


EXISTING CROSS SECTION
(Looking East SN 001-0064)

Note:
The longitudinal reinforcement bars in the area of slab, curb, and parapet removal should remain in place and should be cleaned and incorporated into the new construction.

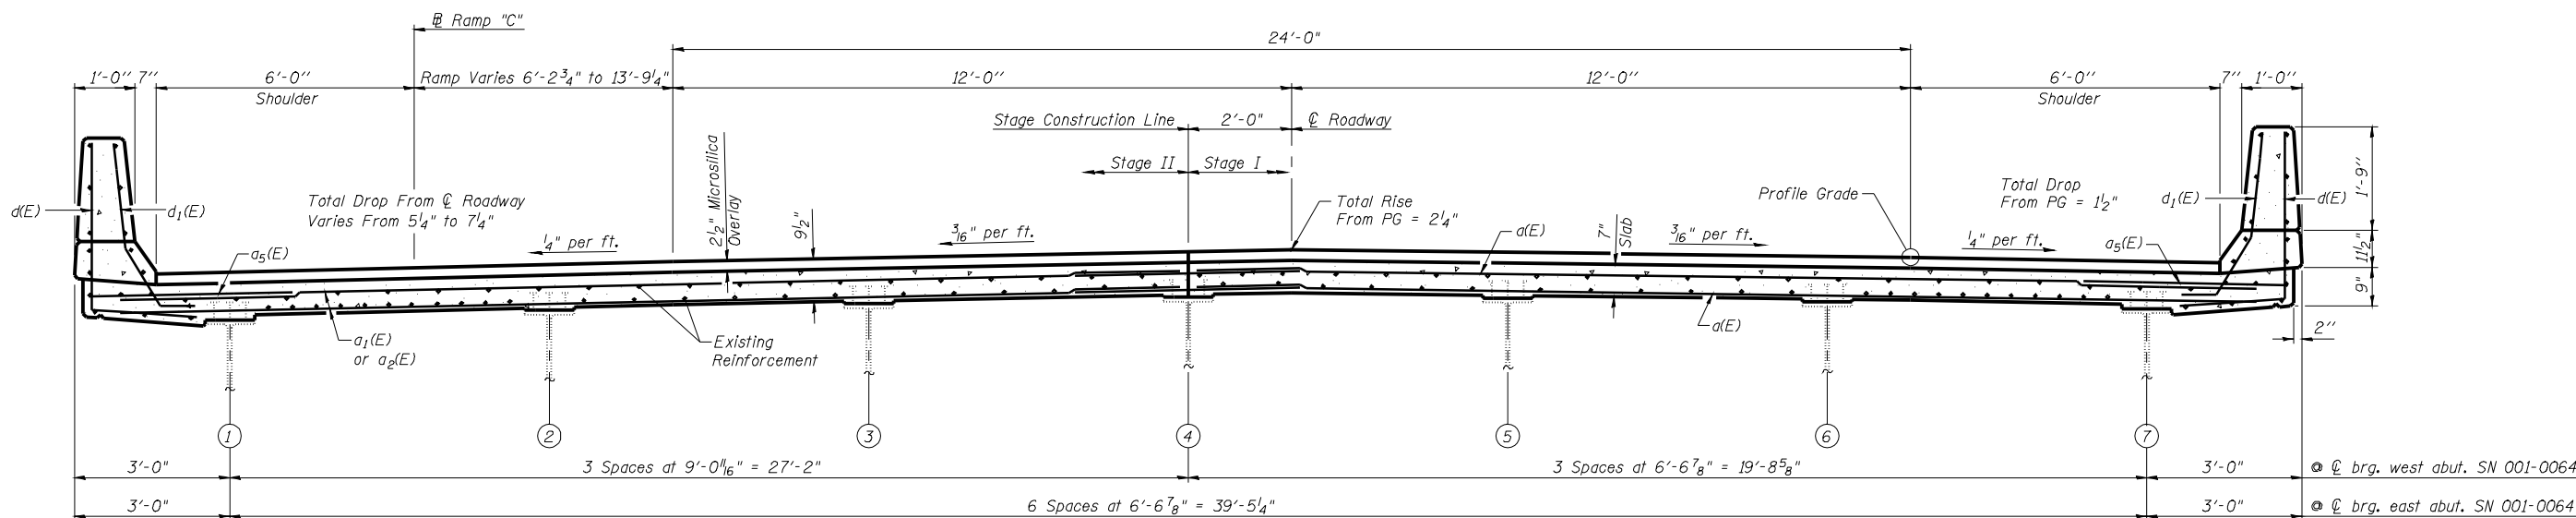

CROSS SECTION
(Looking East SN 001-0064)

SUPERSTRUCTURE DETAILS
FAI 172 OVER IL 57
SN 001-0064 & 0065

DESIGNED	KTH
CHECKED	ADL
DRAWN	KTH
CHECKED	ADL

KLINGNER & ASSOCIATES, P.C.
Engineers - Architects - Surveyors
150 North 21st Street, Barrington, IL 60010
4300 Forest Grove Road, Huntley, IL 60142
400 N. Oak Street, Suite 100, Burlington, IL 60108
1110 W. Prairie Street, Galesburg, IL 61204
www.klingner.com
STATE OF ILLINOIS DESIGN FIRM # 1842738

SHEET NO. 5	F.A. RTE.	SECTION	COUNTY	TOTAL SHEETS	SHEET NO.
	172	1-3HB	ADAMS	165	106
17 SHEETS	CONTRACT NO. 72A09				
FED. ROAD DIST. NO.		ILLINOIS FED. AID PROJECT			

SN 001-0064 & 0065