


EXISTING CROSS SECTION
(Looking East SN 001-0065)

Note:
The longitudinal reinforcement bars in the area of slab, curb, and parapet removal should remain in place and should be cleaned and incorporated into the new construction.

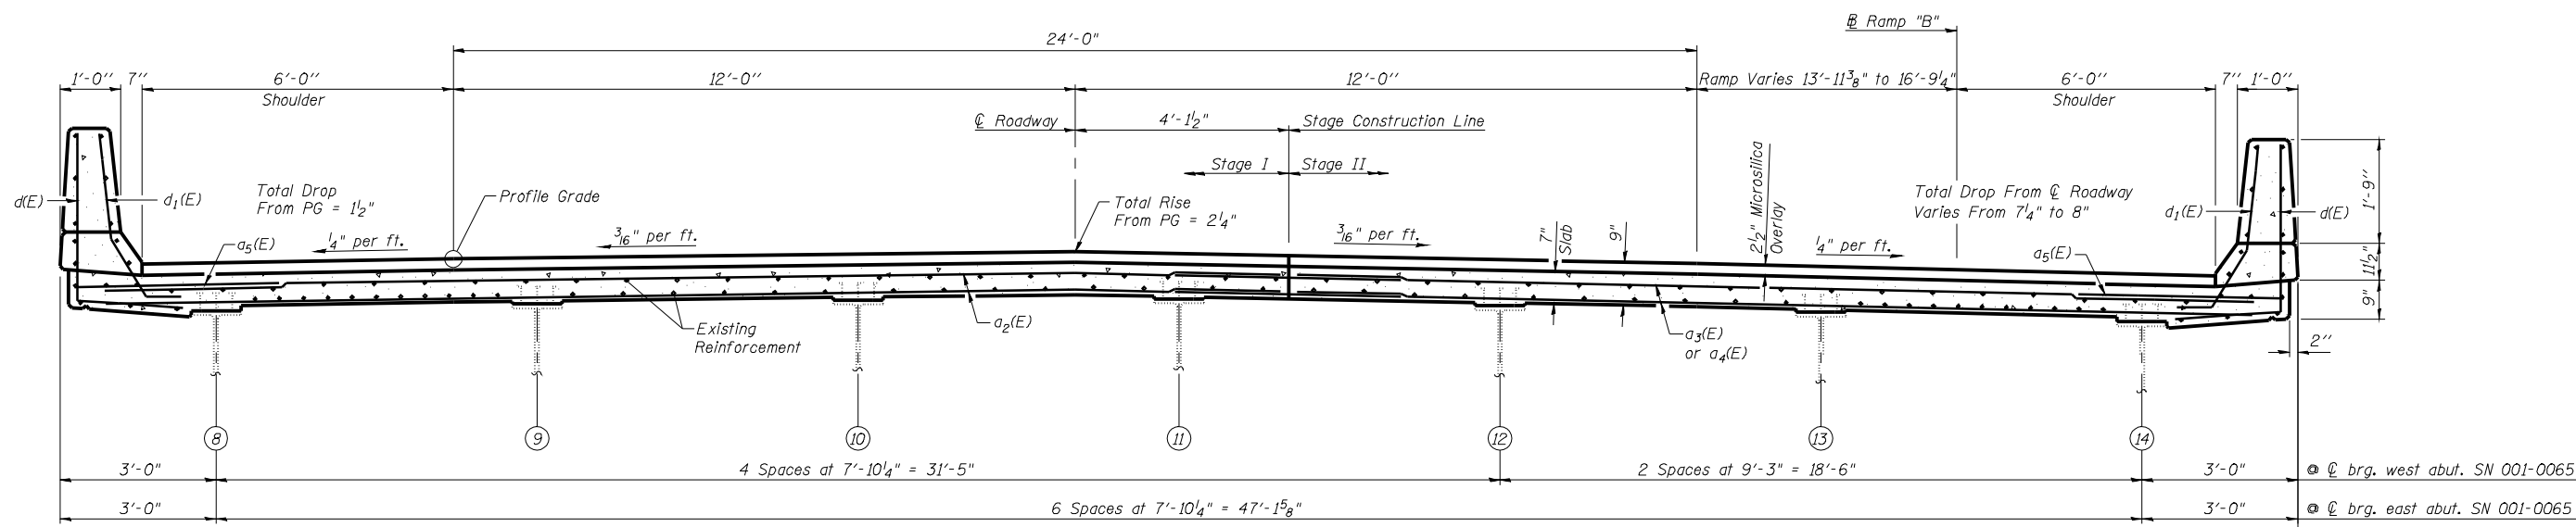

CROSS SECTION
(Looking East SN 001-0065)

SUPERSTRUCTURE DETAILS
FAI 172 OVER IL 57
SN 001-0064 & 0065

DESIGNED	KTH
CHECKED	ADL
DRAWN	KTH
CHECKED	ADL

KLINGNER & ASSOCIATES, P.C.
Engineers - Architects - Surveyors
165 North 21st Street, Barrington, IL 60010
4800 Park Forest Road, Park Forest, IL 60466
111 North LaSalle Street, Suite 1000, Chicago, IL 60602
111 North LaSalle Street, Suite 1000, Chicago, IL 60602
Internet Address: www.klingner.com
STATE OF ILLINOIS DESIGN FIRM # 1842738

SHEET NO. 6 17 SHEETS	F.A. RTE. 172	SECTION 1-3HB	COUNTY ADAMS	TOTAL SHEETS 165	SHEET NO. 107
	CONTRACT NO. 72A09				
FED. ROAD DIST. NO.		ILLINOIS FED. AID PROJECT			