


STAGE I CONSTRUCTION
 (Looking South SN 001-0055)
 (Looking North SN 001-0056)

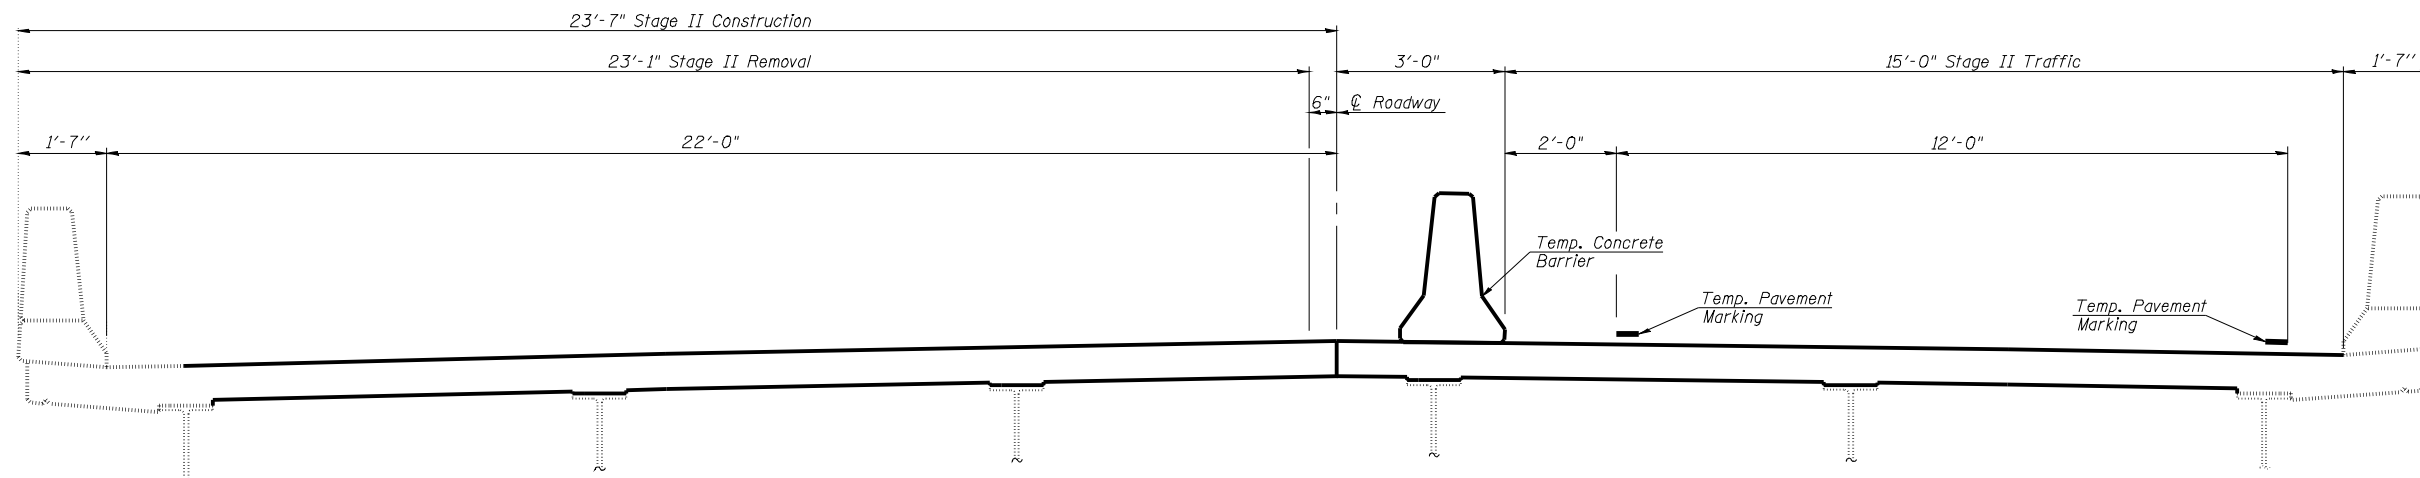

STAGE II CONSTRUCTION
 (Looking South SN 001-0055)
 (Looking North SN 001-0056)

STAGING
FAI 172 OVER BURTON CREEK
SN 001-0055 & 0056

DESIGNED	KTH
CHECKED	ADL
DRAWN	KTH
CHECKED	ADL

KLINGNER & ASSOCIATES, P.C.
 Engineers - Architects - Surveyors
 1515 North 21st Street, Barrington, IL 60010
 4300 Park Forest Road, Homewood, IL 60431
 440 N. Oak Street, Suite 100, Burlington, IL 60109
 1110 W. Pearson Street, Galesburg, IL 61601
 Phone: (815) 221-3838, (815) 221-3883, (815) 753-9536, (815) 942-4842
 Fax: (815) 221-3882, (815) 752-3885, (815) 942-3788
 www.klingner.com
 STATE OF ILLINOIS DESIGN FIRM # 1842738

SHEET NO. 3 16 SHEETS	F.A. RTE.	SECTION	COUNTY	TOTAL SHEETS	SHEET NO.
	172	1-4B	ADAMS	165	121
CONTRACT NO. 72A09					
FED. ROAD DIST. NO.		ILLINOIS FED. AID PROJECT			