


**STAGE I CONSTRUCTION**  
(Looking North SN 001-0062)

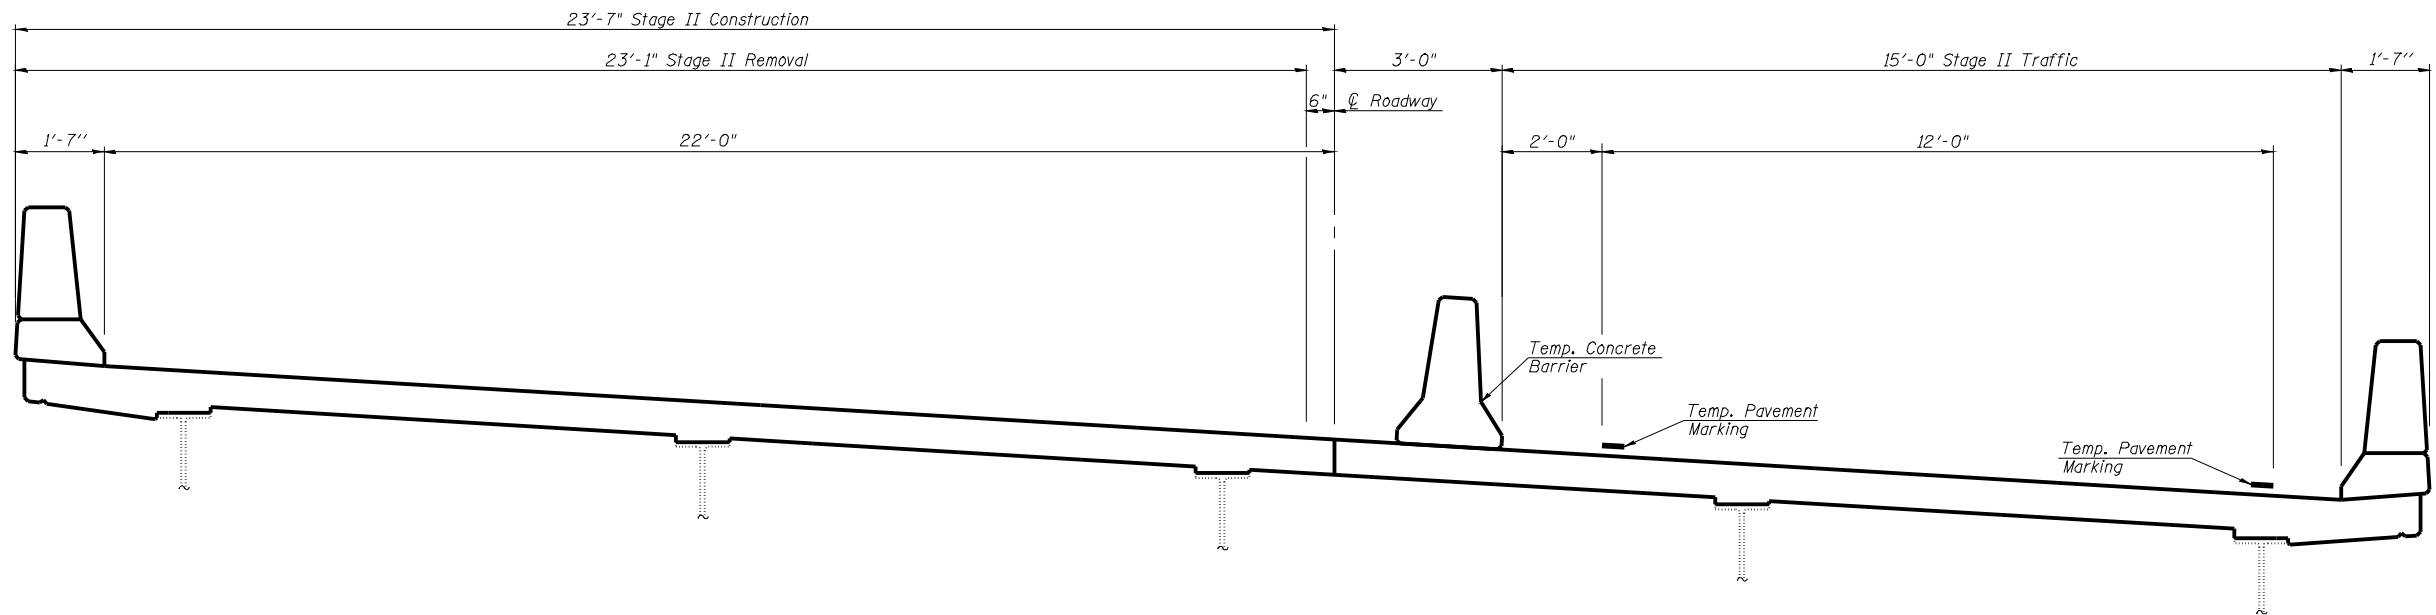

**STAGE II CONSTRUCTION**  
(Looking North SN 001-0062)

DESIGNED	KTH
CHECKED	ADL
DRAWN	KTH
CHECKED	ADL

**KLINGNER & ASSOCIATES, P.C.**  
Engineers - Architects - Surveyors  
 145 North 21st Street, Barrington, IL  
 4300 Paces Grand, Huntley, IL  
 400 N. 1st Street, Suite 100, Burlington, IL  
 111 North Prairie Street, Galena, IL  
 Internet Address: www.klingner.com  
 Ph: (815) 221-3570 - Fax: (815) 221-3883  
 Ph: (815) 221-8000 - Fax: (815) 221-8002  
 Ph: (815) 753-9536 - Fax: (815) 752-3605  
 Ph: (815) 942-4842 - Fax: (815) 942-3700

STATE OF ILLINOIS DESIGN FIRM # 1842738

**STAGING**  
**FAI 172 OVER MILL CREEK**  
**SN 001-0062 & 0063**

SHEET NO. 3 17 SHEETS	F.A. RTE.	SECTION	COUNTY	TOTAL SHEETS	SHEET NO.
	172	1-4B-1	ADAMS	165	137
FED. ROAD DIST. NO.			ILLINOIS FED. AID PROJECT		
CONTRACT NO. 72A09					