
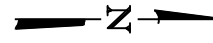


Notes:
 Hatched areas indicate concrete removal.
 For Sections A-A & B-B, bar details & Bill of Material see sheet No. 12 of 17.

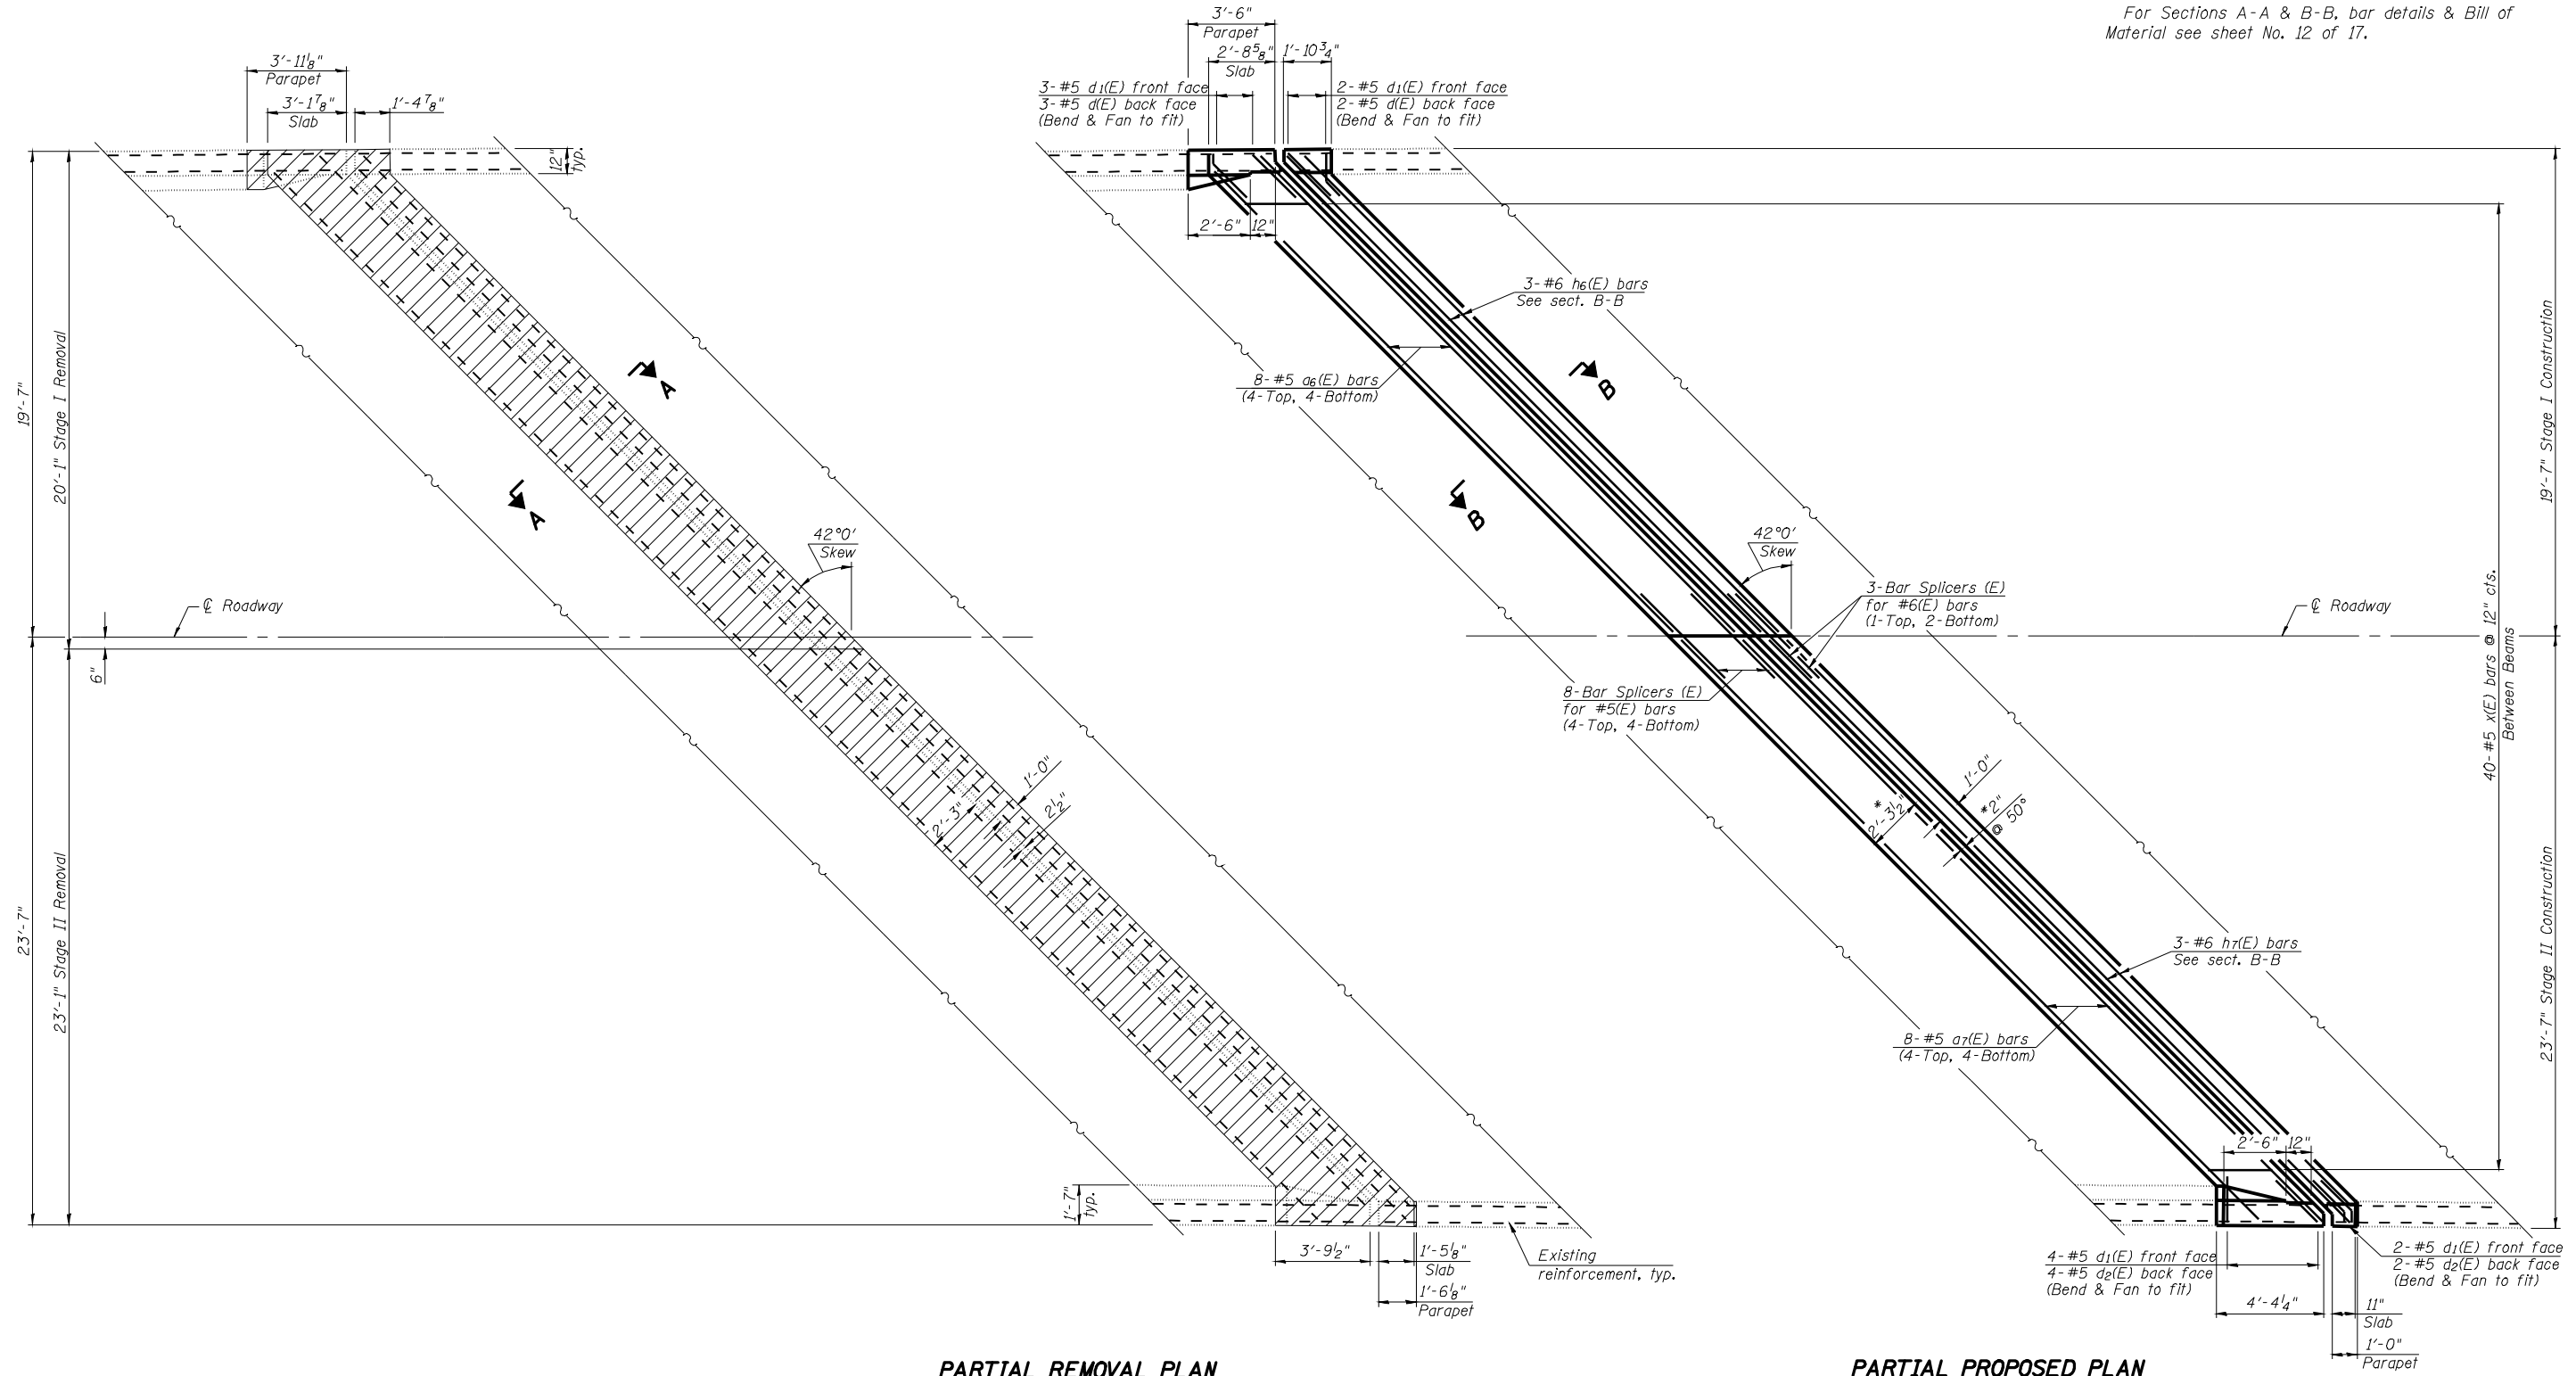

DESIGNED	KTH
CHECKED	ADL
DRAWN	KTH
CHECKED	ADL

KLINGNER & ASSOCIATES, P.C.
 Engineers - Architects - Surveyors
 155 North 21st Street, Barrington, IL 60010
 4800 Park Forest Road, Park Forest, IL 60466
 111 West 1st Street, Suite 100, Burlington, IL 60109
 111 West 1st Street, Suite 100, Galesburg, IL 61601
 Internet Address: www.klingner.com
 STATE OF ILLINOIS DESIGN FIRM # 1842738

SHEET NO. 10 17 SHEETS	F.A. RTE.	SECTION	COUNTY	TOTAL SHEETS	SHEET NO.
	172	1-4B-1	ADAMS	165	144
FED. ROAD DIST. NO.			ILLINOIS FED. AID PROJECT		
CONTRACT NO. 72A09					

ABUTMENT DETAILS
FAI 172 OVER MILL CREEK
SN 001-0062 & 0063