


75 70 65 60 55 50 45 40 35 30 25 20 15 10 5 0 5 10 15 20 25 30 35 40 45 50 55 60 65 70 75

DATE	
BY	
FINAL SURVEY NO.	
SURVEYED AREAS	CHECKED
PLOTTED TEMPLATE	
NOTE BOOK	
AREAS CHECKED	

DATE	
BY	
ORIGINAL SURVEY NO.	
SURVEYED AREAS	CHECKED
PLOTTED TEMPLATE	
NOTE BOOK	
AREAS CHECKED	

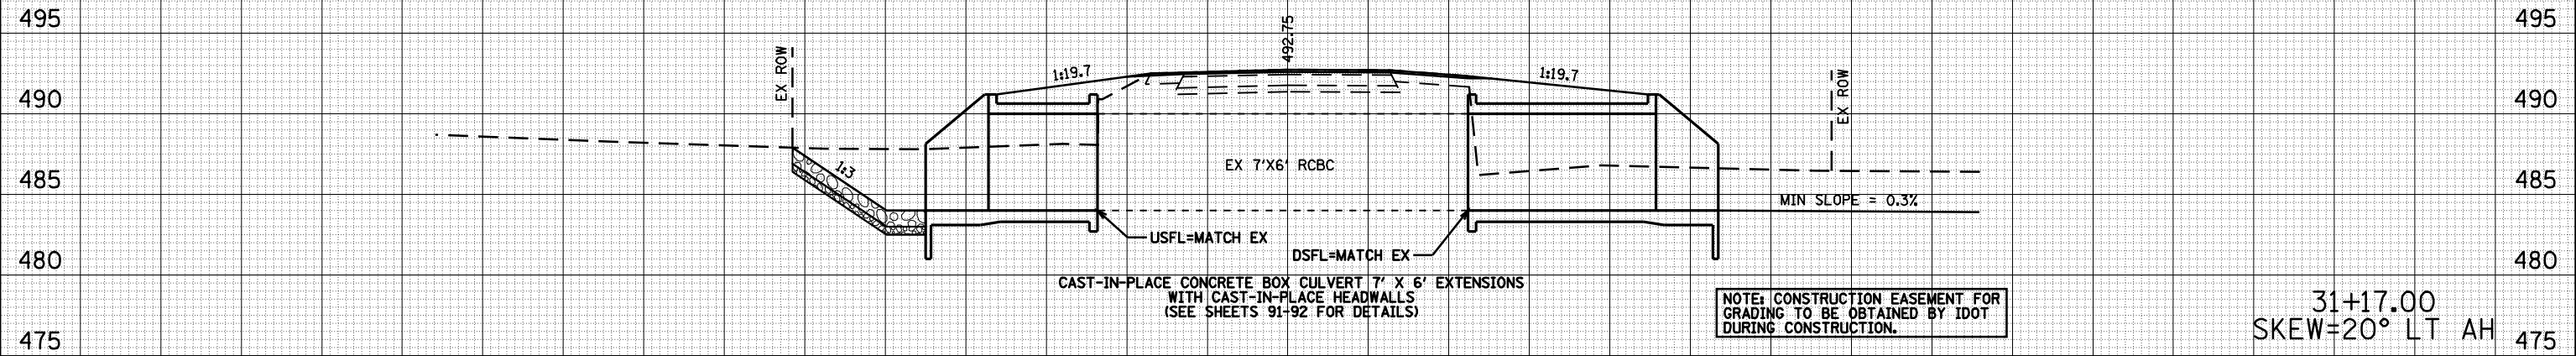

FILE NAME =	USER NAME = laughlinr1	DESIGNED -	REVISIED -	STATE OF ILLINOIS DEPARTMENT OF TRANSPORTATION	IL 57 BOX CULVERT EXTENSION CROSS SECTION	F.A.I. RTE.	SECTION	COUNTY	TOTAL SHEETS	SHEET NO.	
c:\pwork\pwidot\LAUGHLINRL\d0182983\162-0672409-ah-XSect-IL 57.dgn		CHECKED -	REVISIED -			172	1-(1,2,3,4,5)RS	ADAMS	165	162	
PLOT SCALE = 20.0000' / IN.		DRAWN -	REVISIED -			CONTRACT NO. 72A09					
PLOT DATE = Feb-01-2010 10:58:29AM		CHECKED -	REVISIED -			SCALE: HORIZ 1"=10'		SHEET NO. 1 OF 1 SHEETS		STA. 31+17.00 TO STA. 31+17.00	