




SEE INTERSECTION DETAIL SHEETS FOR ADDITIONAL INFORMATION ON WIDENING AND ISLAND DETAILS

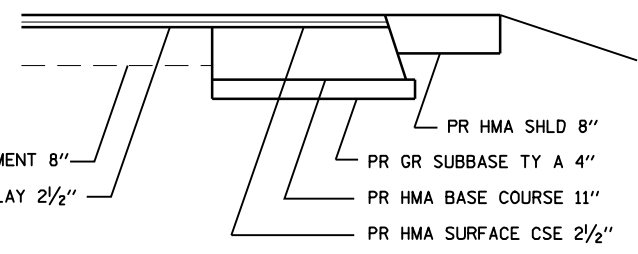

SECTION A-A

PR PAVEMENT REMOVAL
PR CONCRETE MEDIAN SURFACE 4"
PR SUB-BASE GRANULAR MAT, TYPE C
PR CCC&G M-6.06
PR CCC&G M-6.24

PR 4' HOT-MIX ASPHALT SHOULDERS, 8"
PR PAVED SHOULDER REMOVAL
PR HOT-MIX ASPHALT BASE COURSE, 11"
PR SUB-BASE GRANULAR MATERIAL TY A 4"

FAU 8136 STA 41+72.65
RAMP "A" STA 21+82.44

90' R

41+12.65
9.55 LT

41+59.80
9.55 LT

43+00.70
4.97 RT

43+54.27
2.30 RT

41+12.65
8.47 RT

42+04.70
5.02 RT

43+54.27
8.30 RT

42+38.51
22.70 RT

PR MEDIAN REMOVAL
PR CONCRETE MEDIAN SURFACE REMOVAL
PR CC&G REMOVAL
PR PCC BASE COURSE 8"
PR CONCRETE MEDIAN SM-6.06
PR CONCRETE MEDIAN SURFACE 4"
PR SUB-BASE GRANULAR MATERIAL TY C
PR CCC&G M-6.06

10' HMA SHLDR TO BE REMOVED AND REPLACED WITH HMA BASE CSE 11" FOR STAGE CONSTRUCTION.
SEE STAGING PLANS

10' HMA SHLDR TO BE REMOVED AND REPLACED WITH HMA BASE CSE 11" FOR STAGE CONSTRUCTION.
SEE STAGING PLANS


PR PAVEMENT REMOVAL
PR CCC&G M-6.06
PR CONCRETE MEDIAN SM-6.06
(ALSO SEE STAGING PLANS)

TR 481 STA 41+89.00
RAMP "B" STA 0+00.00

PR PAVED SHOULDER REMOVAL
PR HOT-MIX ASPHALT BASE COURSE, 11"
PR SUB-BASE GRANULAR MATERIAL TY A 4"
PR 6' HMA SHOULDER 8"

1' STUB
1+73.00
16.92 LT

+75.00 RAMPING ENDS

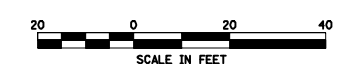

FILE NAME =	USER NAME = coxte	DESIGNED -	REVISED -
es:\pwork\PWIDOT\COXTE\dma25312\0672400-shr-plan20.dgn		DRAWN -	REVISED -
PLOT SCALE = 40.0000' / IN.		CHECKED -	REVISED -
PLOT DATE = Mar-23-2010 03:22:13PM		DATE -	REVISED -

STATE OF ILLINOIS
DEPARTMENT OF TRANSPORTATION

INTERSECTION PLAN SHEET
RAMPS A,B & FAU 8136

SCALE: 1" = 20' SHEET NO. OF SHEETS STA. TO STA.

F.A.I. RTE.	SECTION	COUNTY	TOTAL SHEETS	SHEET NO.
55	59RS-2, BR	MACOUPIN	100	37
CONTRACT NO. 72A60			ILLINOIS FED. AID PROJECT	