


### LEGEND

- ① EXIST. HMA OVERLAY
- ② EXIST. 9-6-9 PCC PAVEMENT
- ③ EXIST. PCC BASE COURSE WIDENING 9"
- ④ EXIST. PCC BASE COURSE (9")
- ⑤ EXIST. PCC BRIDGE APPROACH PAVEMENT
- ⑥ EXIST. PCC BRIDGE APPROACH PAVE. CONNECTOR (FLEXIBLE)
- ⑦ EXIST. HMA BASE COURSE 12"
- ⑧ EXIST. SUB-BASE GRANULAR MATERIAL TYPE A
- ⑨ EXIST. AGGREGATE SUB-BASE
- ⑩ EXIST. HMA SHOULDERS (VARIABLE DEPTH)
- ⑪ EXIST. AGGREGATE SHOULDERS
- ⑫ PROP. HMA SURFACE REMOVAL (VARIABLE DEPTH)
- ⑬ PROP. LEVELING BINDER (MACHINE METHOD) N50 (3/4")
- ⑭ PROP. HMA SURFACE COURSE, MIX "C" N50 (1 1/2")
- ⑮ PROP. HMA SHOULDERS 6"
- ⑯ PROP. AGGREGATE SHOULDER, TYPE B
- ⑰ PROP. RUMBLE STRIP
- ⑱ PROP. PAVEMENT MARKING 5"
- ⑲ PROP. EXCAVATING AND GRADING EXISTING SHOULDERS

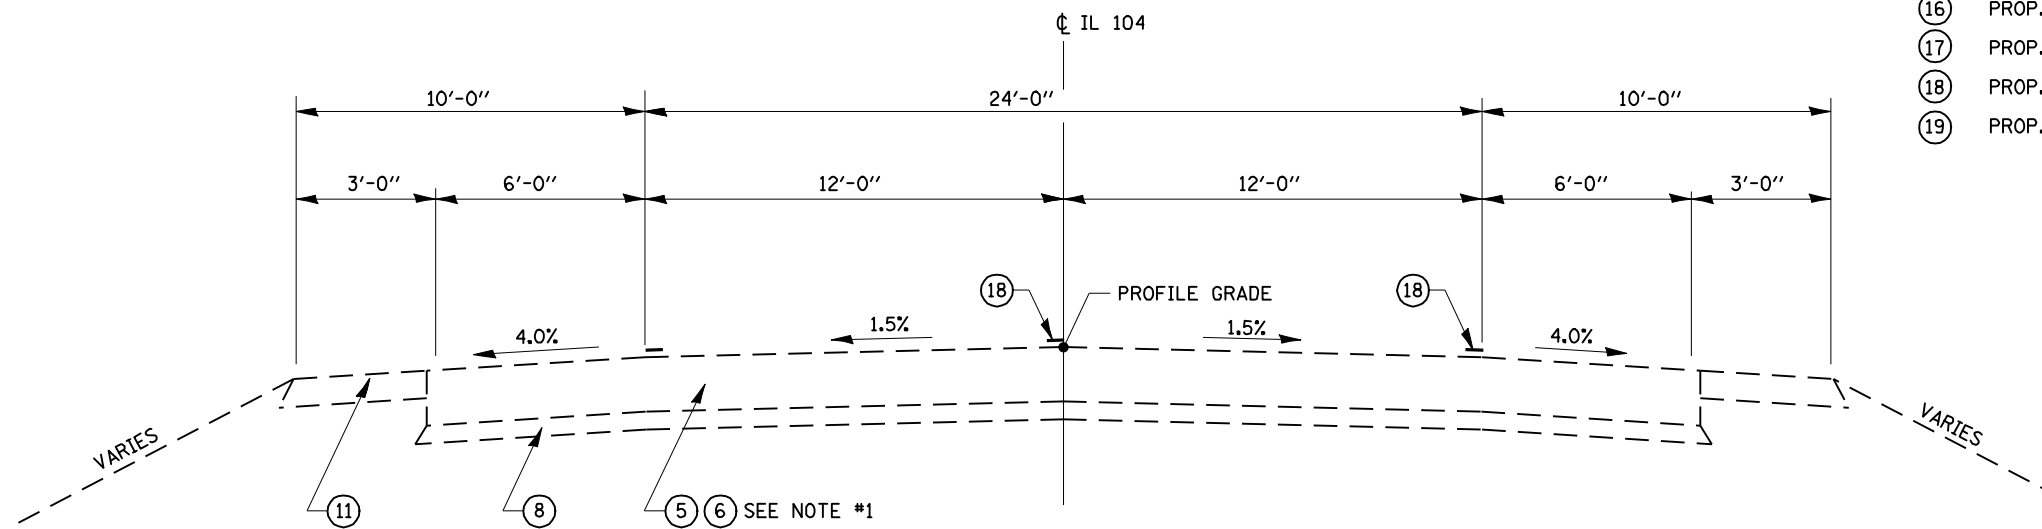

### TYPICAL SECTION #9

STA. 1108+30.24 TO STA. 1108+60.26  
 SN 011-0019 OMISSION STA. 1108+60.26 TO STA. 1109+52.11  
 STA. 1109+52.11 TO STA. 1109+82.11  
 STA. 1176+74.44 TO STA. 1177+04.46  
 SN 011-0020 OMISSION STA. 1177+04.46 TO STA. 1178+15.54  
 STA. 1178+15.54 TO STA. 1178+45.56  
 STA. 1250+67.31 TO STA. 1250+97.37  
 SN 011-0021 OMISSION STA. 1250+97.37 TO STA. 1251+72.63  
 STA. 1251+72.63 TO STA. 1252+02.64  
 STA. 39+98.83 TO STA. 40+28.83  
 SN 011-0022 OMISSION STA. 40+28.83 TO STA. 41+61.17  
 STA. 41+61.17 TO STA. 41+91.17

### NOTES

- 1. SEE BRIDGE APPROACH PAVEMENT REPAIR DETAIL SHEETS FOR REPAIRS TO BRIDGE APPROACH PAVEMENT

CHRISTIAN COUNTY

FILE NAME =	USER NAME = laughlinr1	DESIGNED -	REVISED -	<b>STATE OF ILLINOIS DEPARTMENT OF TRANSPORTATION</b>	<b>TYPICAL SECTIONS</b>			F.A.P. RTE.	SECTION	COUNTY	TOTAL SHEETS	SHEET NO.
er:\pwork\pwork\LAUGHLINRL\0122712\0672062-sh-typical.dgn		DRAWN -	REVISED -					753	141RS-6&142RS-6	*	62	9
		CHECKED -	REVISED -			SCALE:	SHEET NO.	OF SHEETS	STA.	TO STA.	CONTRACT NO. 72B13	
		DATE -	REVISED -								ILLINOIS FED. AID PROJECT	