


DATE	
BY	
SURVEYED	
PLOTTED	
TEMPLATE	
AREAS	
CHECKED	
FINAL SURVEY	
NOTE BOOK	
NO.	

DATE	
BY	
SURVEYED	
PLOTTED	
TEMPLATE	
AREAS	
CHECKED	
ORIGINAL SURVEY	
NOTE BOOK	
NO.	

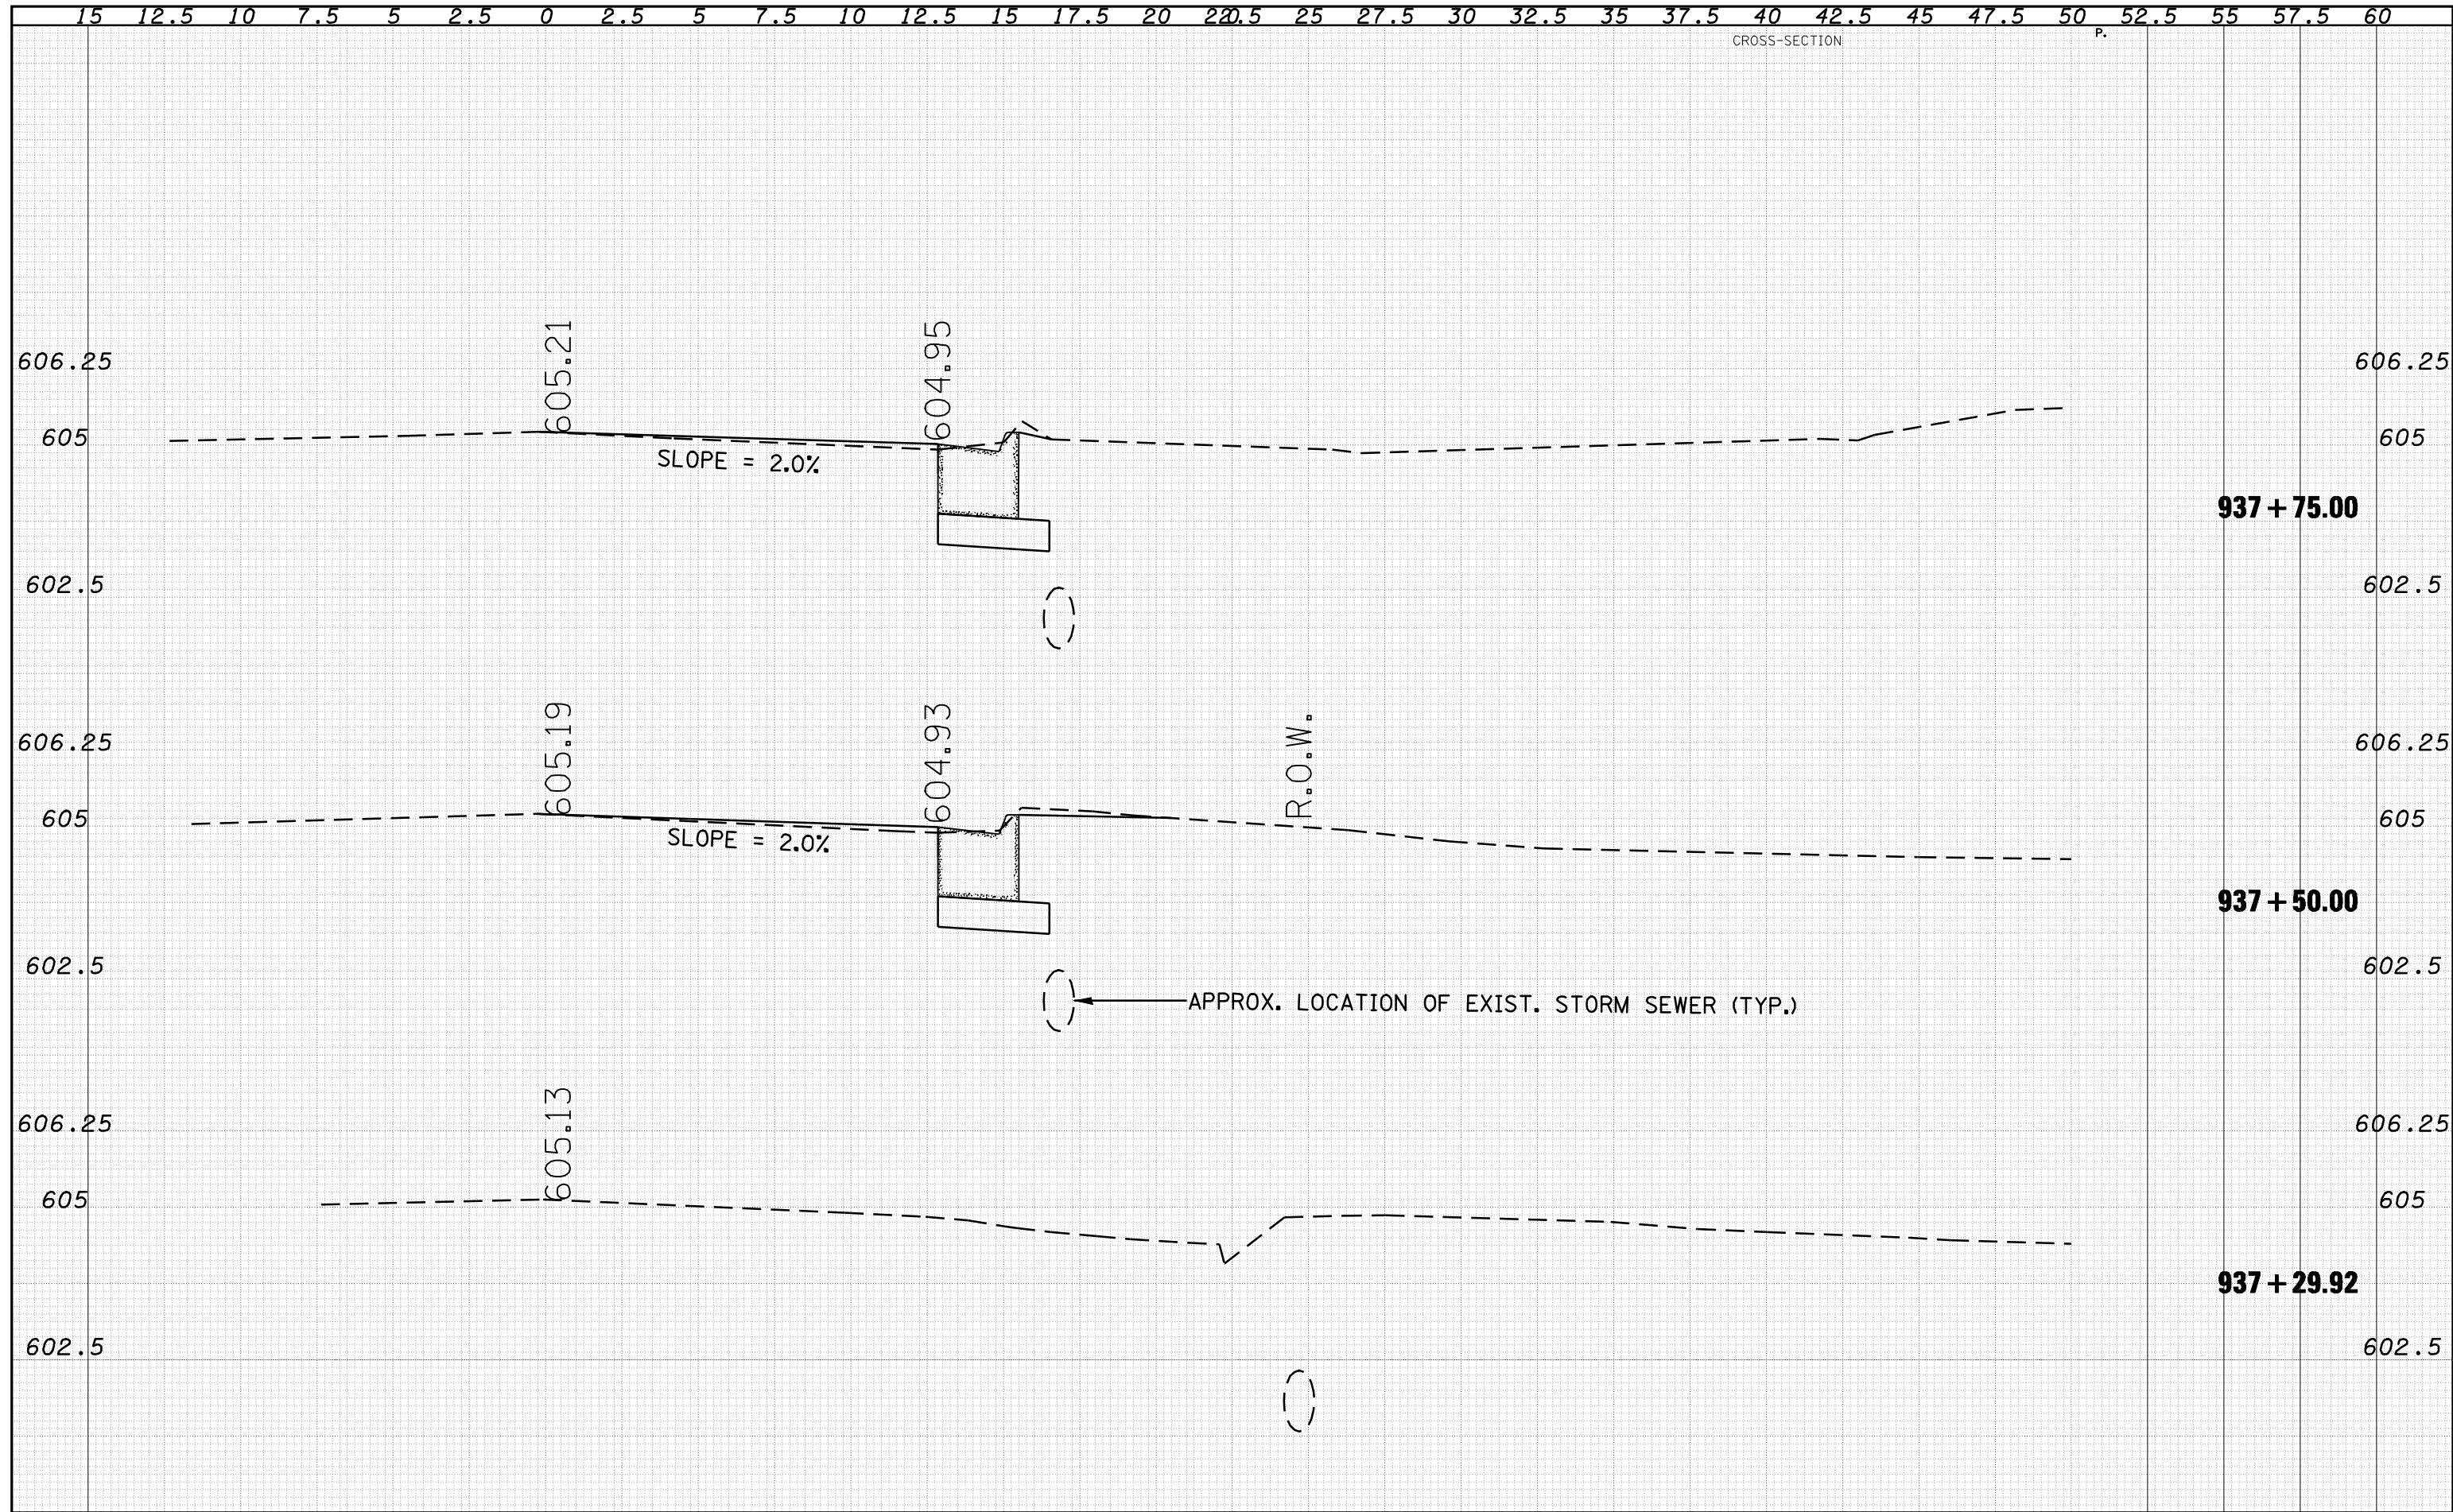

FILE NAME =	USER NAME = laughlinr1	DESIGNED -	REVISED -	<p align="center">STATE OF ILLINOIS DEPARTMENT OF TRANSPORTATION</p> <p align="center">CROSS SECTIONS</p>	F.A.P. RTE. 753	SECTION 141RS-6&142RS-6	COUNTY	TOTAL SHEETS 62	SHEET NO. 54	
o:\pwork\pwork\LAUGHLINR1\0122712\0672C62-shr-XS-e004.dgn		DRAWN -	REVISED -		CONTRACT NO. 72B13	ILLINOIS FED. AID PROJECT				
PLOT SCALE = 5.0000' / IN.		CHECKED -	REVISED -		SCALE:	SHEET NO.	OF SHEETS	STA. 937+29.92 TO STA. 938+00.00		
PLOT DATE = Feb-05-2010 11:47:33AM		DATE -	REVISED -		SANGAMON, CHRISTIAN					