


15 12.5 10 7.5 5 2.5 0 2.5 5 7.5 10 12.5 15 17.5 20 22.5 25 27.5 30 32.5 35 37.5 40 42.5 45 47.5 50 52.5 55 57.5 60

CROSS-SECTION P.

FINAL SURVEY NO.	SURVEYED PLOTTED AREAS CHECKED	BY	DATE

ORIGINAL SURVEY NO.	SURVEYED PLOTTED AREAS CHECKED	BY	DATE

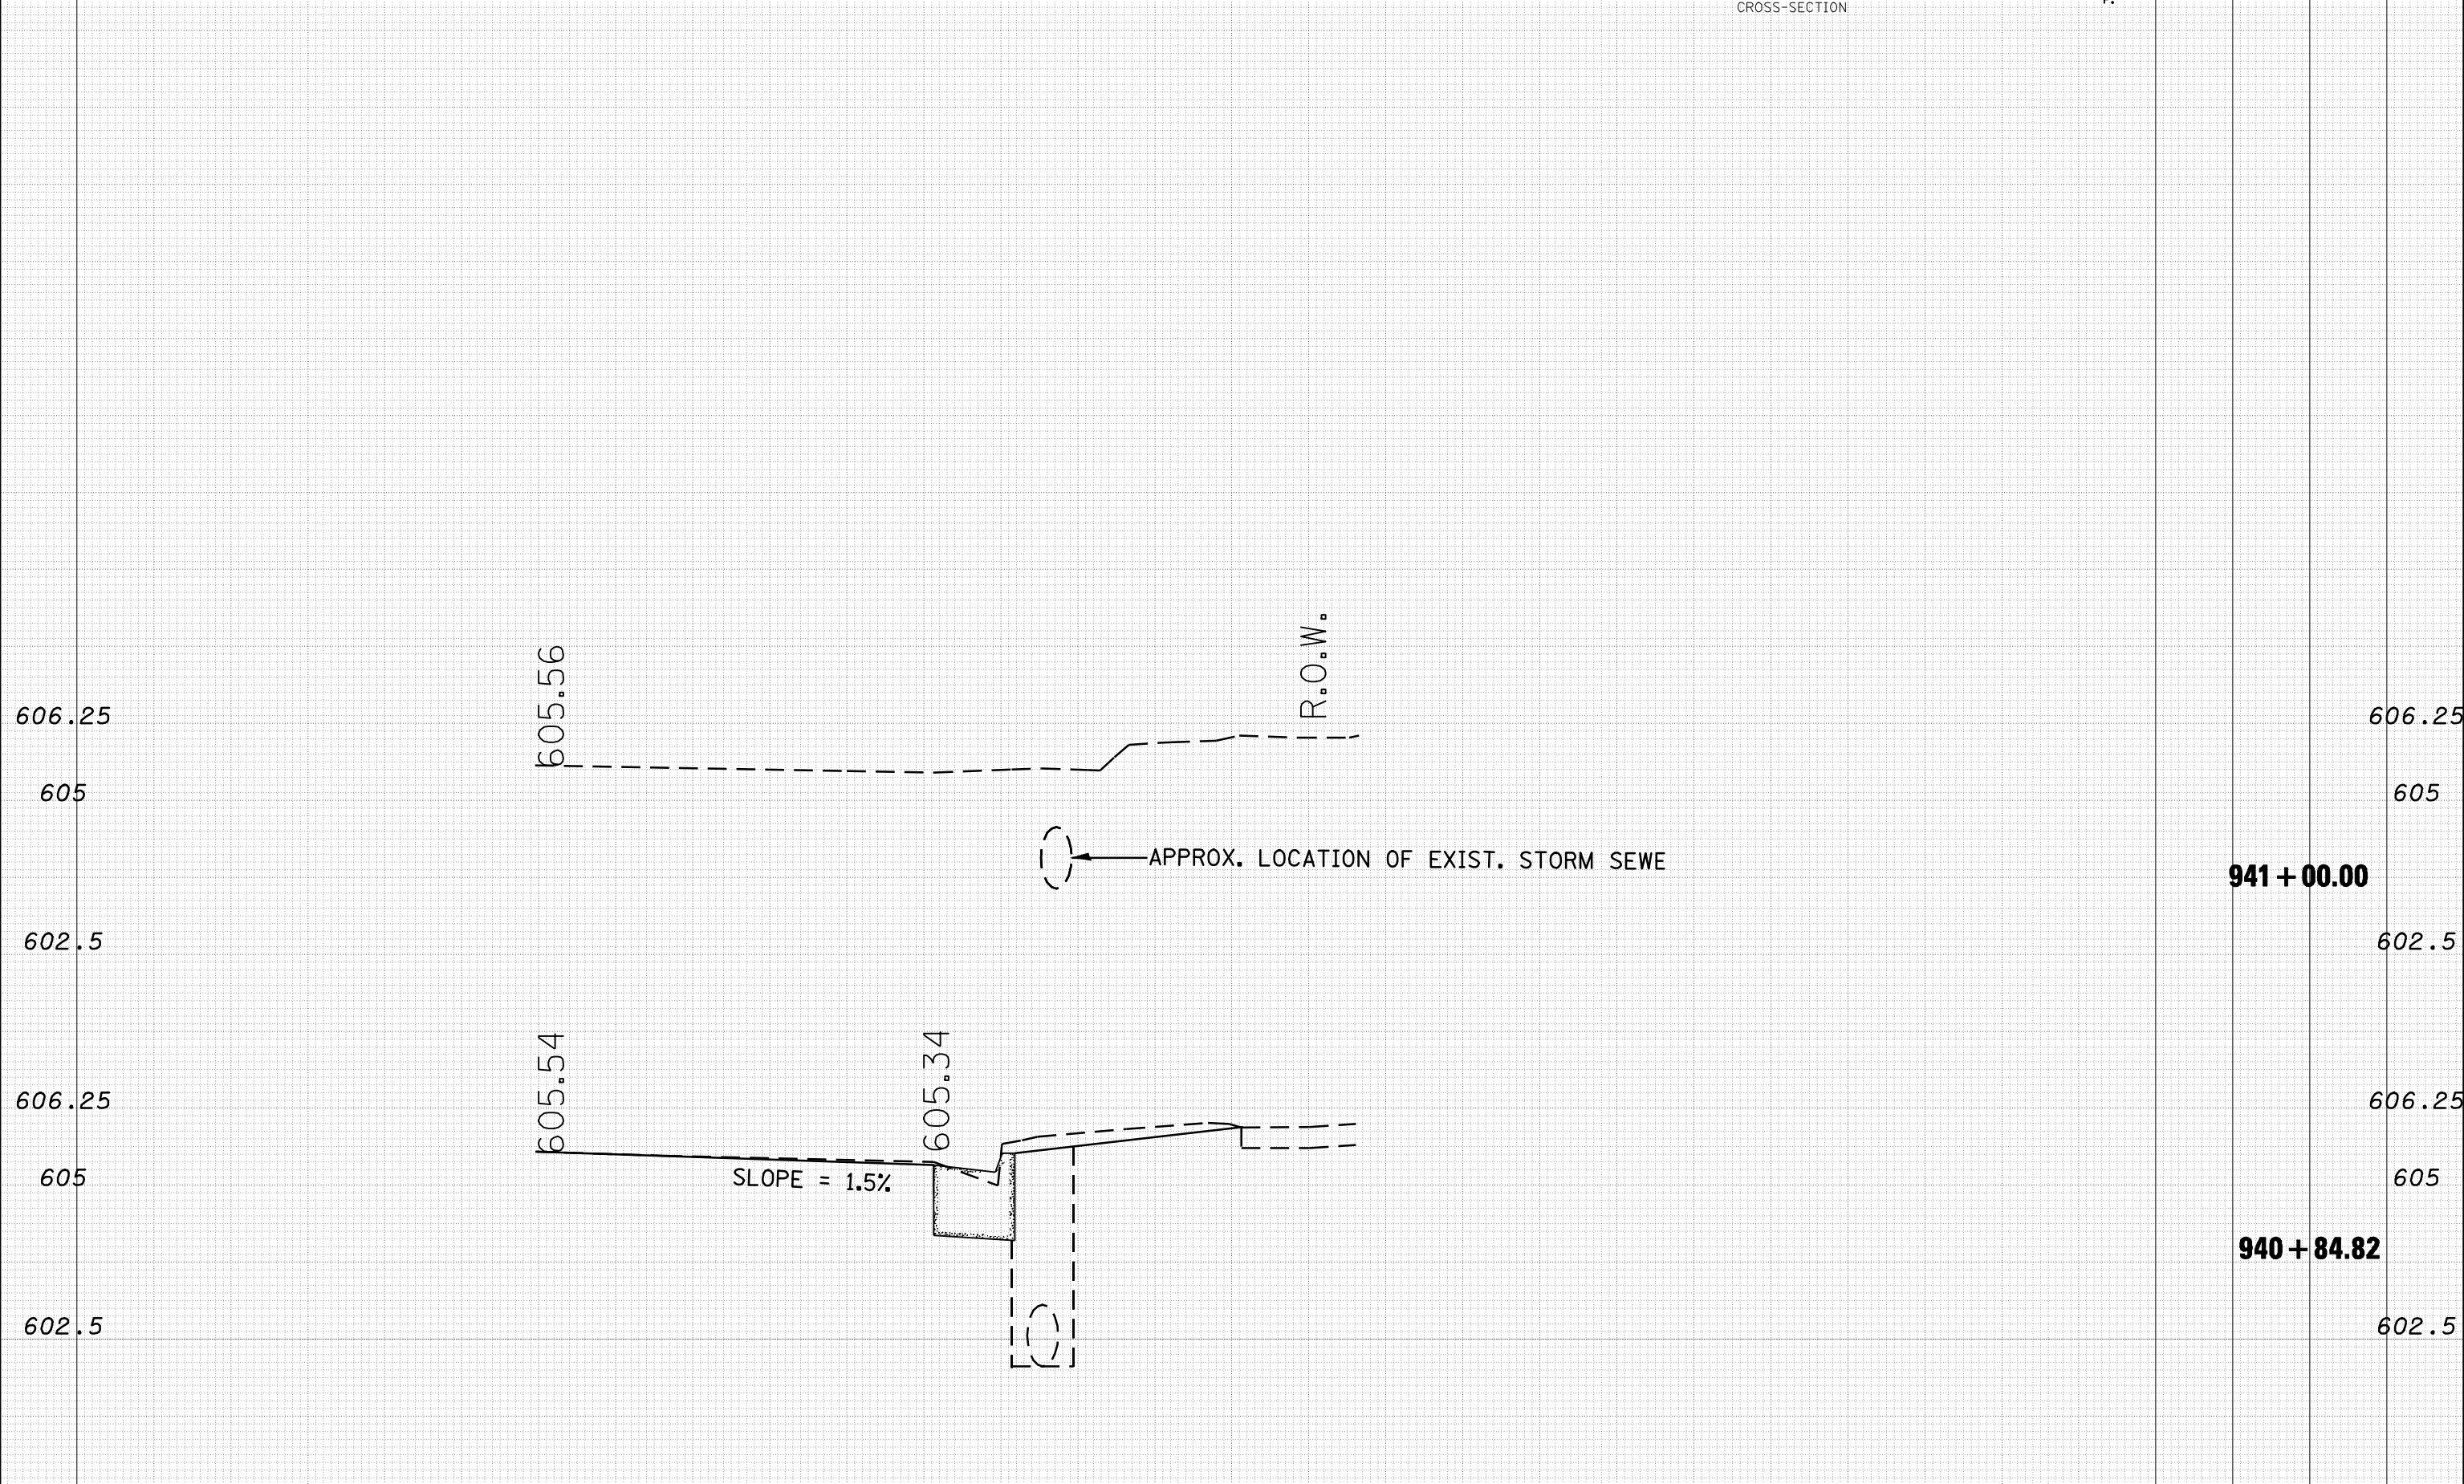

15 12.5 10 7.5 5 2.5 0 2.5 5 7.5 10 12.5 15 17.5 20 22.5 25 27.5 30 32.5 35 37.5 40 42.5 45 47.5 50 52.5 55 57.5 60

FILE NAME = c:\pwork\pwork\LAUGHLINRL\d0122712\0672C62-shr-XS-e004.dgn

USER NAME = laughlinr1
 PLOT SCALE = 5.0000' / IN.
 PLOT DATE = Feb-05-2010 11:47:48AM

DESIGNED -
 DRAWN -
 CHECKED -
 DATE -

REVISED -
 REVISED -
 REVISED -
 REVISED -

**STATE OF ILLINOIS
 DEPARTMENT OF TRANSPORTATION**

CROSS SECTIONS

SCALE: SHEET NO. OF SHEETS STA. TO STA.

F.A.P. RTE. 753	SECTION 141RS-6&142RS-6	COUNTY	TOTAL SHEETS 62	SHEET NO. 59
CONTRACT NO. 72B13			ILLINOIS FED. AID PROJECT	