


DATE	
BY	
FINAL SURVEY	
SURVEYED	
PLOTTED	
TEMPLATE	
AREAS	
NOTE BOOK	
NO.	
AREAS CHECKED	

DATE	
BY	
ORIGINAL SURVEY	
SURVEYED	
PLOTTED	
TEMPLATE	
AREAS	
NOTE BOOK	
NO.	
AREAS CHECKED	

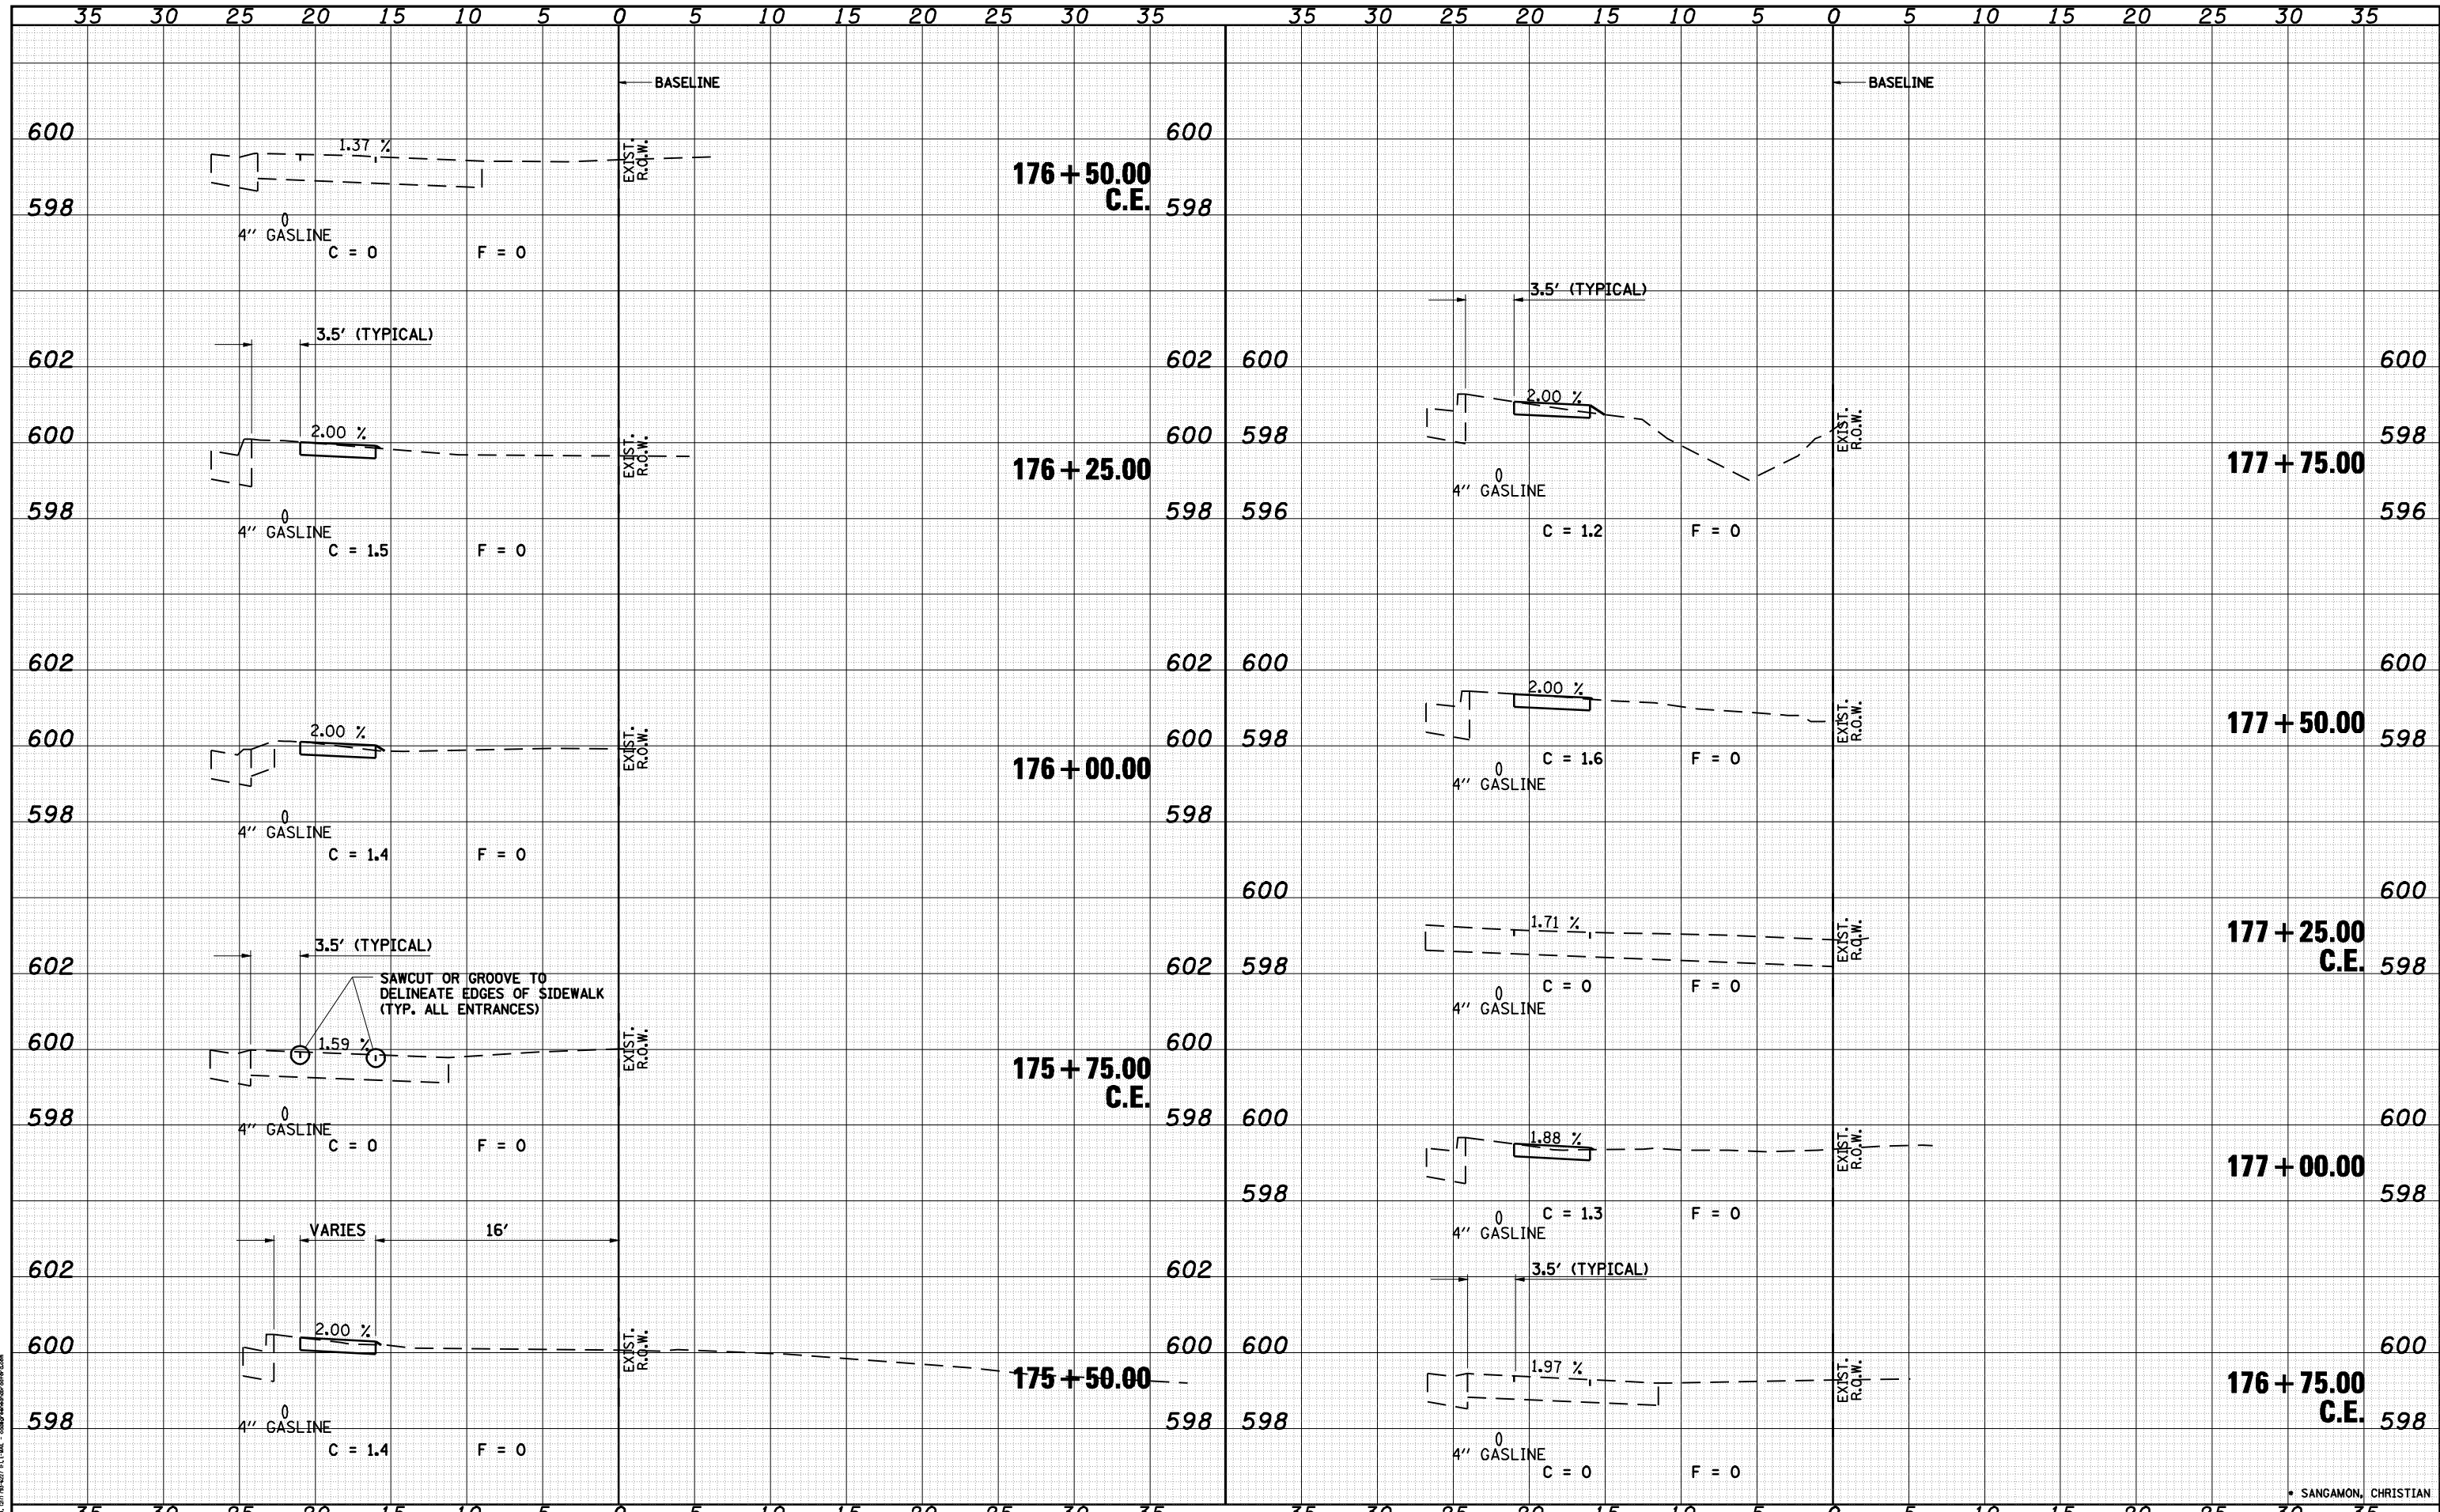

FILE NAME =	USER NAME = laughlinr1	DESIGNED WCB	REVISED -	STATE OF ILLINOIS DEPARTMENT OF TRANSPORTATION	SIDEWALK CROSS SECTIONS			F.A.P. RTE.	SECTION	COUNTY	TOTAL SHEETS	SHEET NO.
o:\pwork\PWIDOT\LAUGHLINRL\d0187893\0900709	shht-xasht2.dgn	DRAWN FAV	REVISED -		753	141RS-6&142RS-6	*	62	62B			
PLOT SCALE = 10.0000 "/td> <td></td> <td>CHECKED MDS/JLG</td> <td>REVISED -</td> <td colspan="3" style="text-align: center;">CONTRACT NO. 72B13</td> <td></td> <td></td>		CHECKED MDS/JLG	REVISED -		CONTRACT NO. 72B13							
PLOT DATE = Mar-01-2010 08:54:53AM		DATE 02/05/10	REVISED -		SCALE: 1" = 5'	SHEET NO. 1 OF 4 SHEETS	STA. 175+50.00 TO STA. 177+75.00	FED. ROAD DIST. NO.	ILLINOIS FED. AID PROJECT			

* SANGAMON, CHRISTIAN