


DATE	
BY	
FINAL SURVEY	
PLOTTED	
NOTE BOOK	
AREAS CHECKED	
NO.	

DATE	
BY	
ORIGINAL SURVEY	
PLOTTED	
NOTE BOOK	
AREAS CHECKED	
NO.	

GREENE & REARDON, INC.
 CONSULTING ENGINEERS
 1000 N. WASHINGTON ST., SUITE 200
 DECATUR, IL 62521
 PHONE: 217/243-1100
 FAX: 217/243-1101
 WWW: WWW.GREENE-REARDON.COM

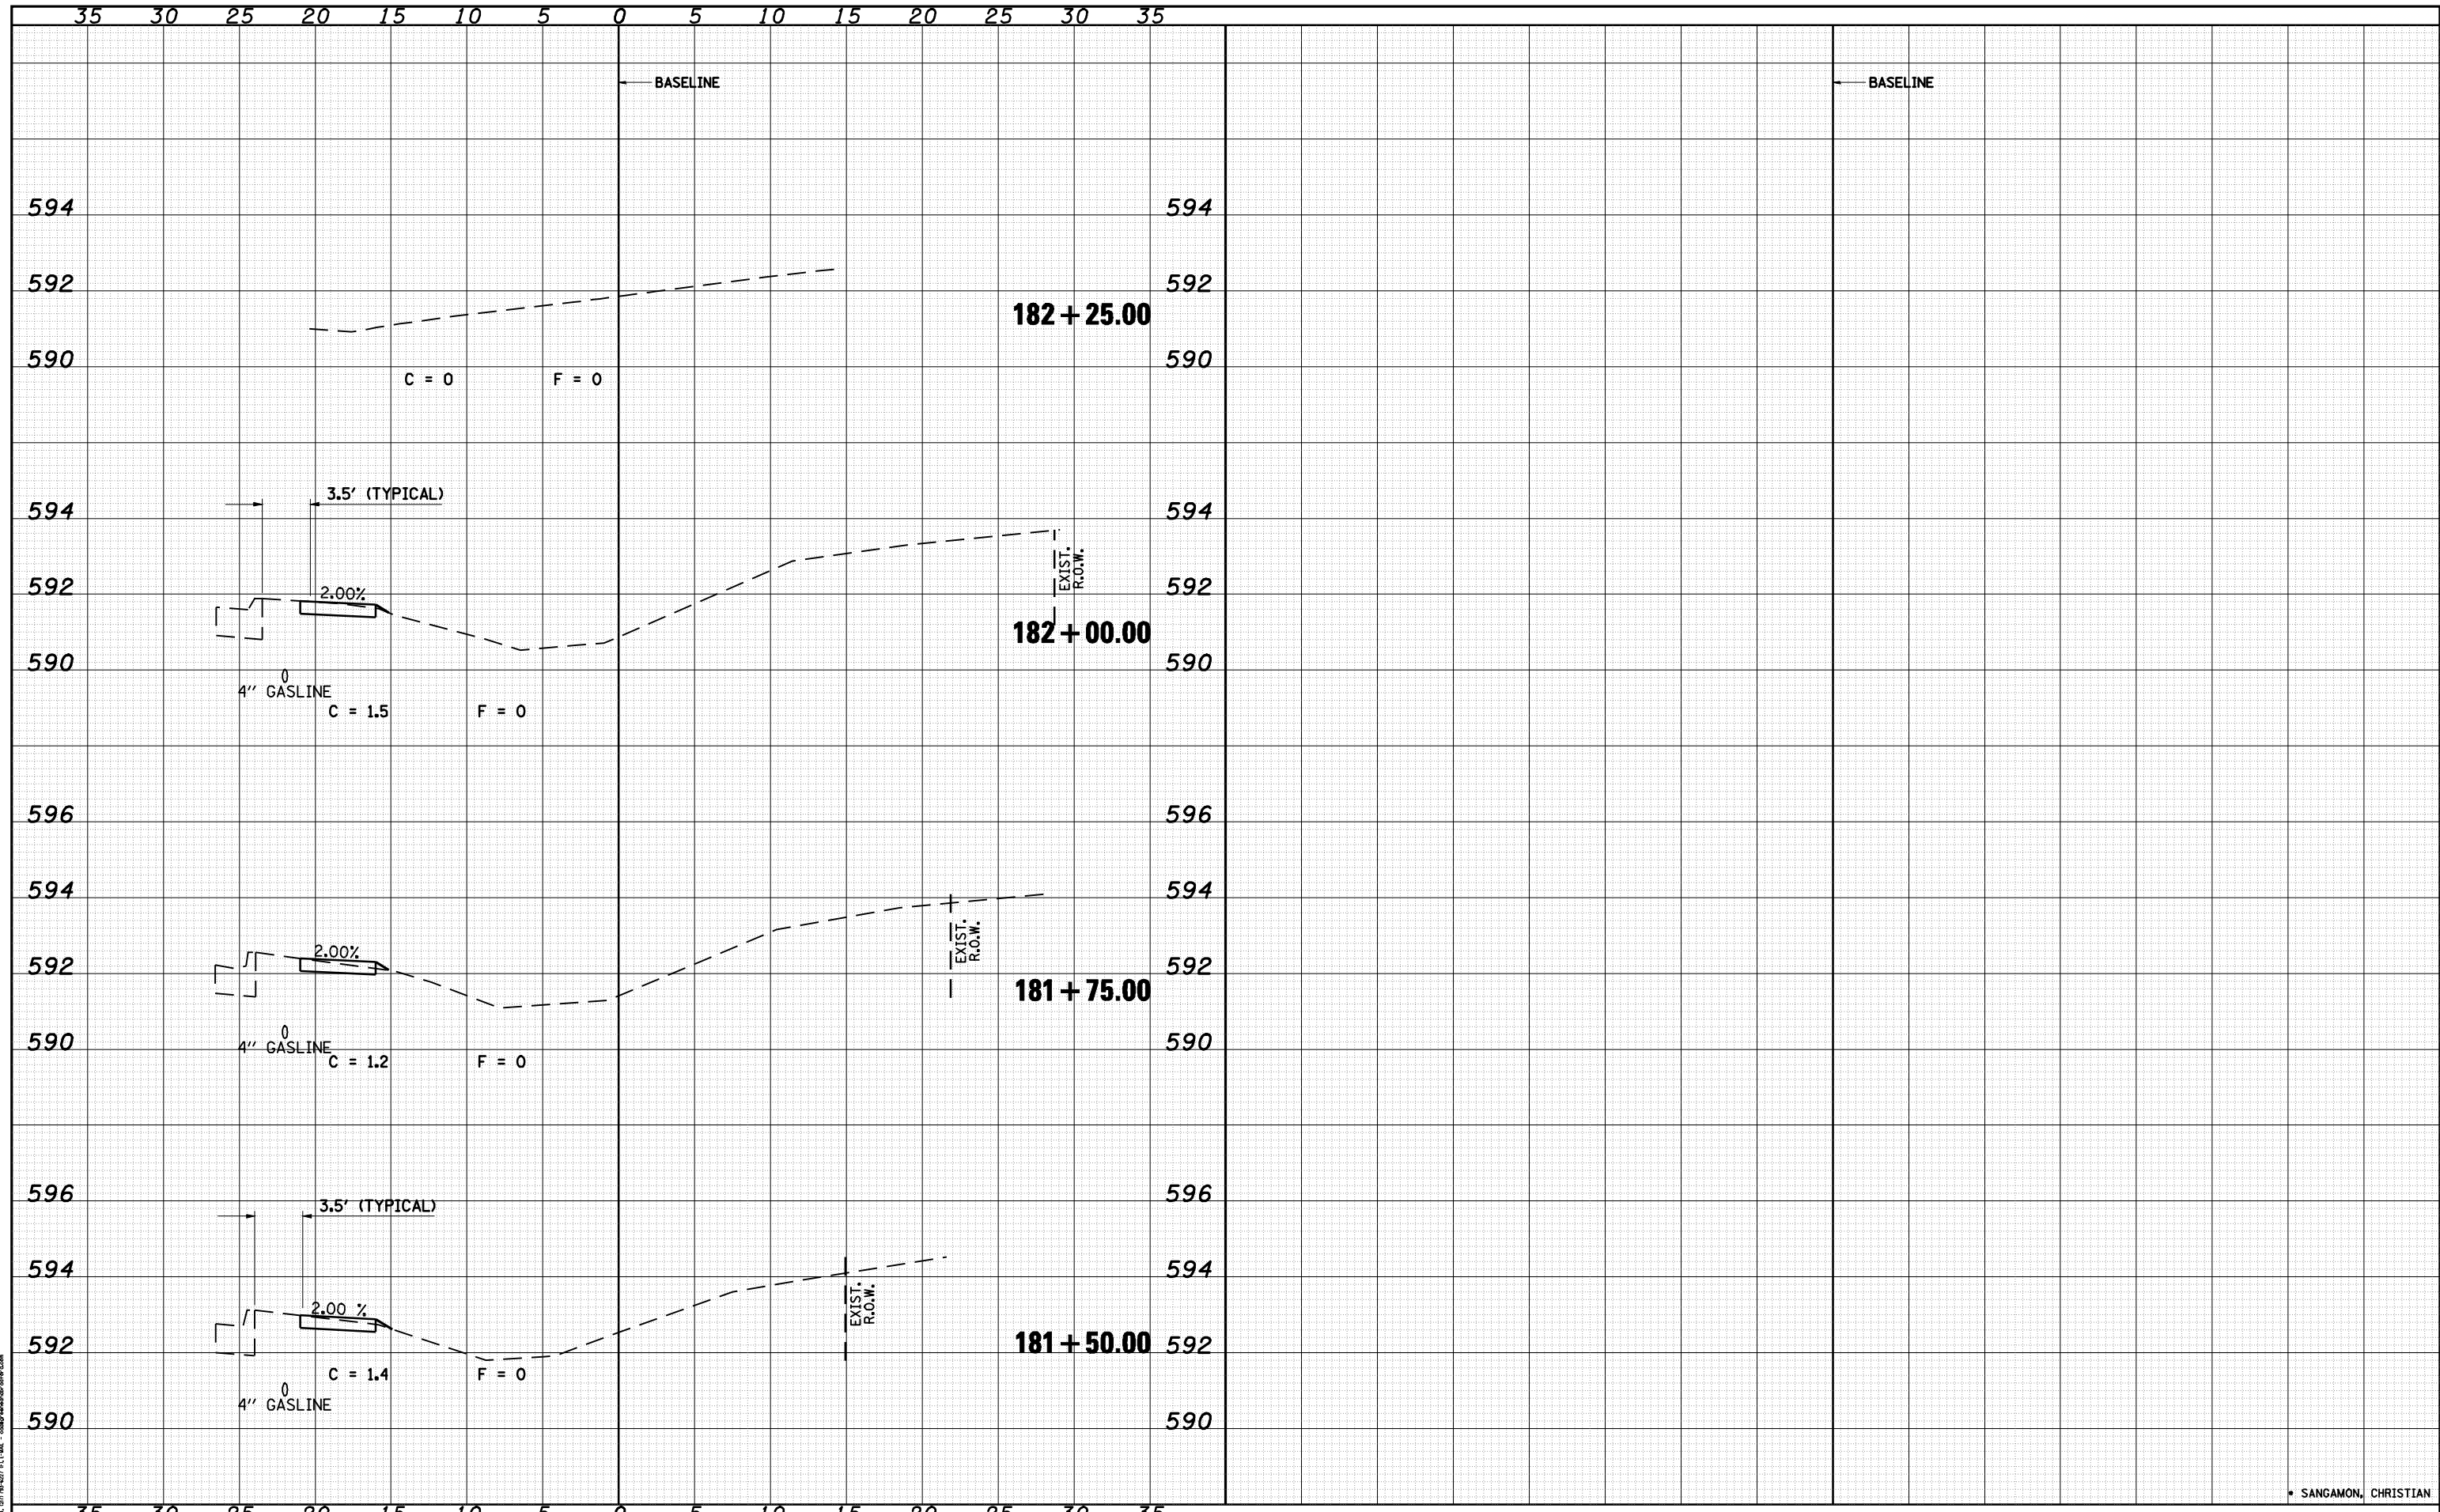

• SANGAMON, CHRISTIAN

FILE NAME =	USER NAME = laughlinr1	DESIGNED WCB	REVISED -
c:\pwwork\pwidot\LAUGHLINRL\d0187893\0900709	sh-t-xash2.dgn	DRAWN FAV	REVISED -
PLOT SCALE = 10.0000 ' / IN.	CHECKED MDS/JLG	DATE 02/05/10	REVISED -
PLOT DATE = Mar-01-2010 08:55:07AM			REVISED -

STATE OF ILLINOIS
DEPARTMENT OF TRANSPORTATION

SIDWALK CROSS SECTIONS		F.A.P. RTE. 753	SECTION 141RS-6&142RS-6	COUNTY *	TOTAL SHEETS 62	SHEET NO. 62E
SCALE: 1" = 5'		SHEET NO. 4 OF 4 SHEETS		STA. 181+50.00 TO STA. 182+25.00		
C&B PROJECT:		FED. ROAD DIST. NO.		ILLINOIS FED. AID PROJECT		
PLOT DRIVER = PLOTTER		CONTRACT NO. 72B13				