
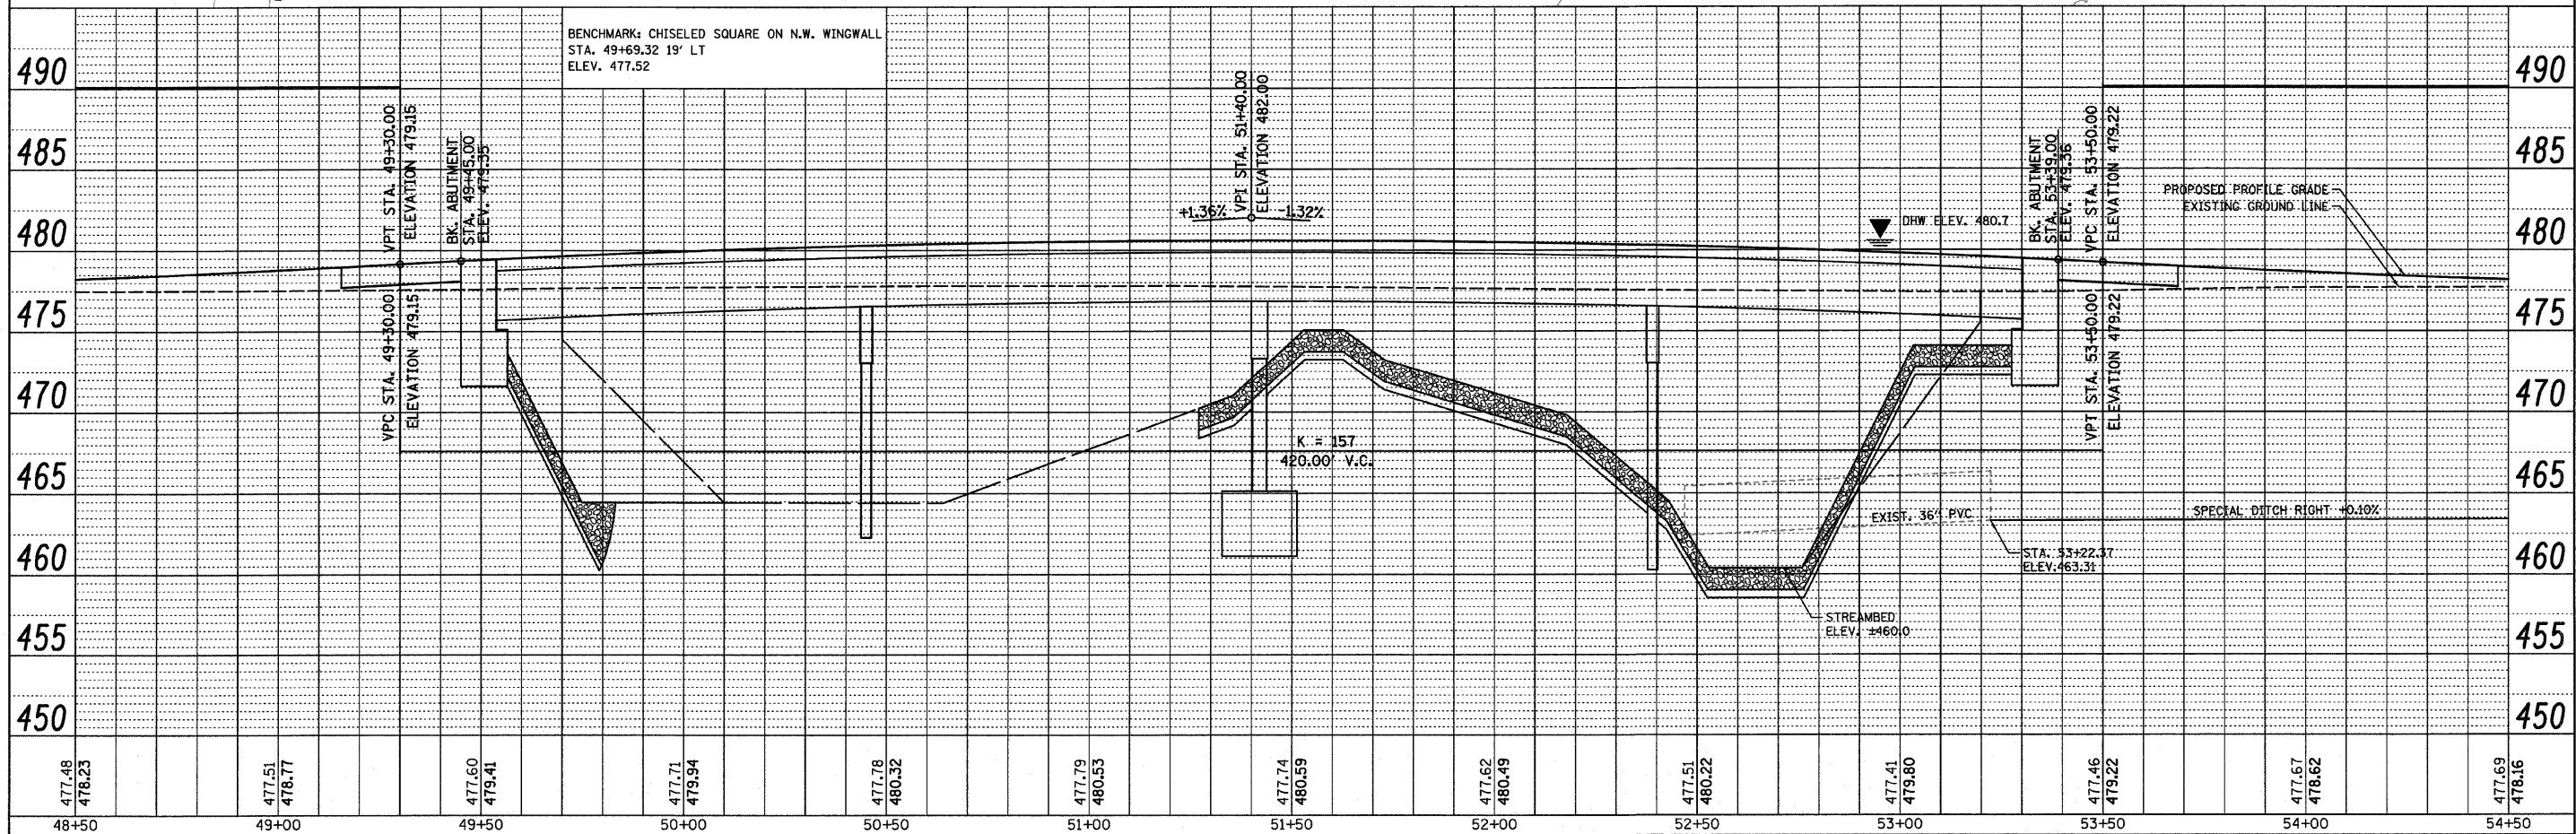


PLAN	DESIGNED	BY	DATE
	PLOTTED		
	GRADES CHECKED		
	ALIGNMENT CHECKED		
	CADD FILE NAME		
	NO.		

PROFILE	DESIGNED	BY	DATE
	PLOTTED		
	GRADES CHECKED		
	STRUCTURE NOTATION		
	NO.		

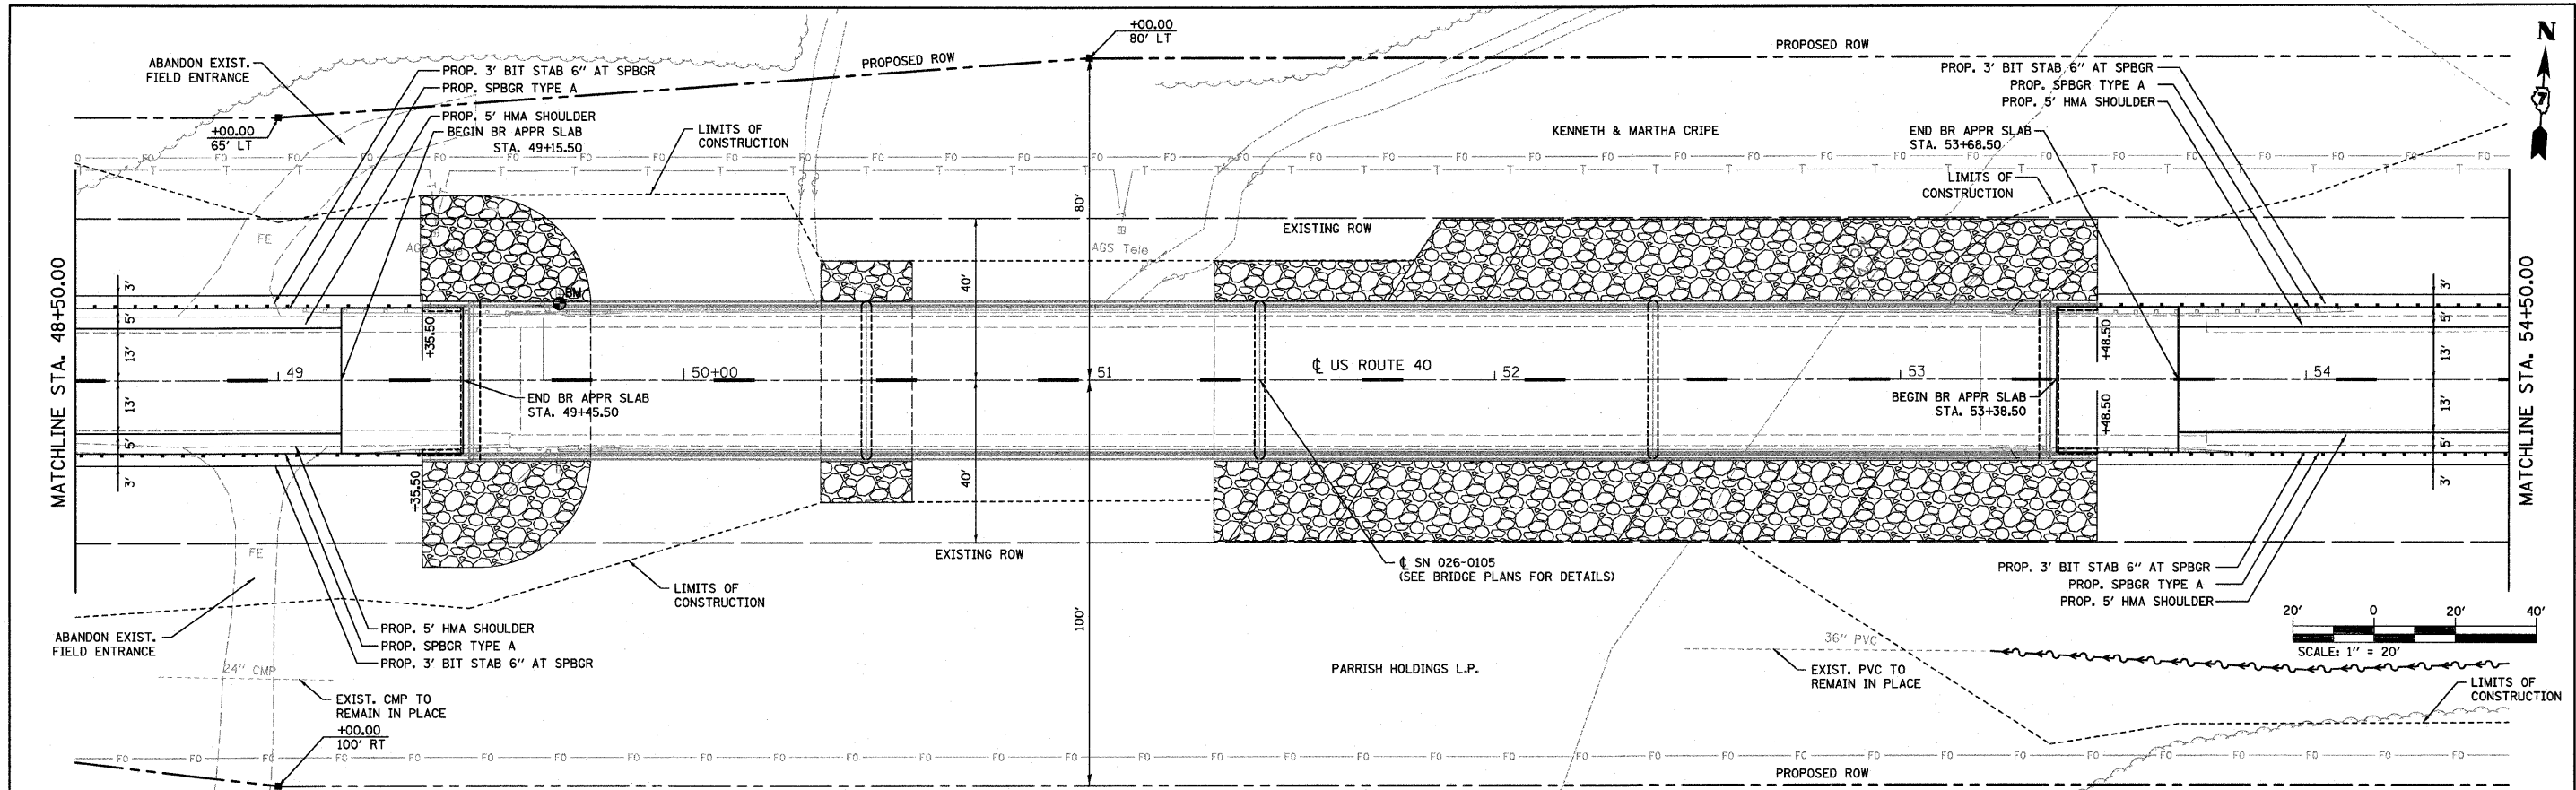

477.48 478.23	477.51 478.77	477.60 479.41	477.71 479.94	477.78 480.32	477.79 480.53	477.74 480.59	477.62 480.49	477.51 480.22	477.41 479.80	477.46 479.22	477.67 478.62	477.69 478.16
48+50	49+00	49+50	50+00	50+50	51+00	51+50	52+00	52+50	53+00	53+50	54+00	54+50

FILE NAME =	USER NAME = default	DESIGNED -	REVISED -
H:\V\27034\W07and8\Microstation\CADD\Sheet\0774235-sht-plnprf.Ldgn		DRAWN -	REVISED -
PLOT SCALE = 28.0000' / IN.		CHECKED -	REVISED -
PLOT DATE = 9/25/2009		DATE -	REVISED -

STATE OF ILLINOIS
DEPARTMENT OF TRANSPORTATION

PLAN & PROFILE SHEET

SCALE: 1"=20' SHEET NO. 02 OF 03 SHEETS STA. 48+50.00 TO STA. 54+50.00

F.A.P. RTE.	SECTION	COUNTY	TOTAL SHEETS	SHEET NO.
752	(U-2BR1)B-1	FAYETTE	71	08
CONTRACT NO. 74235			ILLINOIS FED. AID PROJECT	