


FINAL SURVEY	SURVEYED	BY	DATE
NOTE BOOK NO.	PLOTTED		
	TEMPLATE		
	AREAS		
	CHECKED		

ORIGINAL SURVEY	SURVEYED	BY	DATE
NOTE BOOK NO.	PLOTTED		
	TEMPLATE		
	AREAS		
	CHECKED		

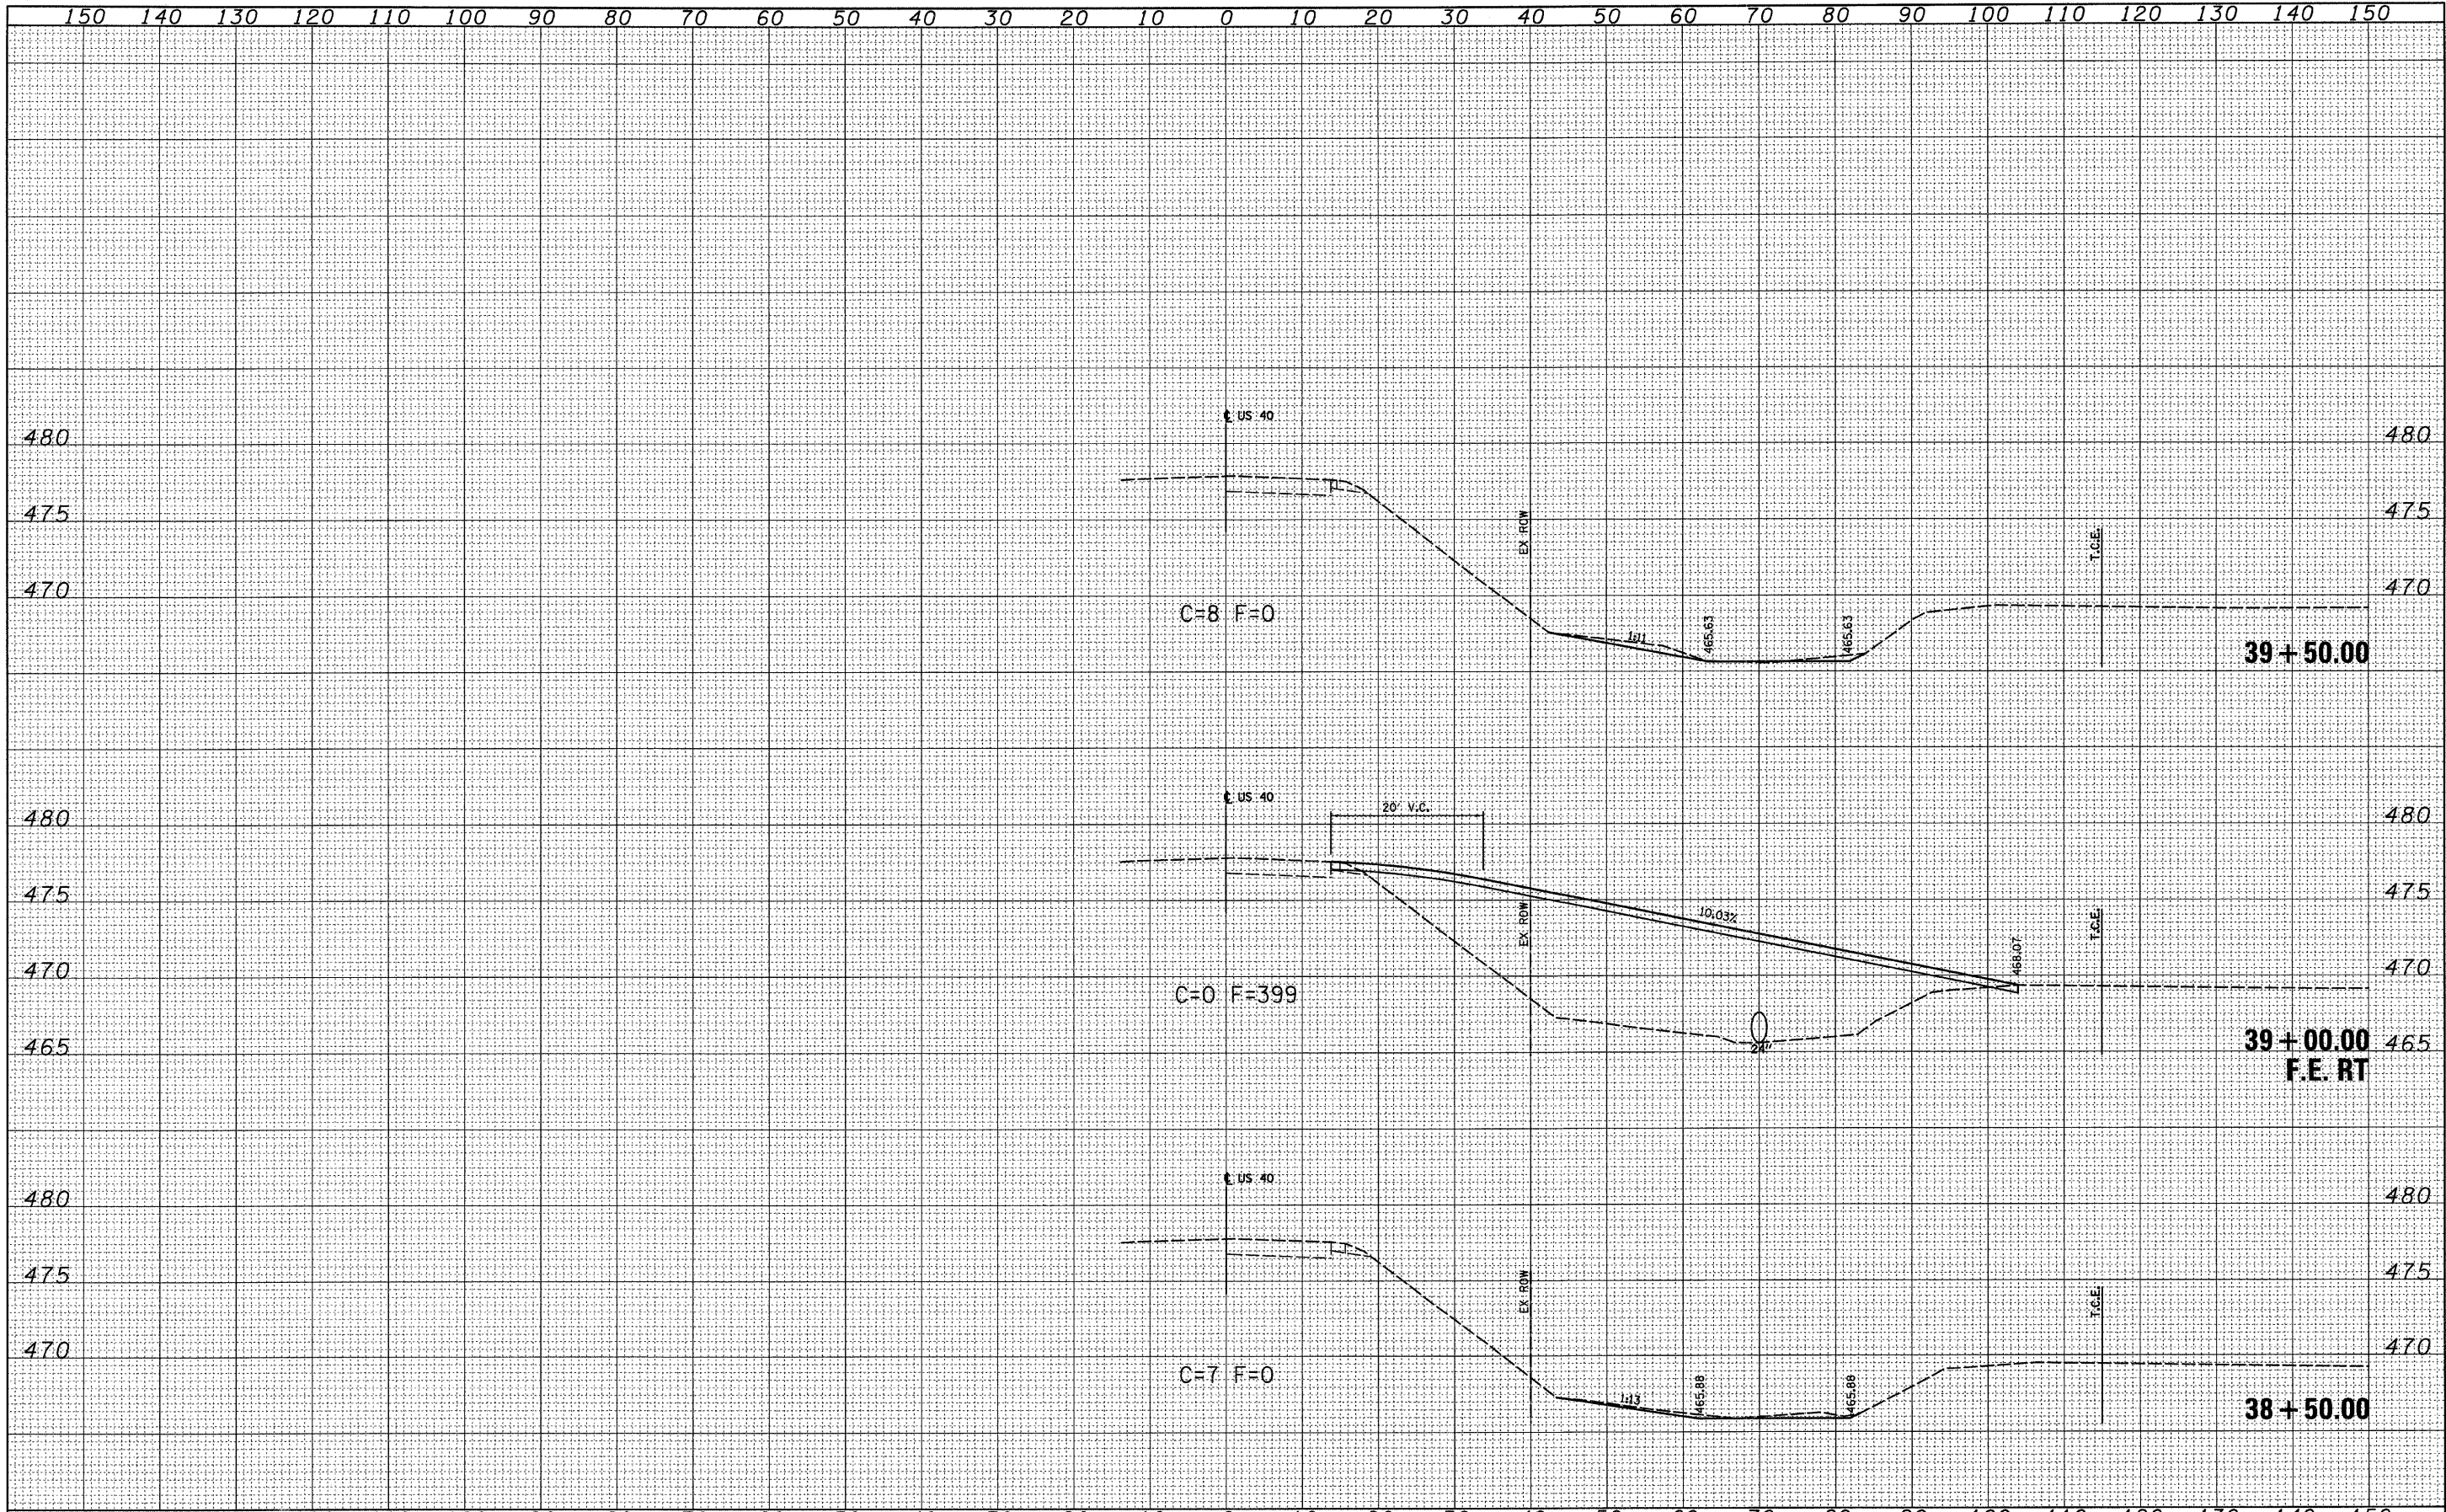

FILE NAME = H:\V\27834\W07and8\Microstation\CADDSheets\07	USER NAME = default	DESIGNED -	REVISIED -	<b>STATE OF ILLINOIS DEPARTMENT OF TRANSPORTATION</b>	<b>CROSS SECTIONS</b>		F.A.P. R.T.E. 752	SECTION (U-2BR1)B-1	COUNTY FAYETTE	TOTAL SHEETS 71	SHEET NO. 61	
4235-aht-xasht.dgn	PLLOT SCALE = 10.0000' / IN.	DRAWN -	REVISIED -		SCALE: 1"=10'	SHEET NO. 01 OF 11 SHEETS	STA. 38+50.00 TO STA. 39+50.00	CONTRACT NO. 74235				
	PLLOT DATE = 9/25/2009	CHECKED -	REVISIED -		ILLINOIS FED. AID PROJECT							
		DATE -	REVISIED -									