


FINAL SURVEY	BY	DATE
SELECTED		
PLOTTED		
TEMPLATE		
NOTE BOOK		
AREAS		
CHECKED		
NO.		

ORIGINAL SURVEY	BY	DATE
SELECTED		
PLOTTED		
TEMPLATE		
NOTE BOOK		
AREAS		
CHECKED		
NO.		

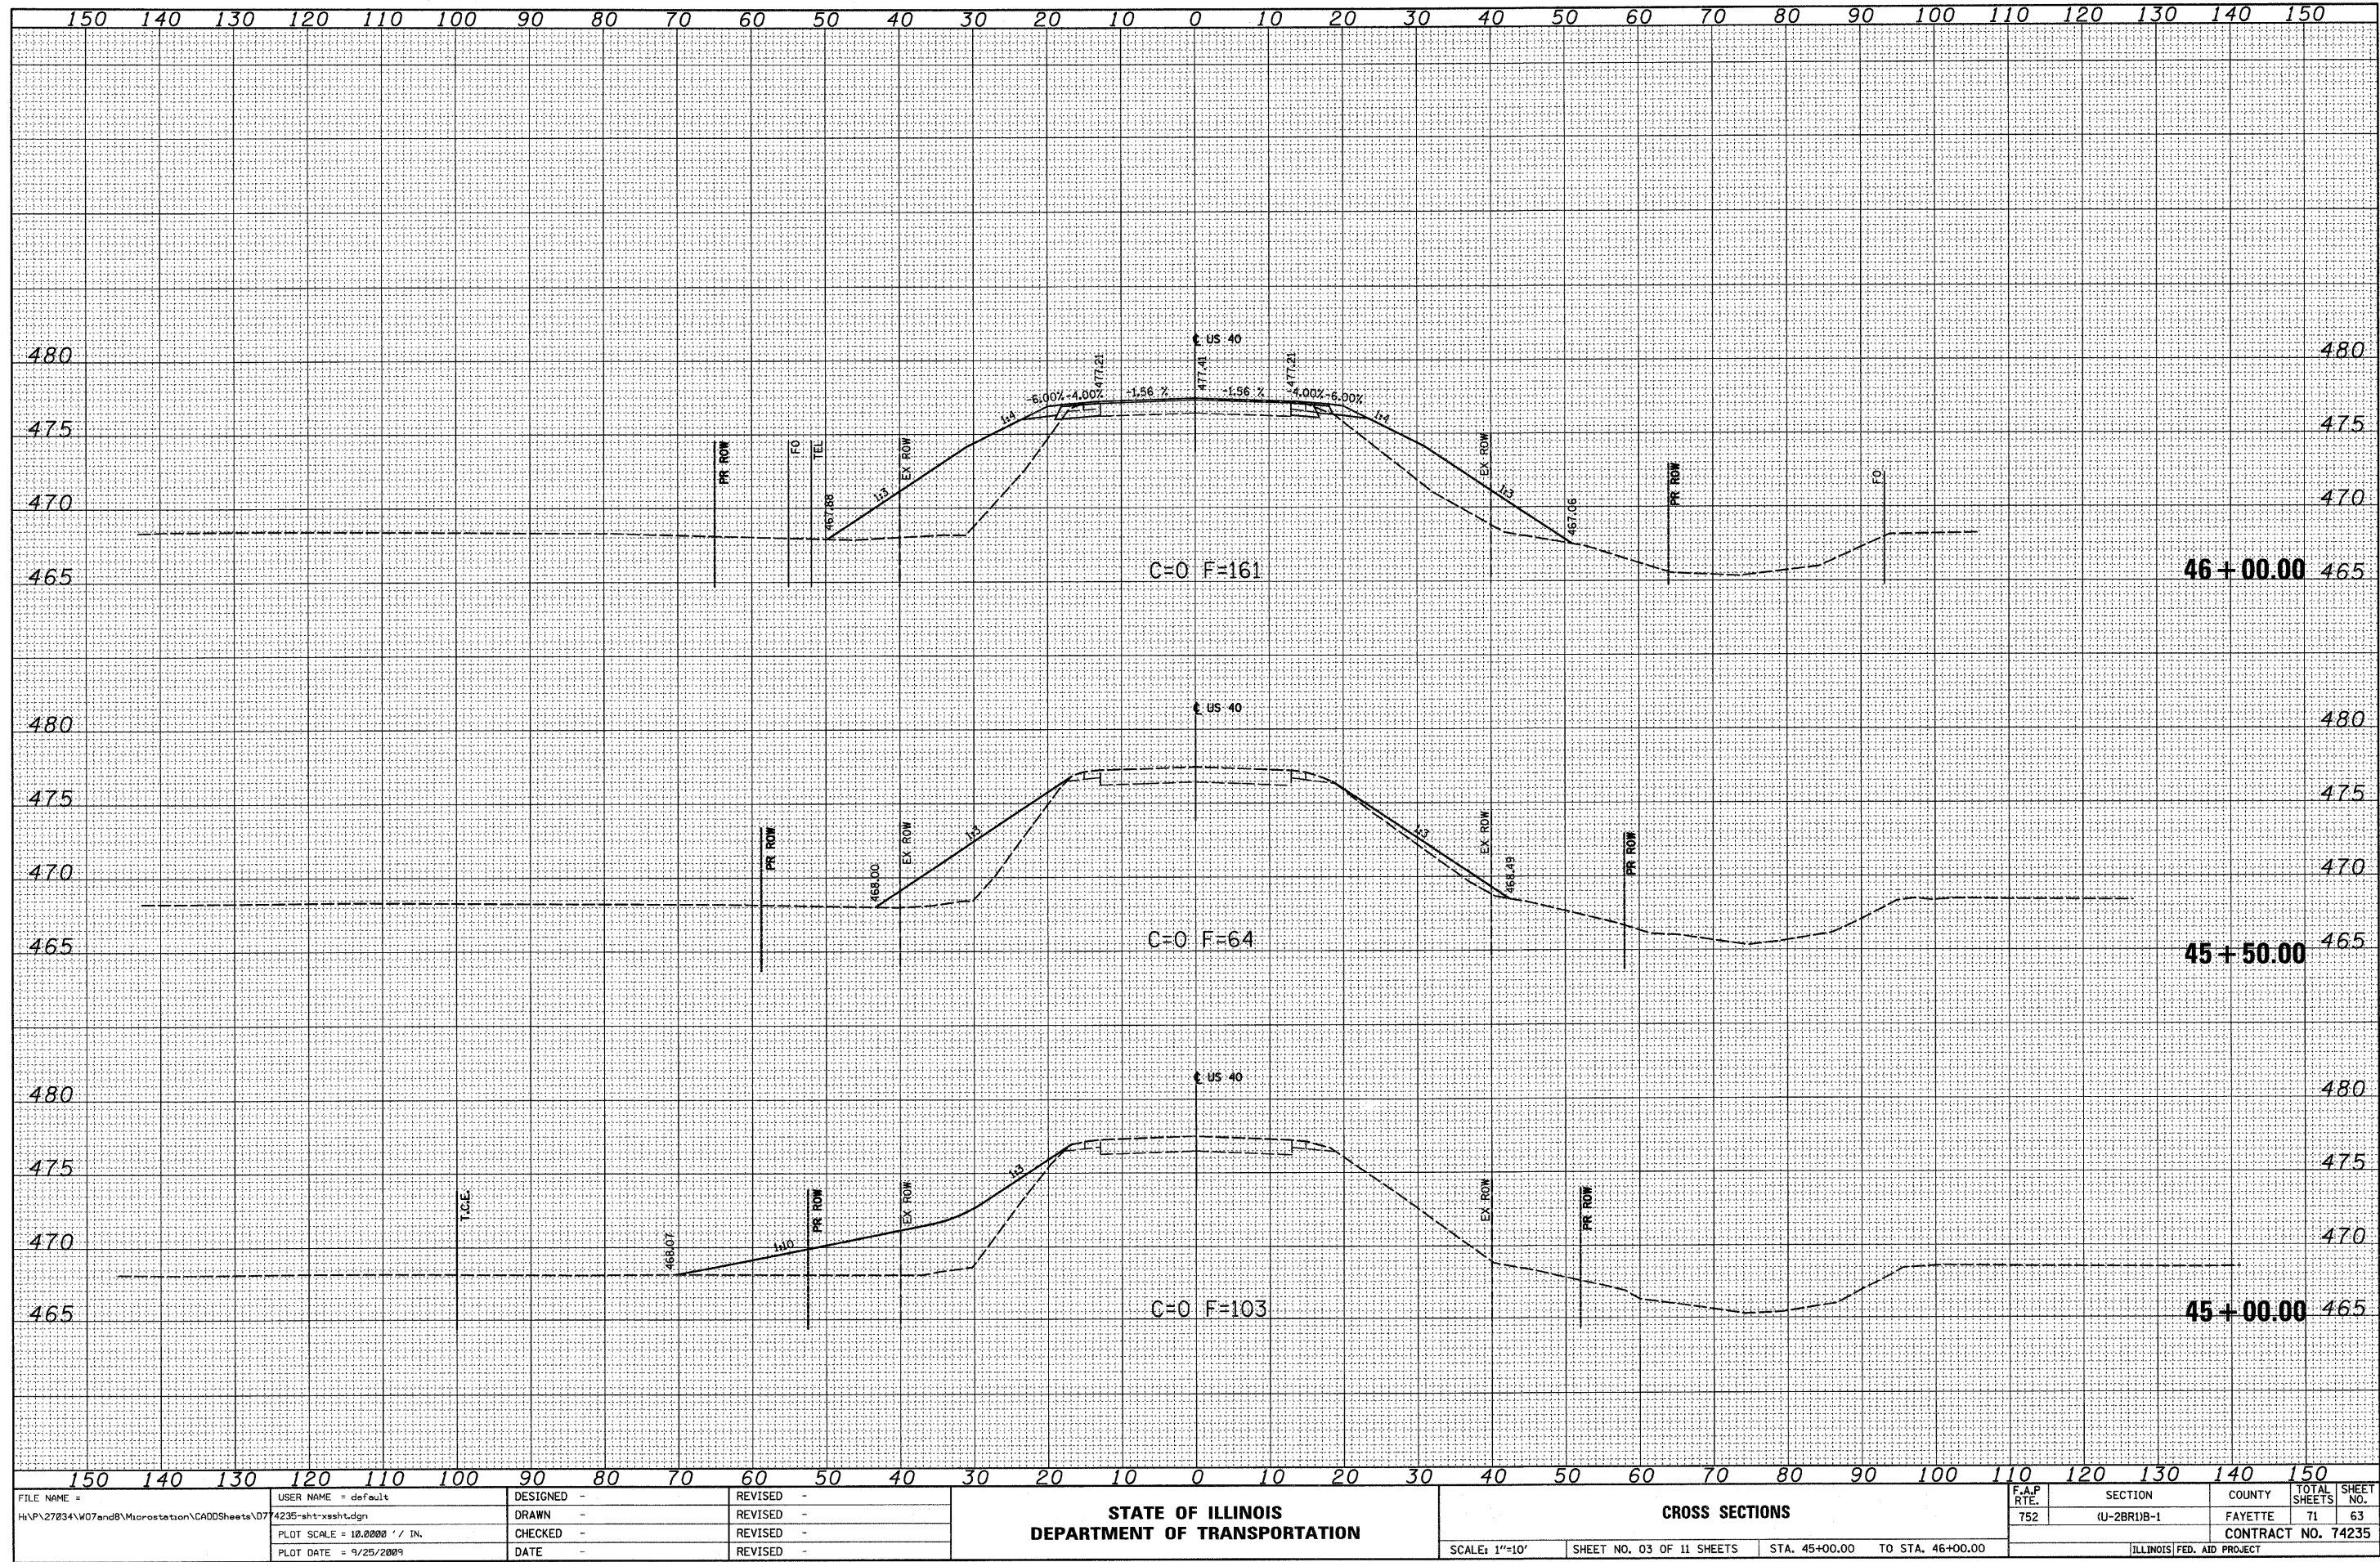

FILE NAME =	USER NAME = default	DESIGNED -	REVISED -	STATE OF ILLINOIS DEPARTMENT OF TRANSPORTATION	CROSS SECTIONS			F.A.P. RTE.	SECTION	COUNTY	TOTAL SHEETS	SHEET NO.
H:\P\27834\W07and8\Microsoft\CAODSheets\07	4235-sht-xssht.dgn	DRAWN -	REVISED -		752	(U-28R1)B-1	FAYETTE	71	63			
	PLOT SCALE = 10.0000' / IN.	CHECKED -	REVISED -		SCALE: 1"=10'			SHEET NO. 03 OF 11 SHEETS		STA. 45+00.00 TO STA. 46+00.00	CONTRACT NO. 74235	
	PLOT DATE = 9/25/2009	DATE -	REVISED -		ILLINOIS FED. AID PROJECT							