


DATE	
BY	
FINISHED	
PLOTTED	
TEMPLATE	
AREAS	
CHECKED	
NO.	

DATE	
BY	
ORIGINAL	
SURVEY	
NOTE BOOK	
AREAS	
CHECKED	
NO.	

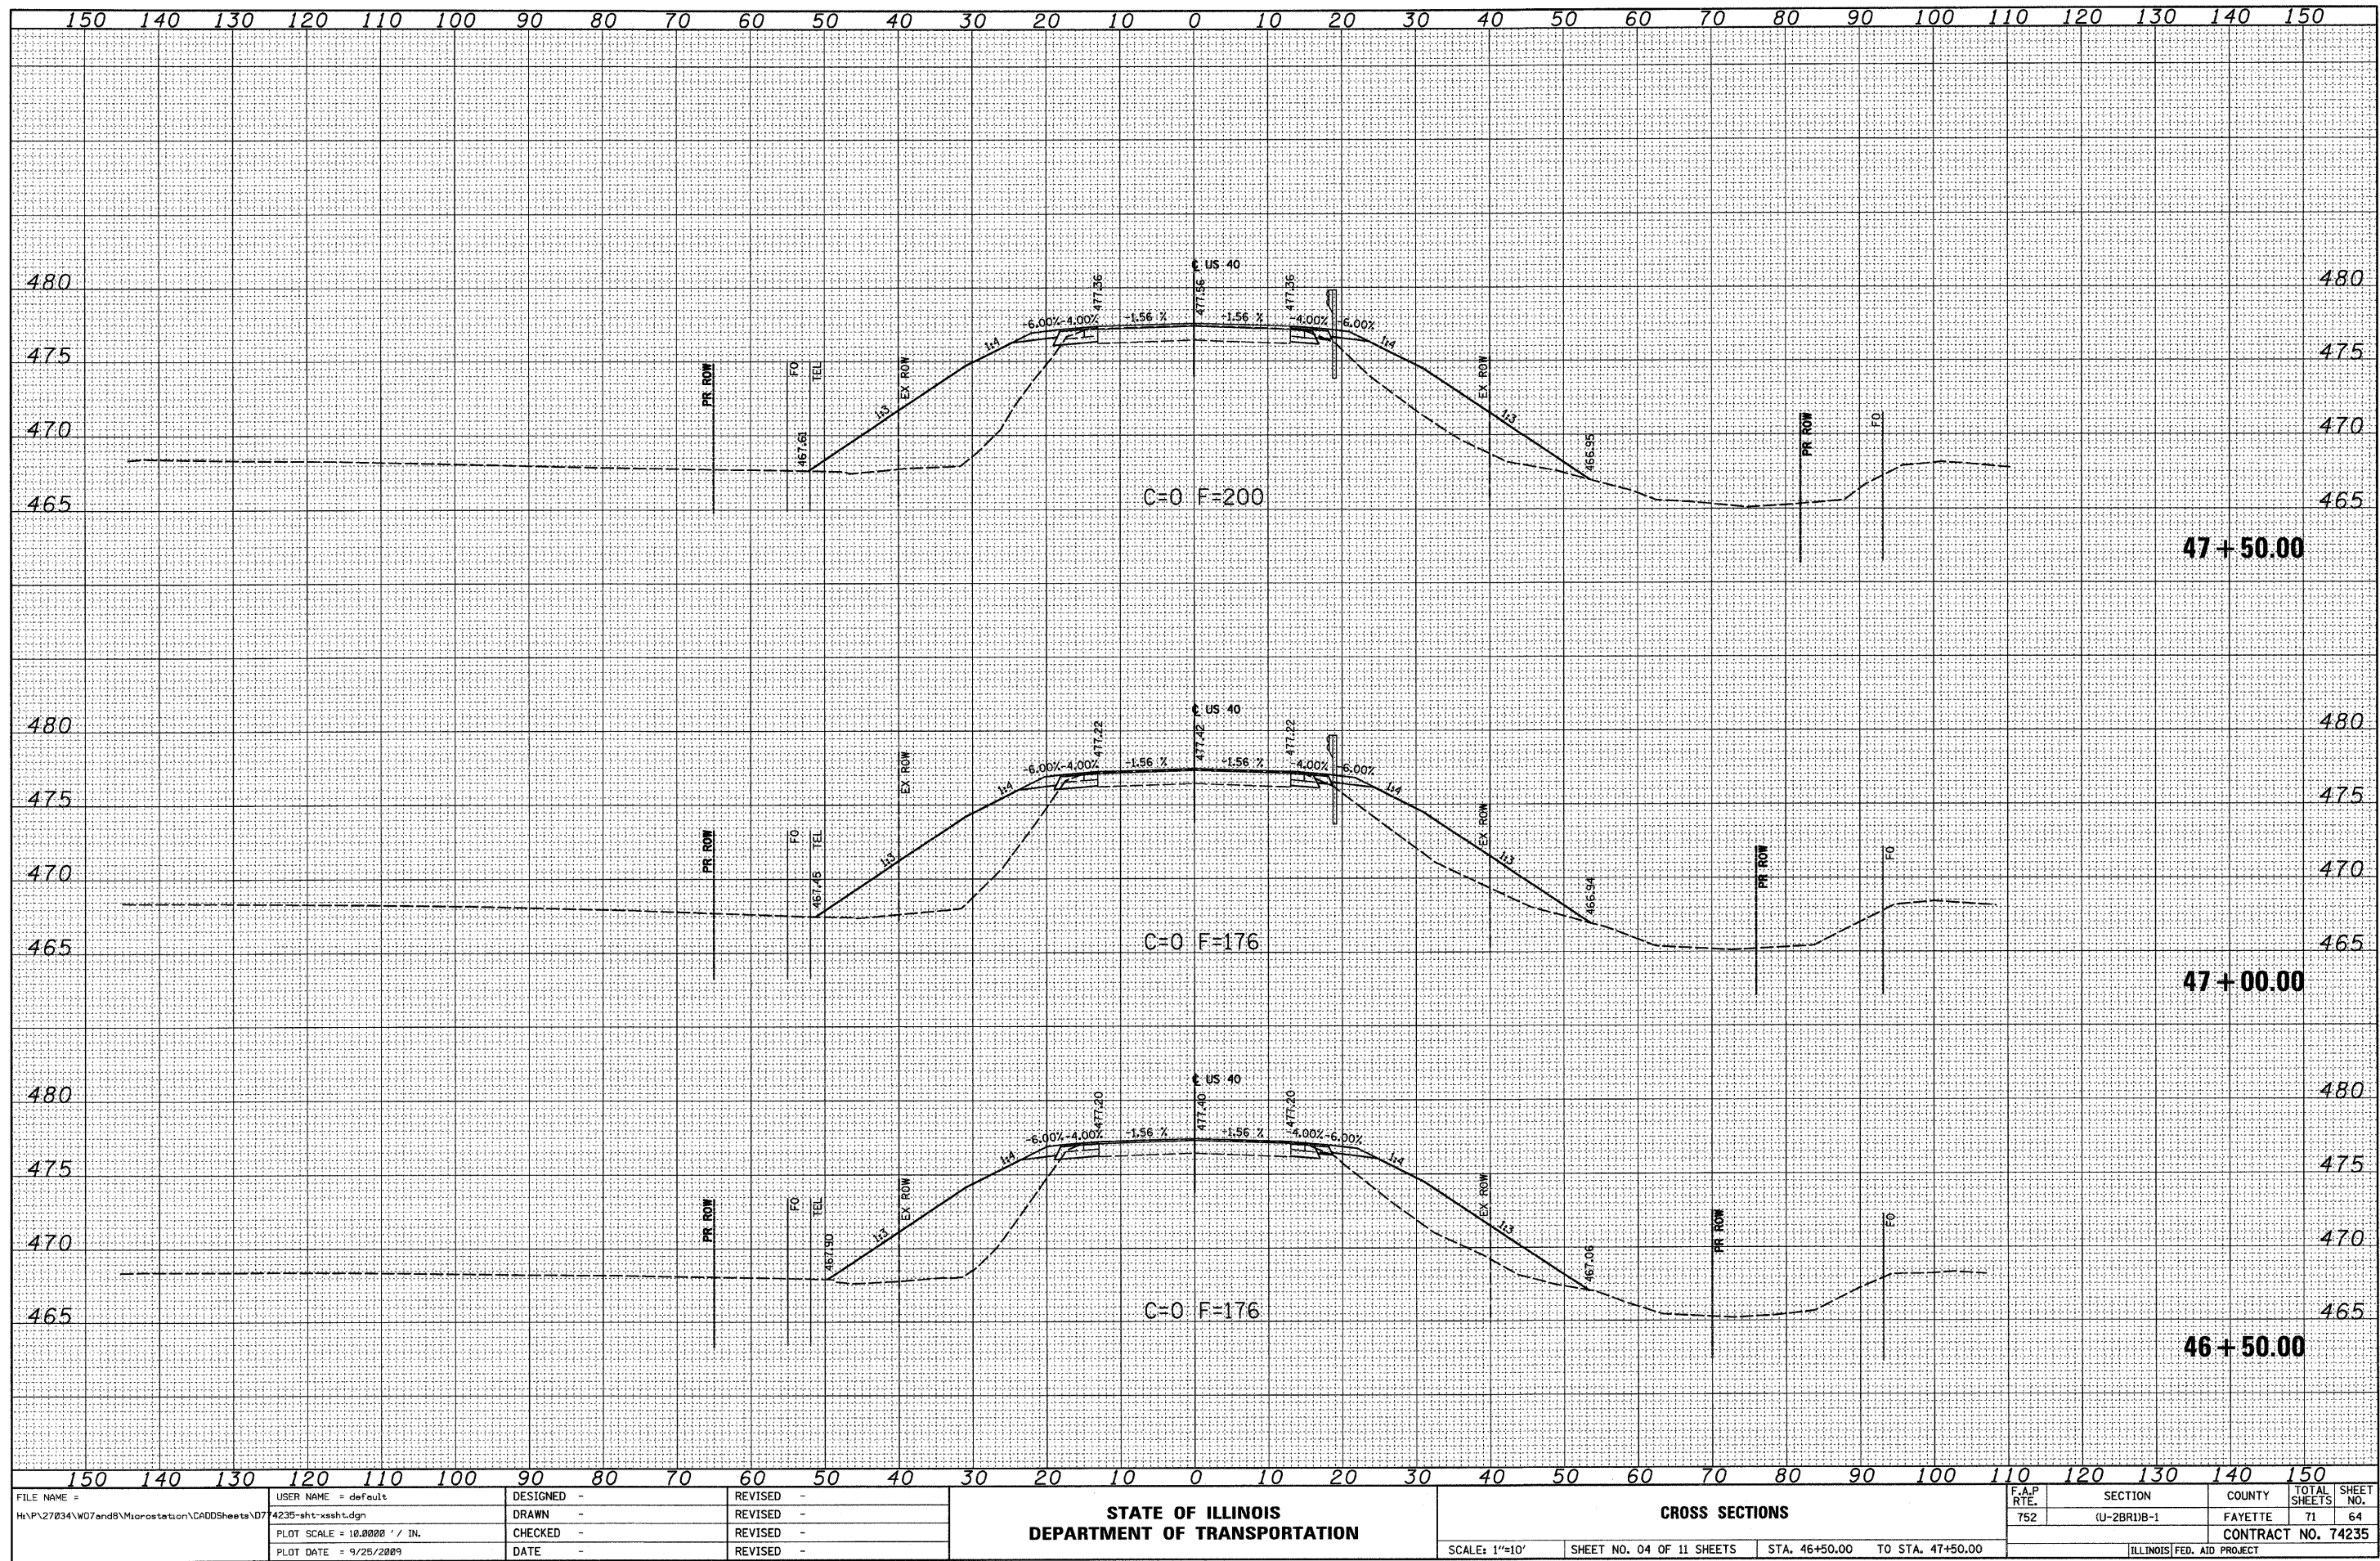

FILE NAME =	USER NAME = default	DESIGNED -	REVISED -	<b>STATE OF ILLINOIS</b> <b>DEPARTMENT OF TRANSPORTATION</b>	<b>CROSS SECTIONS</b>	F.A.P. RTE.	SECTION	COUNTY	TOTAL SHEETS	SHEET NO.	
H:\P\27034\W07andB\Microstation\CADD\Sheets\D7	4235-sht-xsh.t.dgn	DRAWN -	REVISED -			752	(U-2BR)B-1	FAYETTE	71	64	
	PLOT SCALE = 10.0000' / IN.	CHECKED -	REVISED -			CONTRACT NO. 74235					
	PLOT DATE = 9/25/2009	DATE -	REVISED -			ILLINOIS FED. AID PROJECT					
				SCALE: 1"=10'		SHEET NO. 04 OF 11 SHEETS		STA. 46+50.00 TO STA. 47+50.00			