


150 140 130 120 110 100 90 80 70 60 50 40 30 20 10 0 10 20 30 40 50 60 70 80 90 100 110 120 130 140 150

FINAL SURVEY NOTE BOOK NO.	SURVEYED PLOTTED AREAS CHECKED	BY	DATE

ORIGINAL SURVEY NOTE BOOK NO.	SURVEYED PLOTTED AREAS CHECKED	BY	DATE

BRIDGE OMISSION
STA. 49+45.50 TO STA. 53+38.50

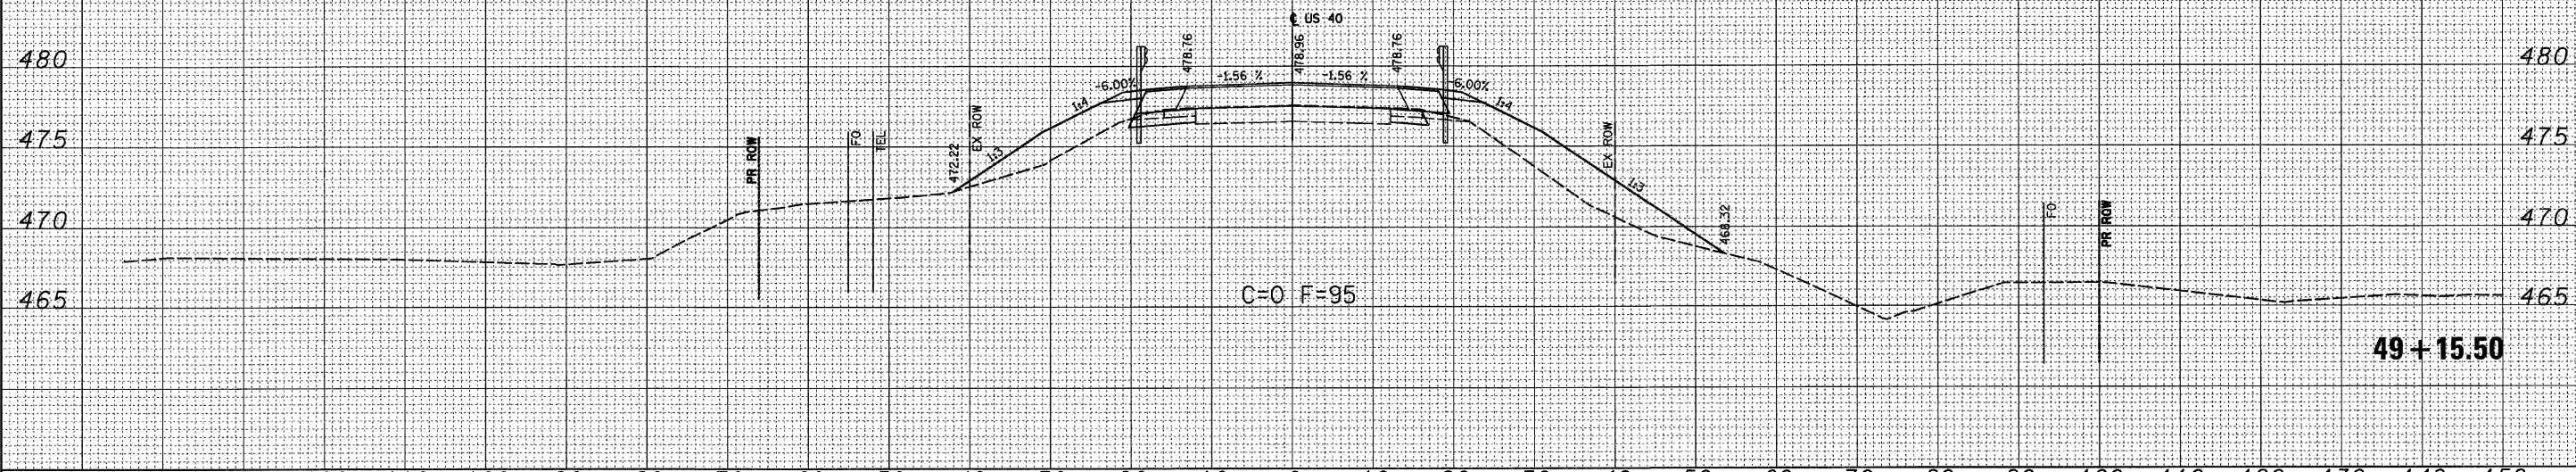

150 140 130 120 110 100 90 80 70 60 50 40 30 20 10 0 10 20 30 40 50 60 70 80 90 100 110 120 130 140 150

FILE NAME = H:\P\27834\W07and8\Microstation\CADDSheets\07

USER NAME = default
4235-sht-xasht.dgn
PLOT SCALE = 10.0000' / IN.
PLOT DATE = 9/25/2009

DESIGNED -
DRAWN -
CHECKED -
DATE -

REVISED -
REVISED -
REVISED -
REVISED -

STATE OF ILLINOIS
DEPARTMENT OF TRANSPORTATION

CROSS SECTIONS
SCALE: 1"=10'
SHEET NO. 06 OF 11 SHEETS
STA. 49+15.50 TO STA. 49+50.00

F.A.P. RTE.	SECTION	COUNTY	TOTAL SHEETS	SHEET NO.
752	(U-2BR)B-1	FAYETTE	71	66
CONTRACT NO. 74235			ILLINOIS FED. AID PROJECT	