


FINAL SURVEY	SURVEYED	DATE
NOTE BOOK	PLOTTED	BY
NO.	TEMPLATE	
	AREAS	
	CHECKED	

ORIGINAL SURVEY	SURVEYED	DATE
NOTE BOOK	PLOTTED	BY
NO.	TEMPLATE	
	AREAS	
	CHECKED	

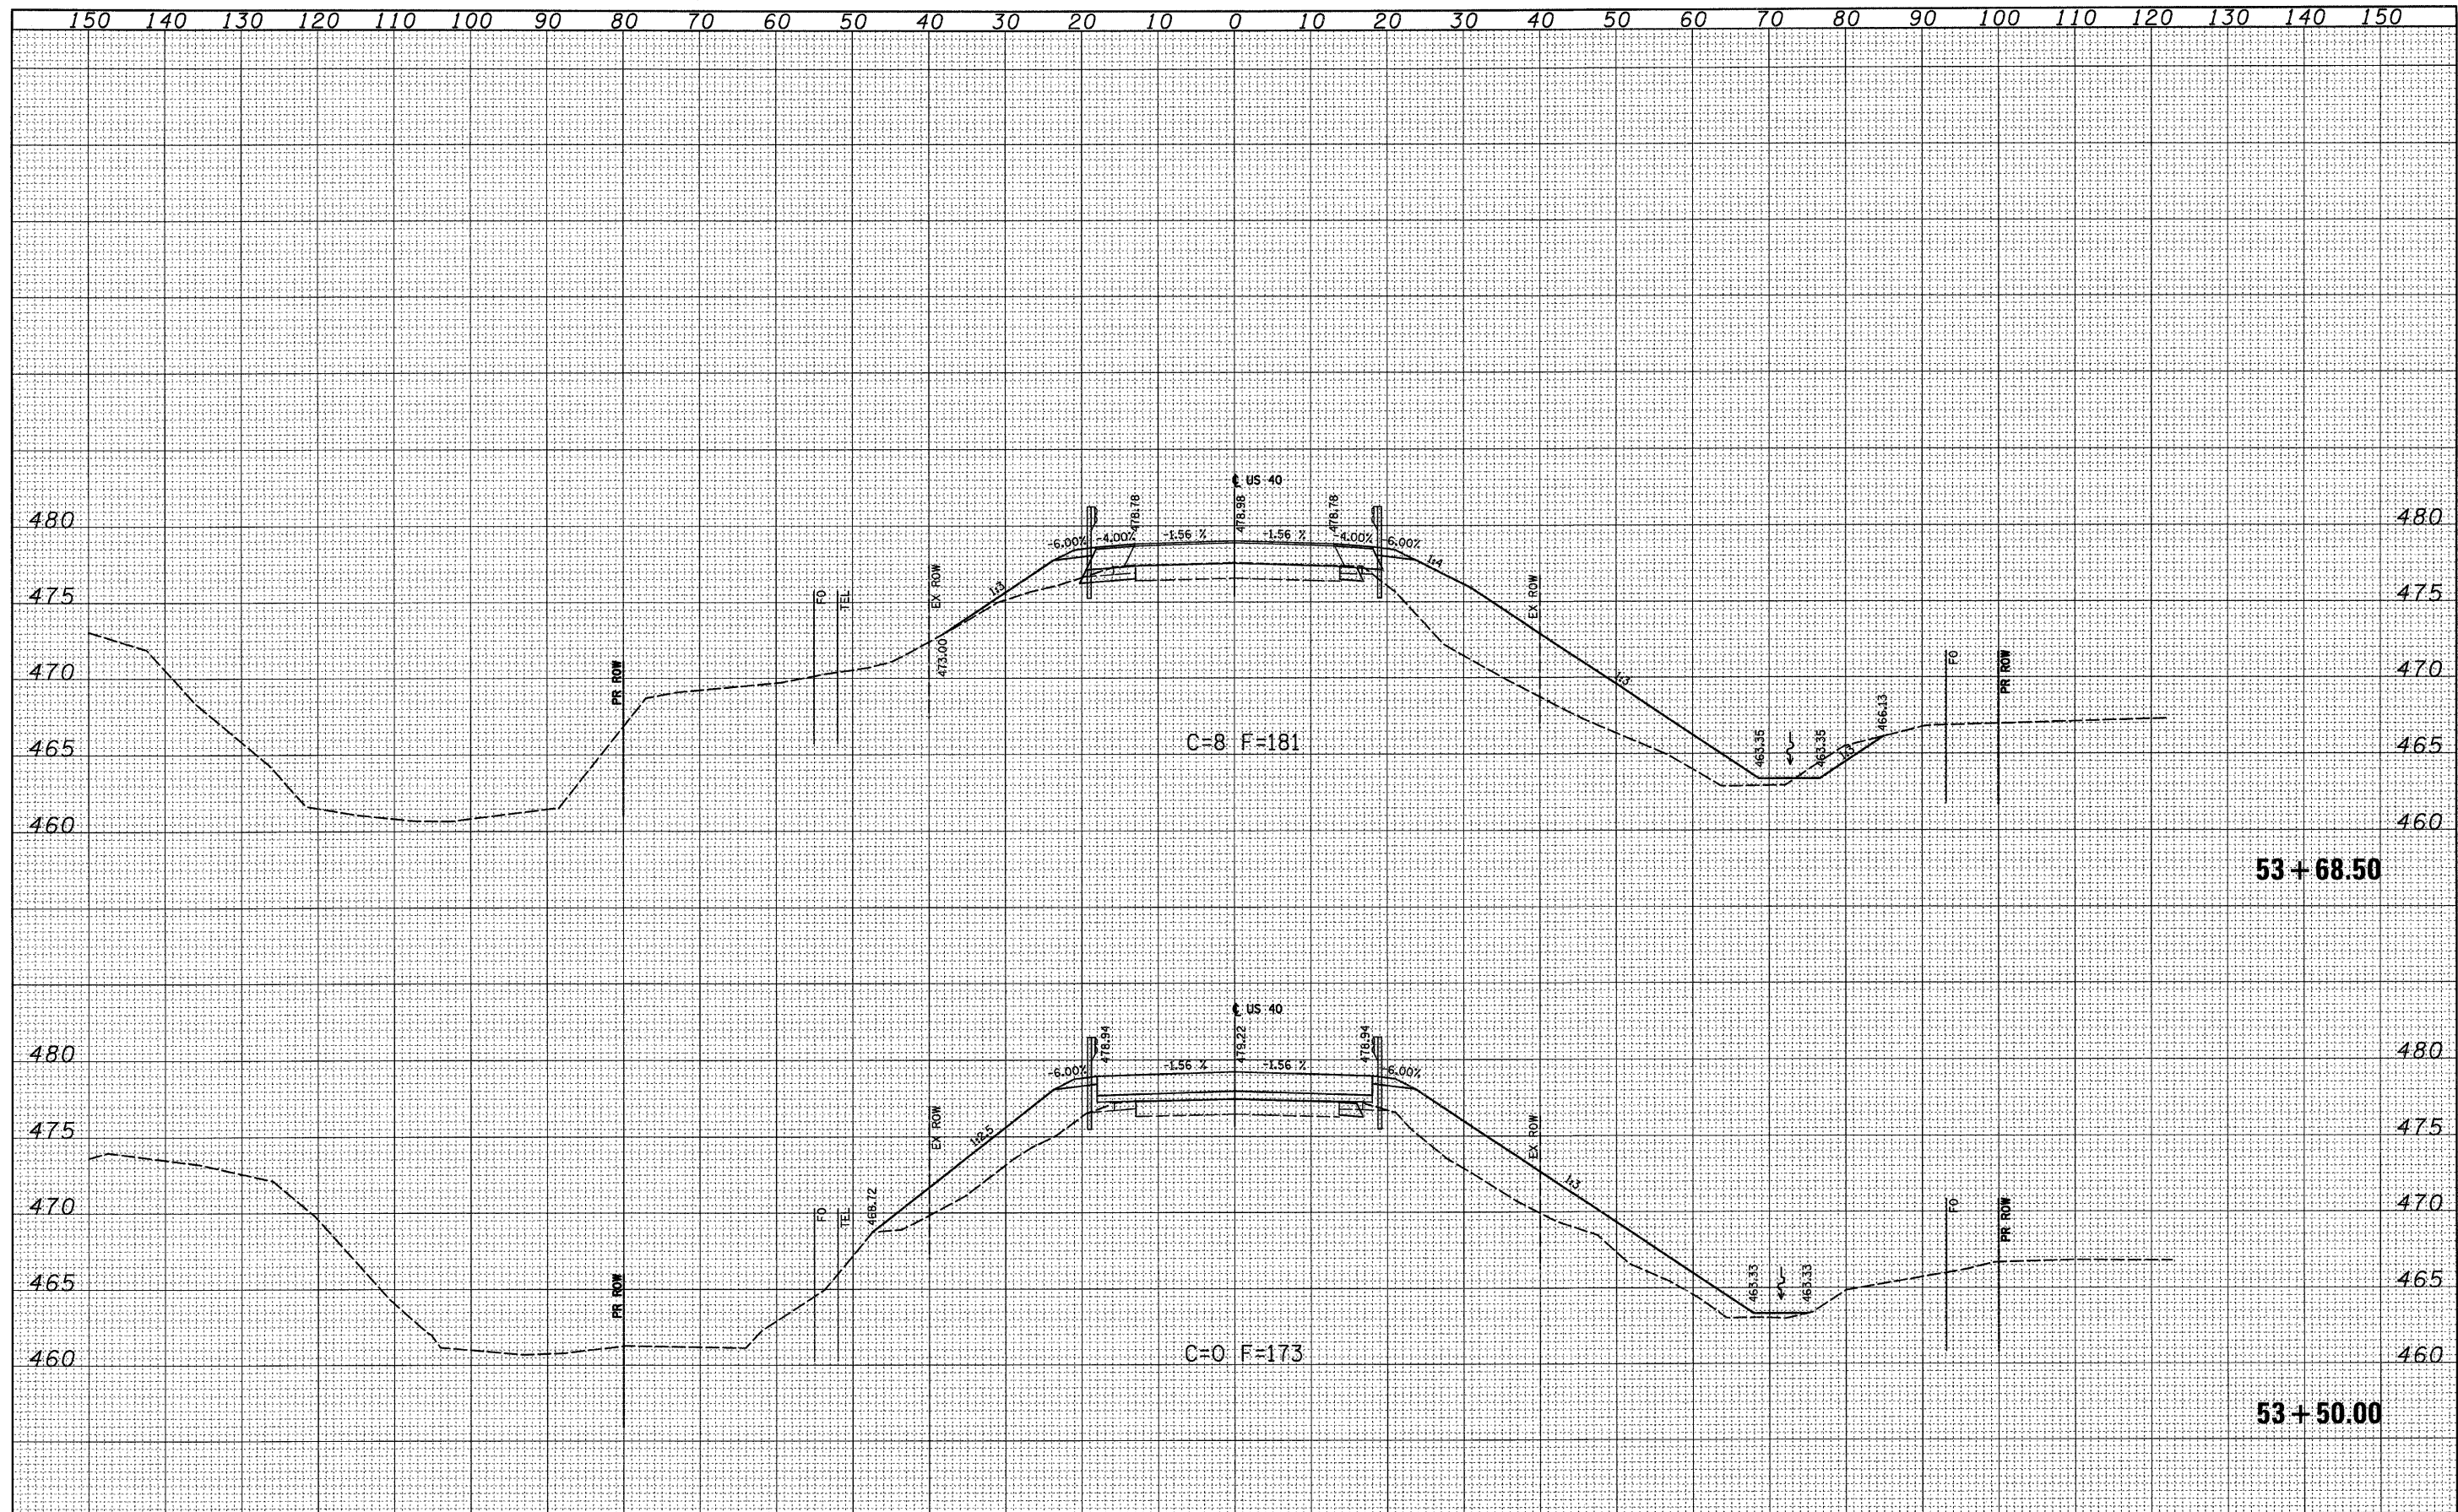

FILE NAME = H:\P\27834\W07andB\Microstation\CADDSheets\07	USER NAME = default	DESIGNED -	REVISED -	STATE OF ILLINOIS DEPARTMENT OF TRANSPORTATION	CROSS SECTIONS				F.A.P. RTE.	SECTION	COUNTY	TOTAL SHEETS	SHEET NO.
4235-ahf-xshd.dgn		DRAWN -	REVISED -		752	(U-2BR)B-1	FAYETTE	71	67				
PLOT SCALE = 18.0000' / IN.		CHECKED -	REVISED -		CONTRACT NO. 74235								
PLOT DATE = 9/25/2009		DATE -	REVISED -		ILLINOIS FED. AID PROJECT								
					SCALE: 1"=10'	SHEET NO. 07 OF 11 SHEETS	STA. 53+50.00	TO STA. 53+68.50					