


TYPICAL CROSS SECTION


STATION 459+50 TO STATION 462+25

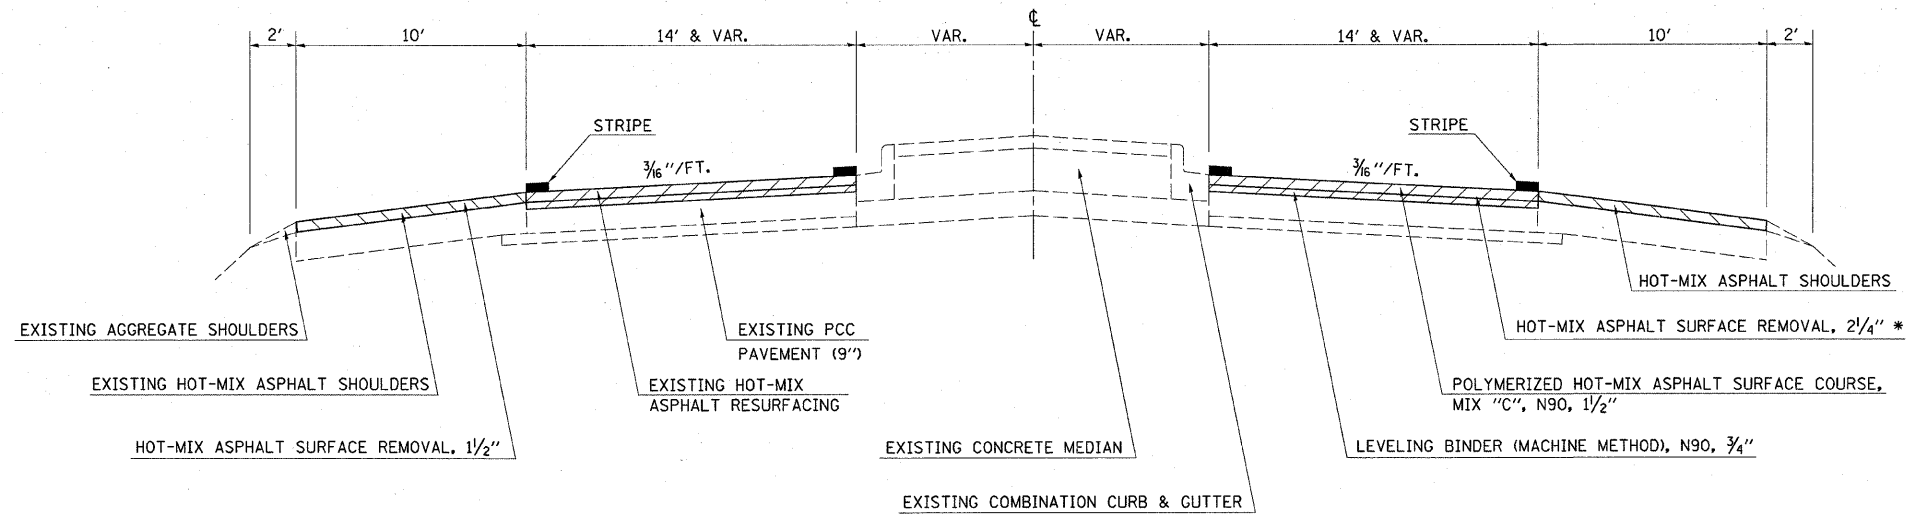

* TO BE COMPLETED IN TWO PASSES

TYPICAL CROSS SECTION

STATION 462+25 TO STATION 465+15

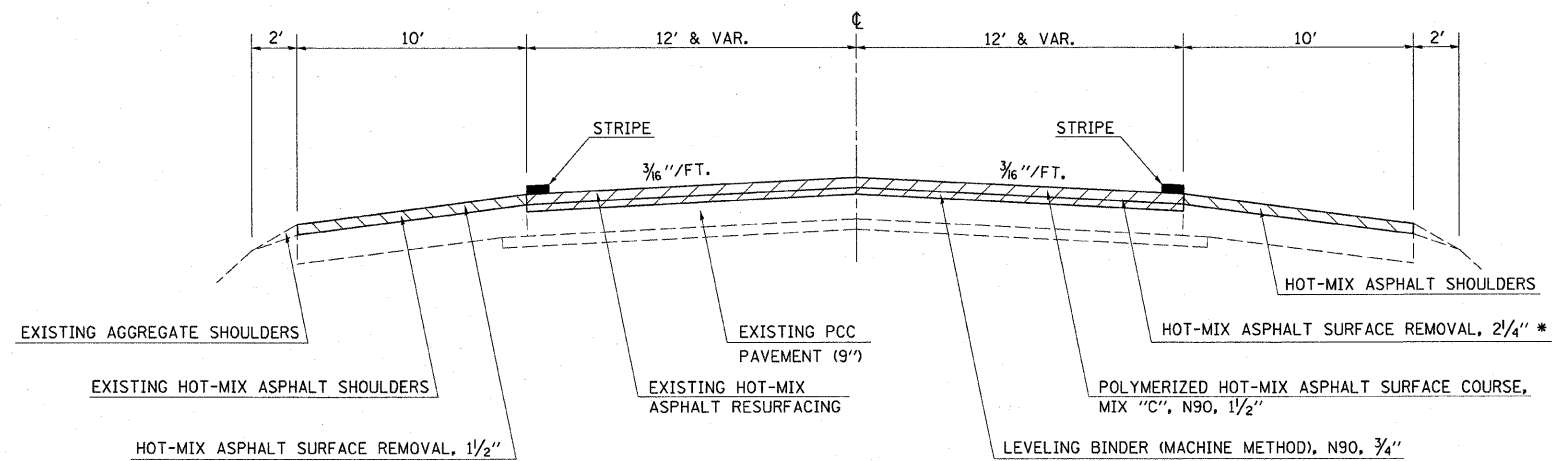

* TO BE COMPLETED IN TWO PASSES

* (F-XIRS-1, (113,120)RS-1

FILE NAME =	USER NAME = swartzrw	DESIGNED -	REVISED -	STATE OF ILLINOIS DEPARTMENT OF TRANSPORTATION	TYPICAL CROSS SECTIONS			F.A.P. RTE.	SECTION	COUNTY	TOTAL SHEETS	SHEET NO.	
ca\pwork\pwork\SWARTZRW\d0147972\d7	4410-ah-typical.dgn	DRAWN -	REVISED -		SCALE: NA	SHEET NO. 1 OF 5 SHEETS	STA.	TO STA.	116	*	CUMBERLAND	25	4
	PLOT SCALE = 20,0000 ' / IN.	CHECKED -	REVISED -							CONTRACT NO. 74410			
	PLOT DATE = 1/21/2010	DATE -	REVISED -							ILLINOIS FED. AID PROJECT			