


TYPICAL CROSS SECTION


STATION 465+15 TO STATION 473+81

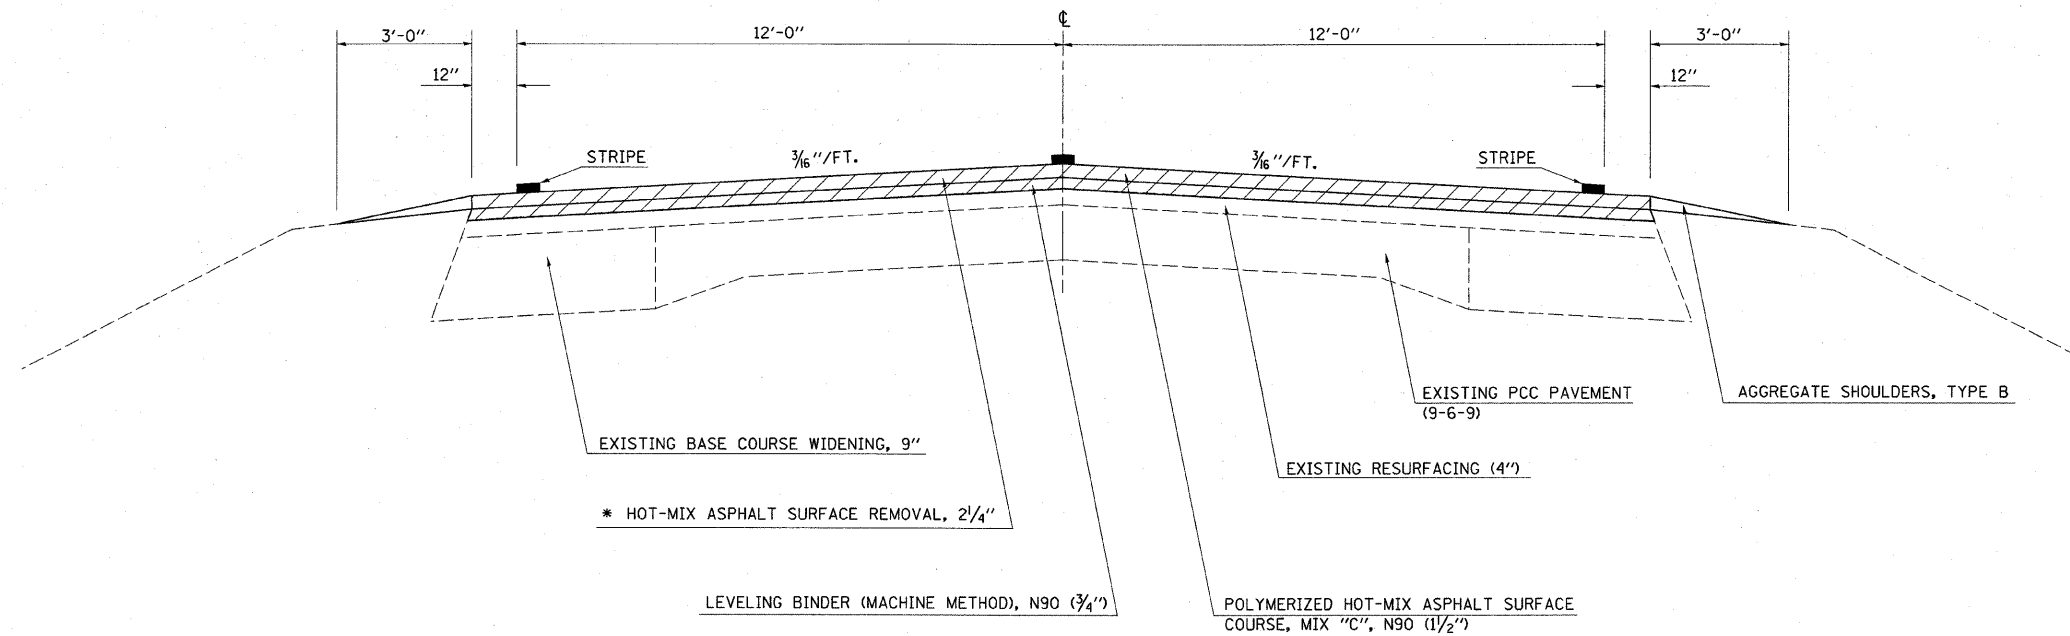

* TO BE COMPLETED IN TWO PASSES

TYPICAL CROSS SECTION

STATION 473+81 TO STATION 479+30

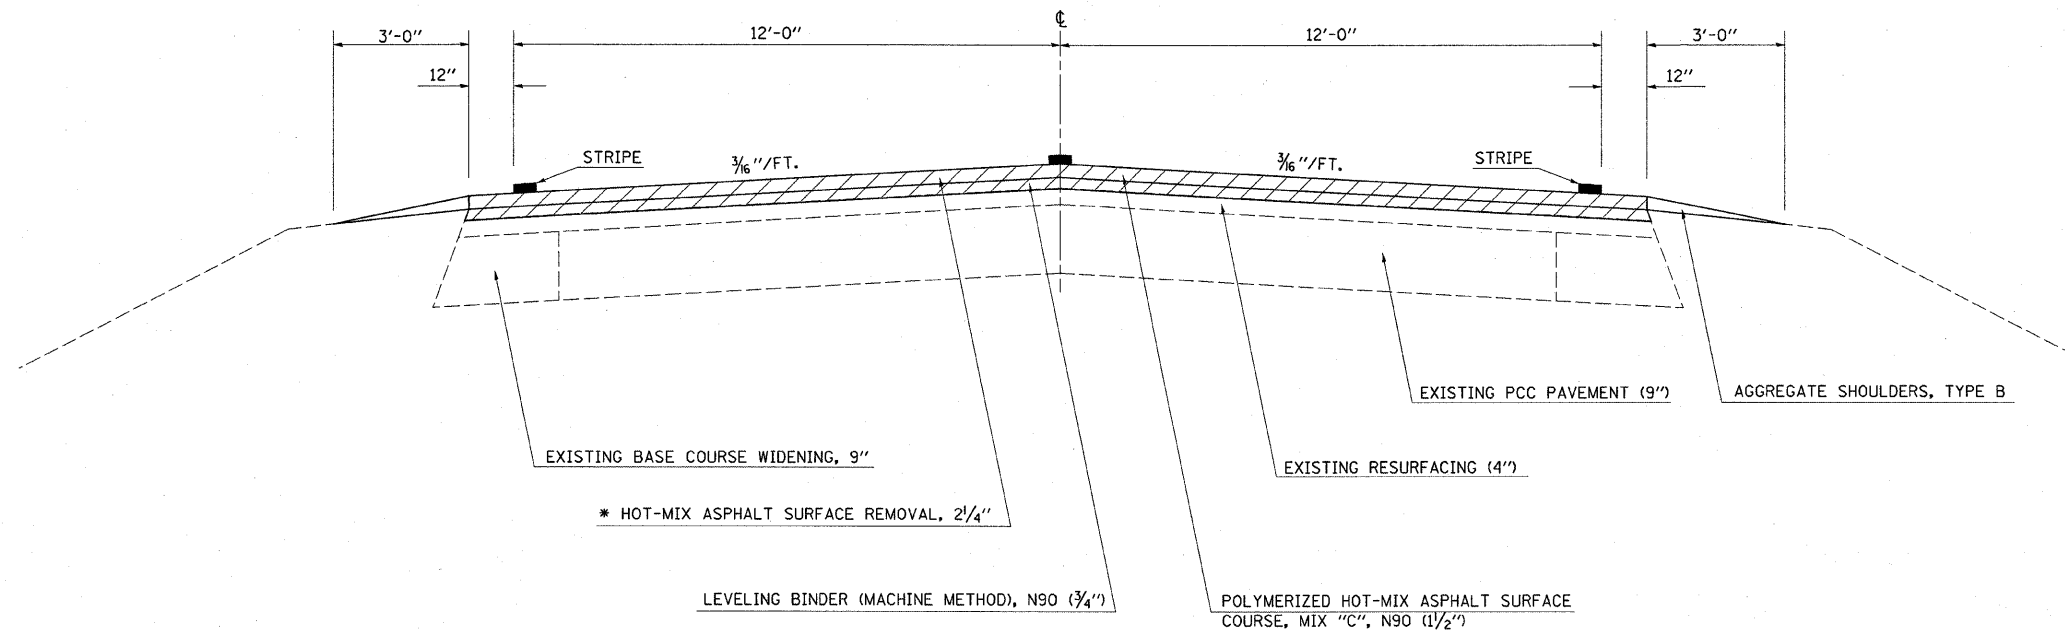

* TO BE COMPLETED IN TWO PASSES

• (F-XRS-1, (113,120)RS-1

FILE NAME =	USER NAME = swartzrw	DESIGNED -	REVISED -	STATE OF ILLINOIS DEPARTMENT OF TRANSPORTATION	TYPICAL CROSS SECTIONS			F.A.P. RTE.	SECTION	COUNTY	TOTAL SHEETS	SHEET NO.	
c:\pwork\pwork\PWIDOT\SWARTZRW\d0147972.dgn	4418-shr-typicals.dgn	DRAWN -	REVISED -		SCALE: NA	SHEET NO. 2 OF 5 SHEETS	STA.	116	*	CUMBERLAND	25	5	
	PLOT SCALE = 28.0000' / IN.	CHECKED -	REVISED -				TO STA.						
	PLOT DATE = 1/21/2010	DATE -	REVISED -										
ILLINOIS FED. AID PROJECT													