
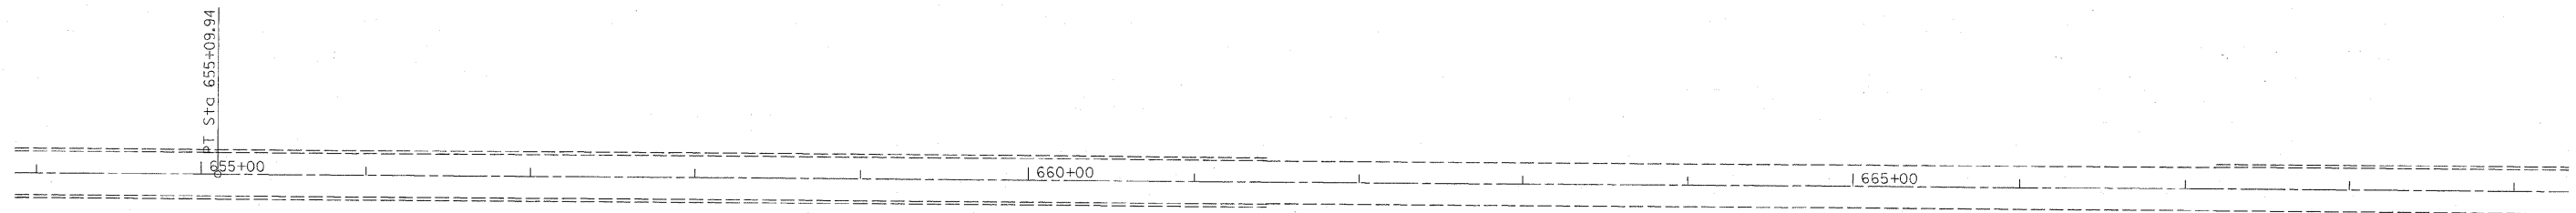


EXIST. CURVE 5
 PI STA. = 649+99.97
 Δ = 0° 17' 00" (LT)
 D = 0° 01' 40"
 R = 206,264.81'
 T = 510.00'
 L = 1,020.00'
 E = 0.63'
 e = -----
 T.R. = -----
 S.E. RUN = -----
 P.C. STA. = 644+89.97
 P.T. STA. = 655+09.97

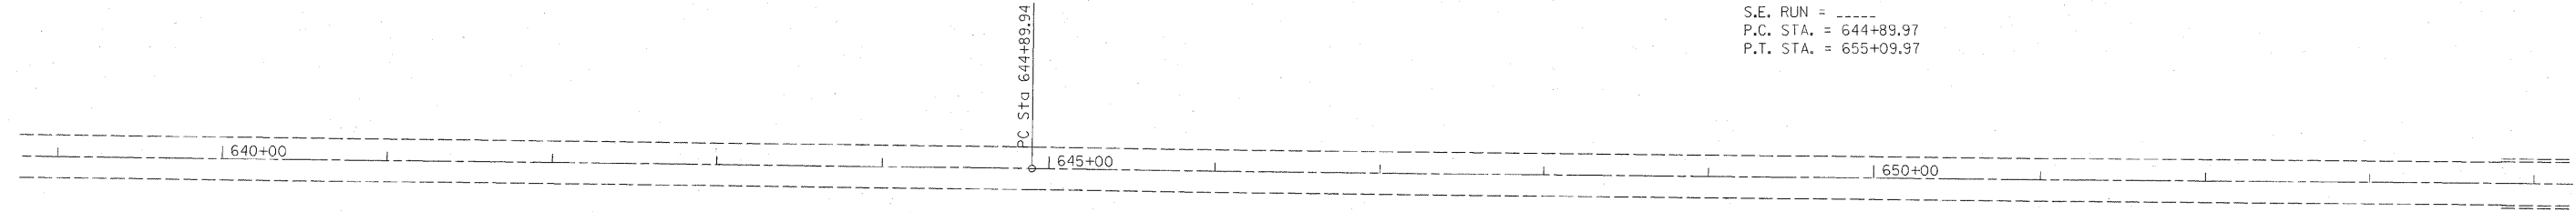

* (F-XIRS-1, (113,120)RS-1

FILE NAME =	USER NAME = swartzw	DESIGNED -	REVISED -	STATE OF ILLINOIS DEPARTMENT OF TRANSPORTATION	PLAN SHEETS		F.A.P. RTE. 116	SECTION •	COUNTY CUMBERLAND	TOTAL SHEETS 25	SHEET NO. 21
ca:\pr_work\p\dot\swartzw\147989\077410-shr-plan.dgn	PLOT SCALE = 50.0000' / IN.	DRAWN -	REVISED -		SCALE: 50	SHEET NO. 7 OF 11 SHEETS	STA. 639+00 TO STA. 669+00	CONTRACT NO. 74410		ILLINOIS FED. AID PROJECT	
	PLOT DATE = 1/21/2010	CHECKED -	REVISED -								
		DATE -	REVISED -								