

STATE OF ILLINOIS
DEPARTMENT OF TRANSPORTATION
DIVISION OF HIGHWAYS

PROPOSED
HIGHWAY PLANS

FAI ROUTE 57
SECTION (41-1)R-1

JEFFERSON COUNTY
C-99-031-10

F.A.I. RTE.	SECTION	COUNTY	TOTAL SHEETS	SHEET NO.
57	(41-1)R-1	JEFFERSON	47	1
FED. ROAD DIST. NO. -		ILLINOIS	CONTRACT NO. 78176	



FOR INDEX OF SHEETS, SEE SHEET NO. 2

TRAFFIC DATA

I-57 TRAFFIC DATA
2009 ADT = 29,200 WITH 33% TRUCKS
2010 ADT = 29,930 WITH 33% TRUCKS
2030 ADT = 49,040 WITH 33% TRUCKS

TOWNSHIP

SPRING GARDEN

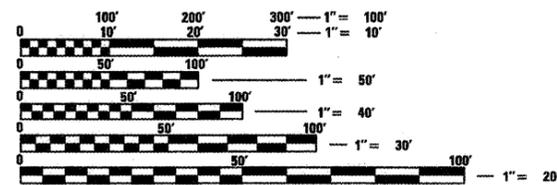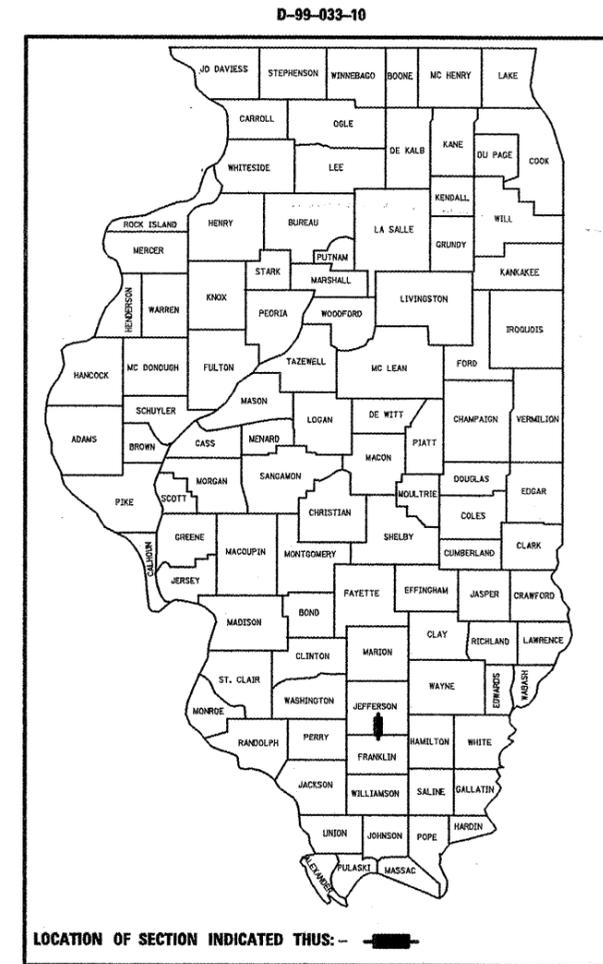


FULL SIZE PLANS HAVE BEEN PREPARED USING STANDARD ENGINEERING SCALES. REDUCED SIZED PLANS WILL NOT CONFORM TO STANDARD SCALES. IN MAKING MEASUREMENTS ON REDUCED PLANS, THE ABOVE SCALES MAY BE USED.

J.U.L.I.E.
JOINT UTILITY LOCATION INFORMATION FOR EXCAVATION
1-800-892-0123

PROJECT ENGINEER: CHARLES STEIN
DESIGNER: GEORGE SHEPARD
618-549-2171

CONTRACT NO. 78176

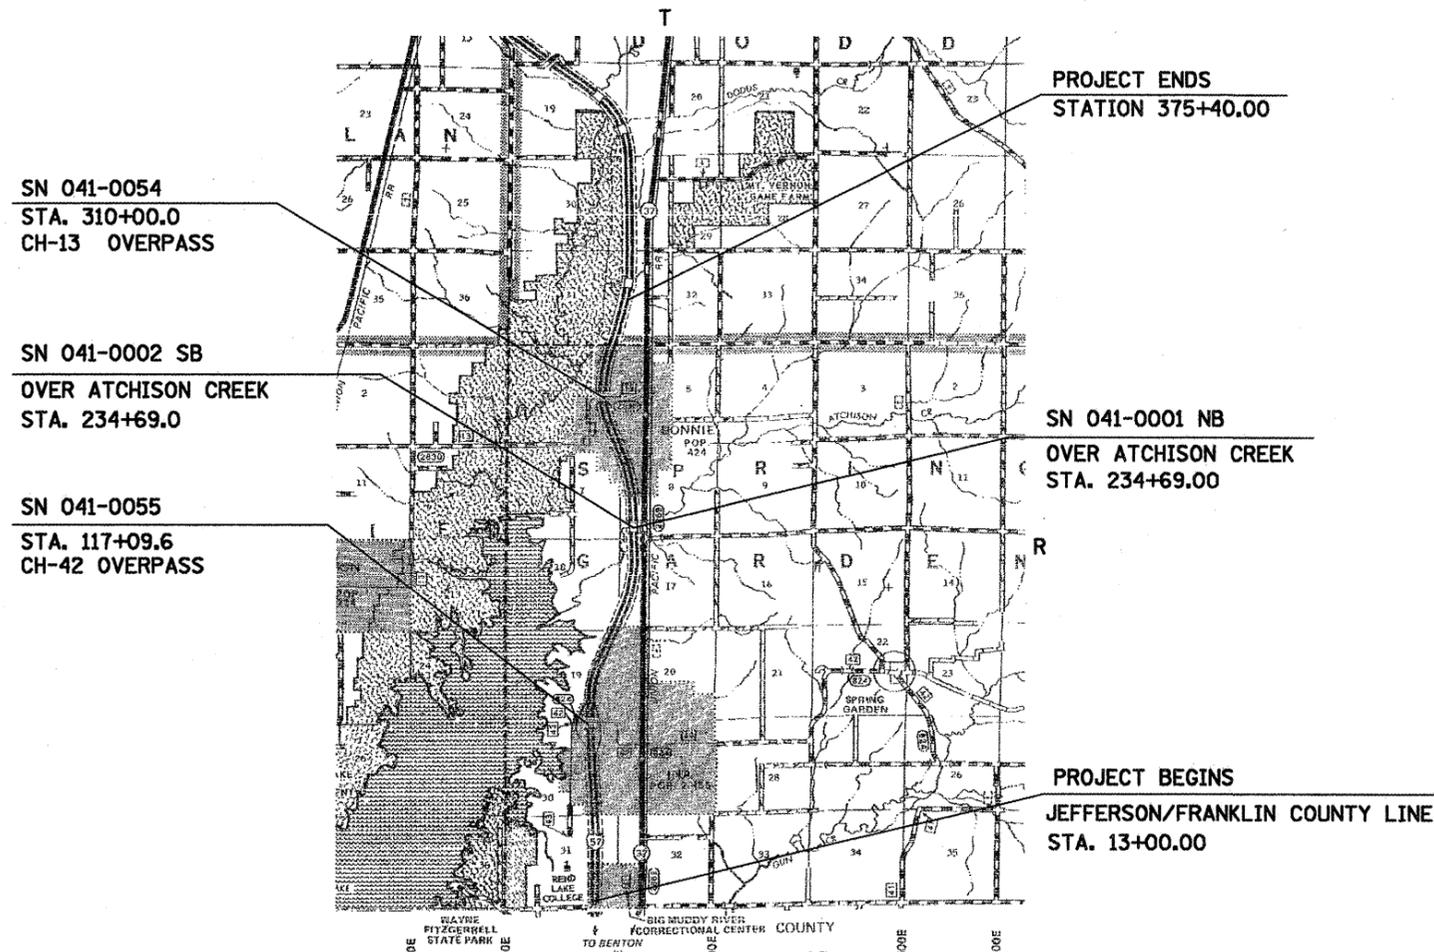

GROSS LENGTH = 36508 FT. = 6.91 MILES (SB AND NB)
NET LENGTH = 34198 FT. = 6.48 MILES (SB AND NB)

STATE OF ILLINOIS
DEPARTMENT OF TRANSPORTATION
DIVISION OF HIGHWAYS

SUBMITTED Jan 29 2010
Mary C. Lamie
DEPUTY DIRECTOR OF HIGHWAYS, REGION ENGINEER

March 19 2010
Scott E. Still P.E.
ENGINEER OF DESIGN AND ENVIRONMENT

March 19 2010
Christine M. Reed
DIRECTOR OF HIGHWAYS, CHIEF ENGINEER

PRINTED BY THE AUTHORITY
OF THE STATE OF ILLINOIS