


TYPICAL SECTION #2
INLAY UNDER OVERPASSES
 JEFFERSON COUNTY
 SOUTHBOUND AND NORTHBOUND LANES
 FAI RTE 57
 (LOOKING IN DIRECTION OF TRAVEL)

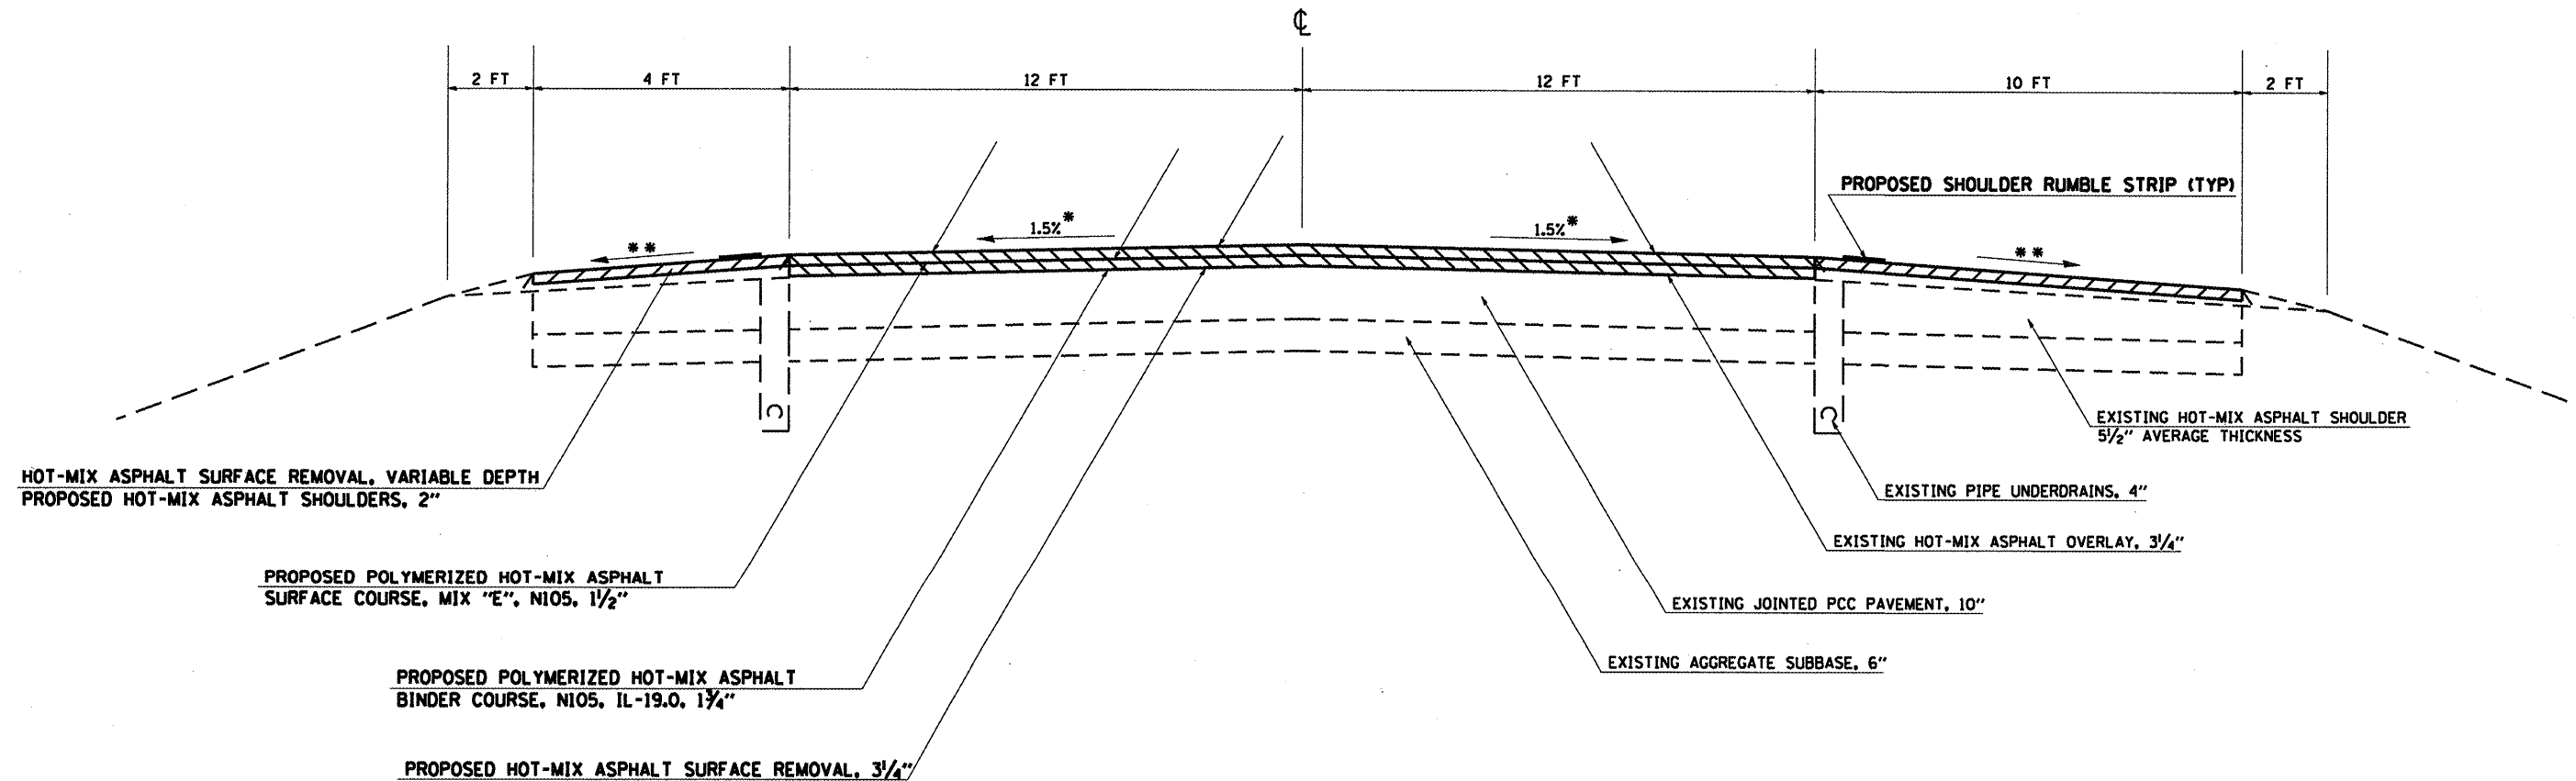

HOT-MIX ASPHALT SURFACE REMOVAL, VARIABLE DEPTH
 PROPOSED HOT-MIX ASPHALT SHOULDERS, 2"

PROPOSED POLYMERIZED HOT-MIX ASPHALT
 SURFACE COURSE, MIX "E", N105, 1 1/2"

PROPOSED POLYMERIZED HOT-MIX ASPHALT
 BINDER COURSE, N105, IL-19.0, 1 3/4"

PROPOSED HOT-MIX ASPHALT SURFACE REMOVAL, 3/4"

PROPOSED SHOULDER RUMBLE STRIP (TYP)

EXISTING HOT-MIX ASPHALT SHOULDER
 5 1/2" AVERAGE THICKNESS

EXISTING PIPE UNDERDRAINS, 4"

EXISTING HOT-MIX ASPHALT OVERLAY, 3/4"

EXISTING JOINTED PCC PAVEMENT, 10"

EXISTING AGGREGATE SUBBASE, 6"

TO BE USED:
 STA. 7+20 TO STA. 12+40
 STA. 173+85 TO STA. 179+15
 STA. 227+00 TO STA. 232+30
 STA. 280+75 TO STA. 285+95
 STA. 413+10 TO STA. 418+30
 STA. 441+15 TO STA. 446+90

NOTES:

- * 1.5% PAVEMENT CROSS SLOPE TO BE ACHIEVED WITH HOT-MIX ASPHALT BINDER COURSE
- ** MATCH EXISTING SHOULDER SLOPE UP TO 6% MAXIMUM.

FILE NAME =	USER NAME = sheperdgd	DESIGNED -	REVISD -
ci:\pwork\pwork\dot\sheperdgd\0172891\78	78-shr-typ10e1.dgn	DRAWN -	REVISD -
	PLOT SCALE = 1/32" = 1" / IN.	CHECKED -	REVISD -
	PLOT DATE = 1/21/2010	DATE -	REVISD -

STATE OF ILLINOIS
DEPARTMENT OF TRANSPORTATION

TYPICAL SECTION

SCALE: _____ SHEET NO. ____ OF ____ SHEETS STA. _____ TO STA. _____

F.A.I. RTE.	SECTION	COUNTY	TOTAL SHEETS	SHEET NO.
57	(41-11R-1	JEFFERSON	47	14
CONTRACT NO. 78176				
ILLINOIS FED. AID PROJECT				