


LEGEND

	TEMPORARY DITCH CHECK
	TEMP. AGG. DITCH CHECK
	INLET AND PIPE PROTECTION
	PERIMETER EROSION BARRIER
	SEDIMENT BASIN

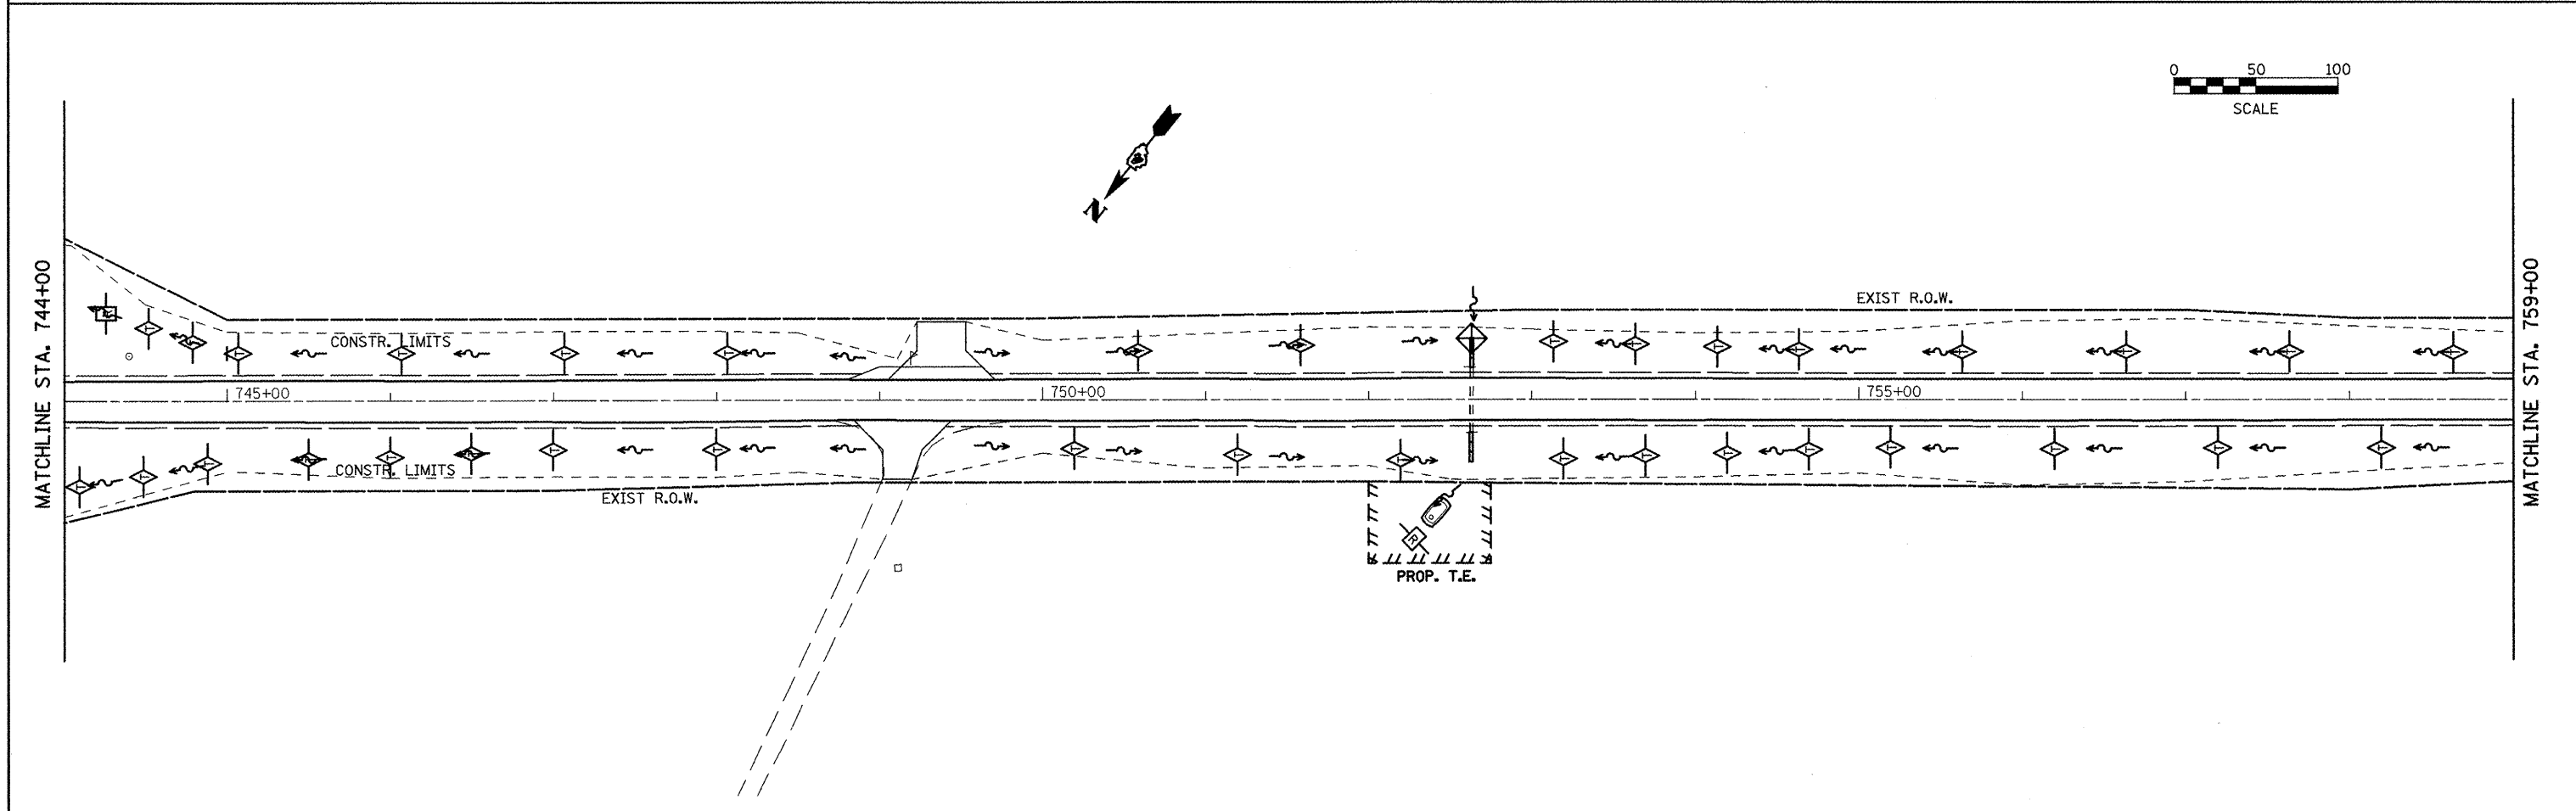

FILE NAME = eroscontrol.dgn	USER NAME = jochumsjg	DESIGNED - KJH	REVISED -	STATE OF ILLINOIS DEPARTMENT OF TRANSPORTATION	EROSION & SEDIMENT CONTROL	F.A.P. RTE.	SECTION	COUNTY	TOTAL SHEETS	SHEET NO.
	PLOT SCALE = 1/80.0000" / IN.	DRAWN - JGJ	REVISED -			317	16W-2,RS-4+17W-1,RS-3	FULTON	24	63
	PLOT DATE = 3/12/2010	CHECKED - KJH	REVISED -			CONTRACT NO. 88703				
	DATE -	REVISED -	FED. ROAD DIST. NO. ILLINOIS FED. AID PROJECT							
SCALE: SHEET NO. 3 OF 7 SHEETS STA. 729+00 TO STA. 759+00										