
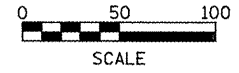


LEGEND

	TEMPORARY DITCH CHECK
	TEMP. AGG DITCH CHECK
	INLET AND PIPE PROTECTION
	PERIMETER EROSION BARRIER
	SEDIMENT BASIN

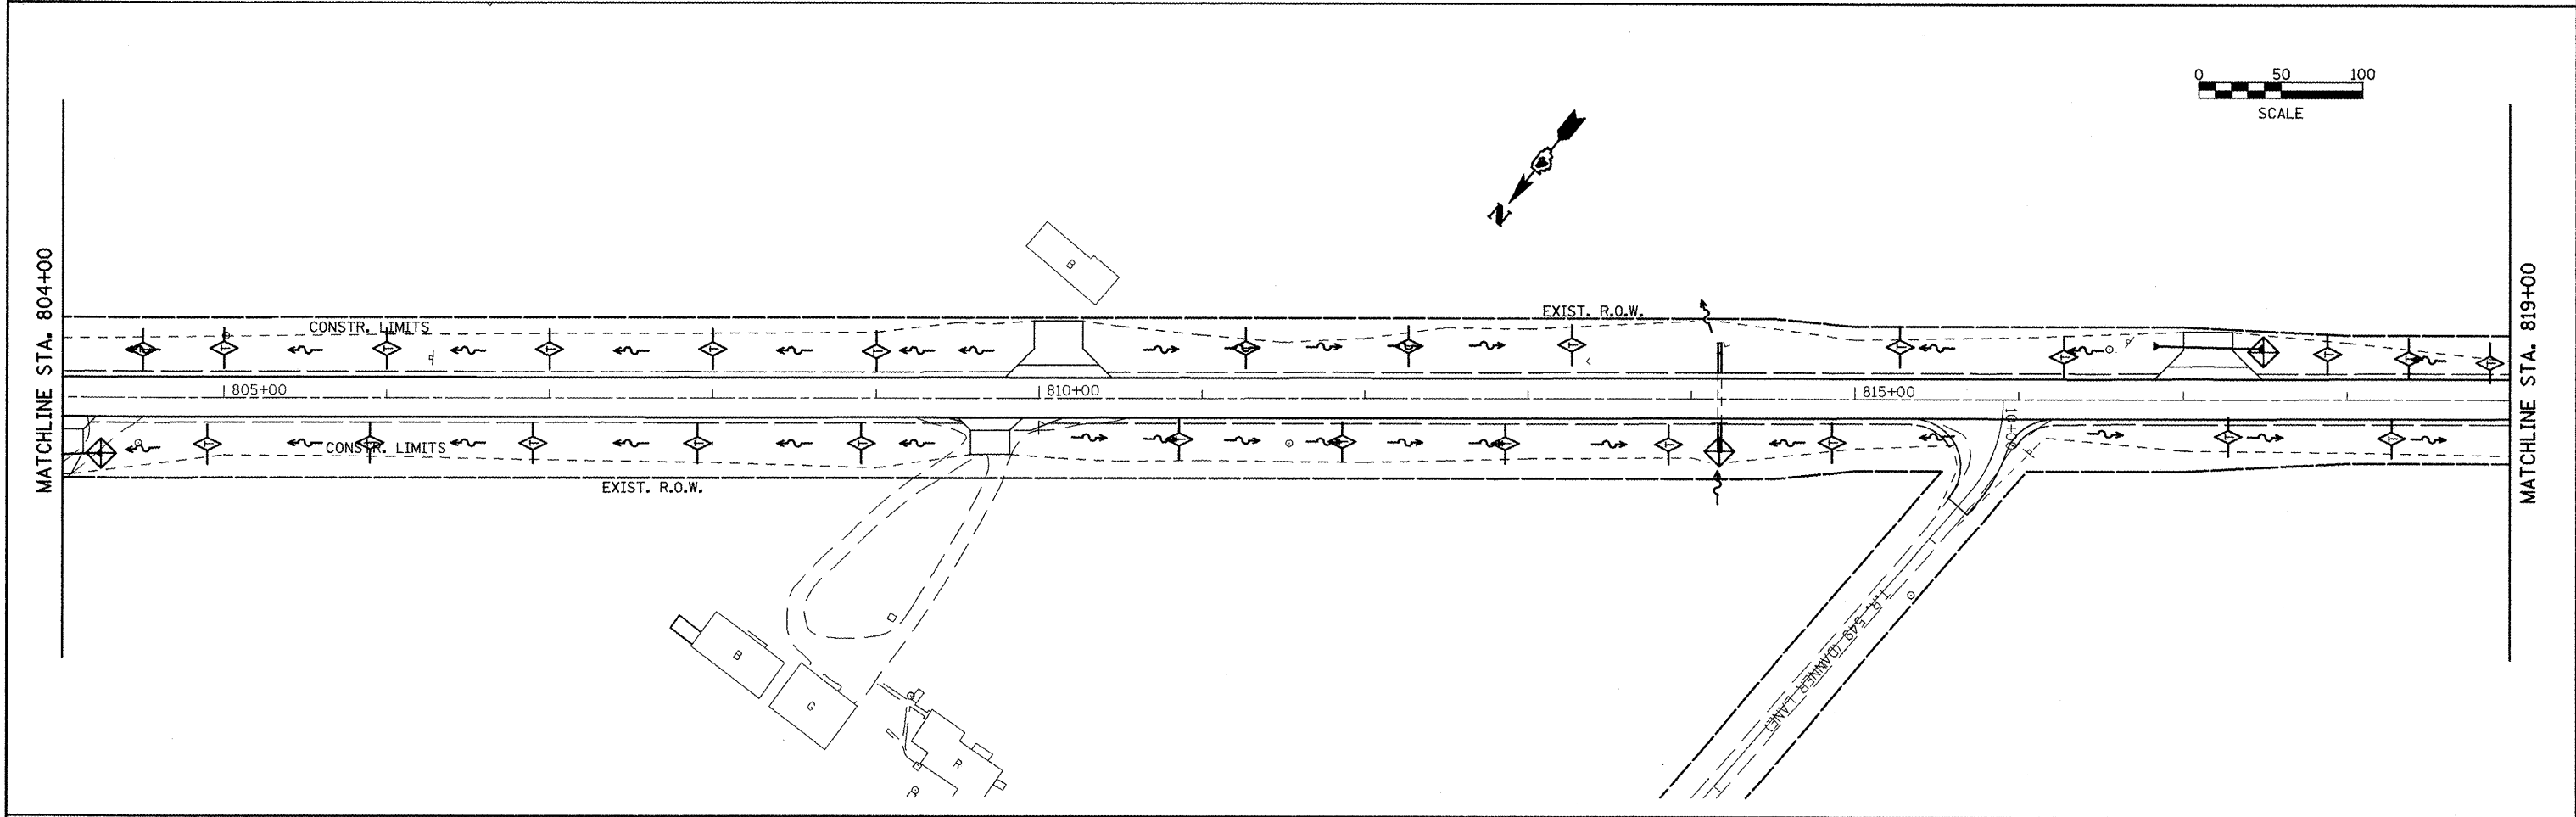

FILE NAME = eroscontr-01.dgn	USER NAME = jochuma.jg	DESIGNED - KJH	REVISED -	STATE OF ILLINOIS DEPARTMENT OF TRANSPORTATION	EROSION & SEDIMENT CONTROL	F.A.P. RTE. 317	SECTION 16W-2,RS-4+17W-1,RS-3	COUNTY FULTON	TOTAL SHEETS 246	SHEET NO. 65
PLOT SCALE = 100.0000' / IN.		DRAWN - JGJ		SCALE: SHEET NO. 5 OF 7 SHEETS STA. 789+00 TO STA. 819+00		CONTRACT NO. 88703				
PLOT DATE = 3/12/2010		CHECKED - KJH				FED. ROAD DIST. NO. ILLINOIS FED. AID PROJECT				
		DATE -								