



DATE	
BY	
SURVEYED	
PLOTTED	
CHECKED	
REVISIONS	
NO. OF PAGES	
FILE NAME	
PLAN	
NO.	

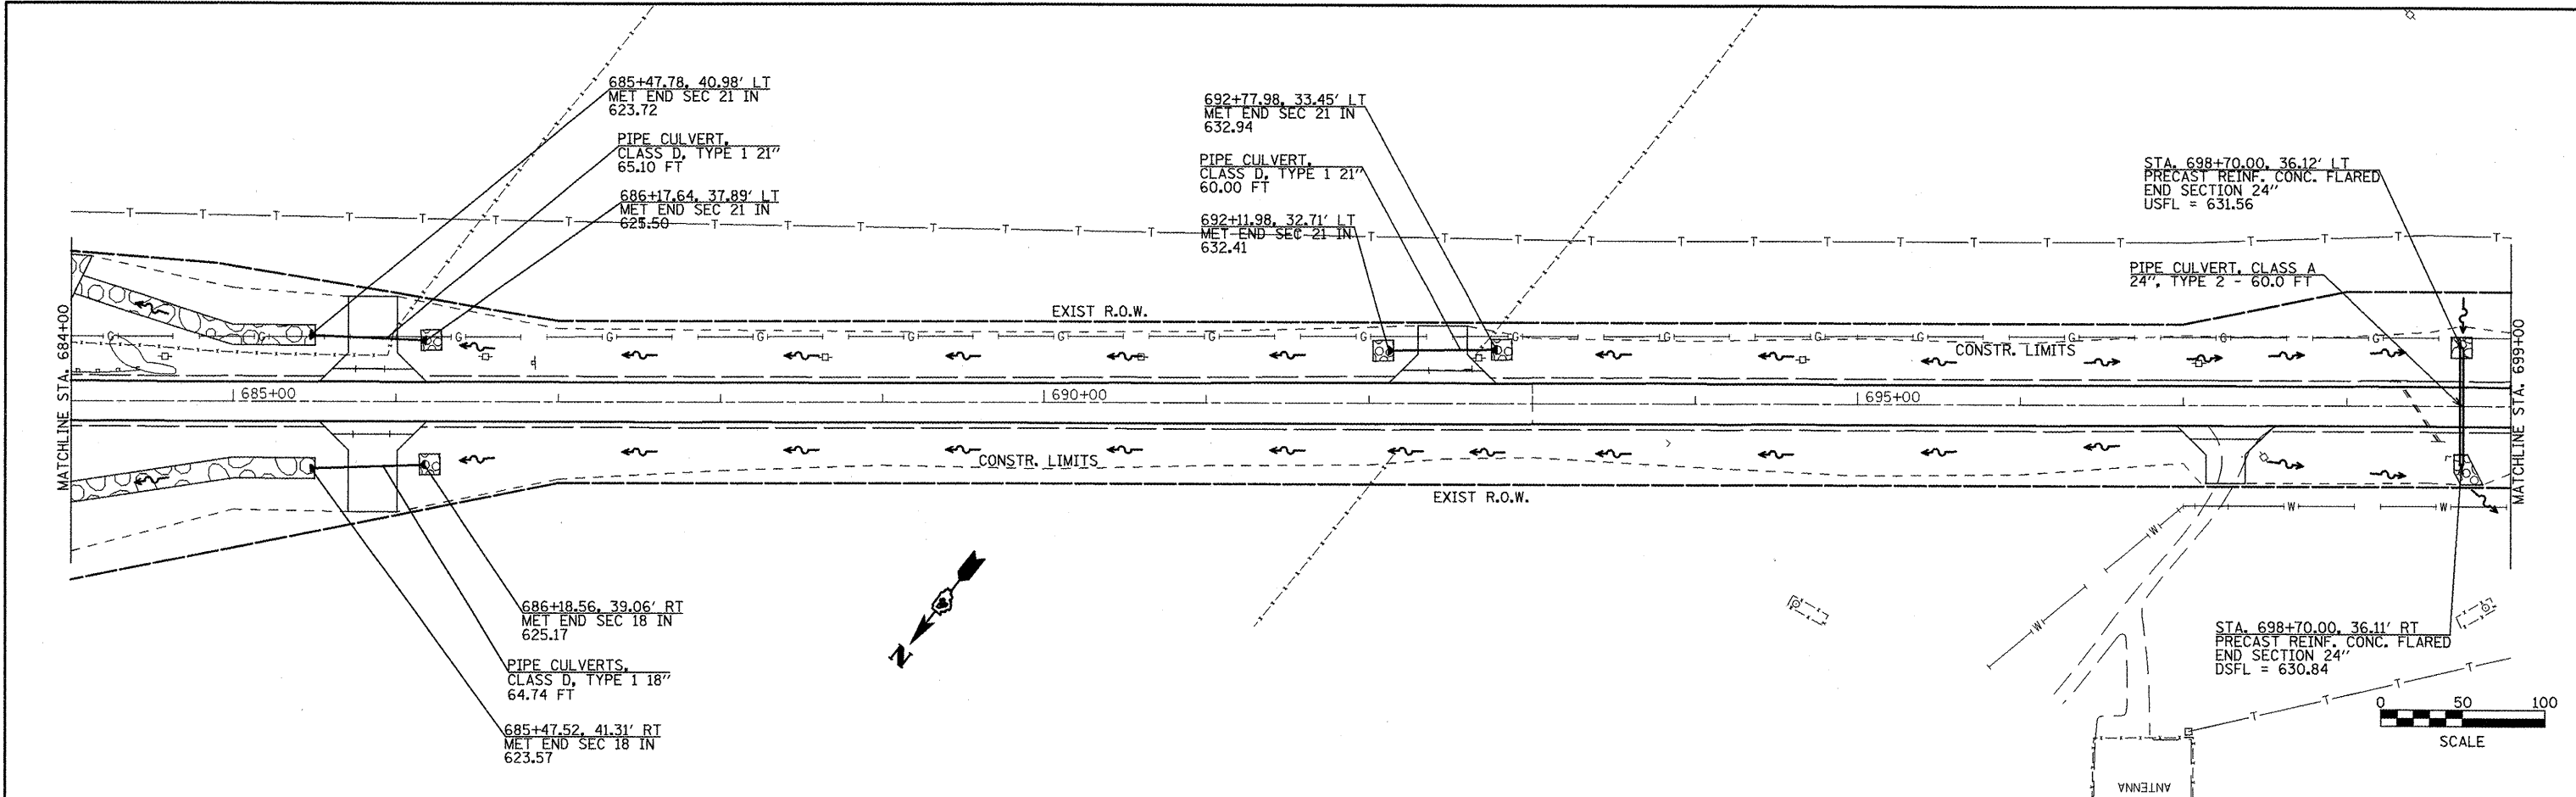

DATE	
BY	
SURVEYED	
PLOTTED	
CHECKED	
REVISIONS	
NO. OF PAGES	
FILE NAME	
PROFILE	
NO.	

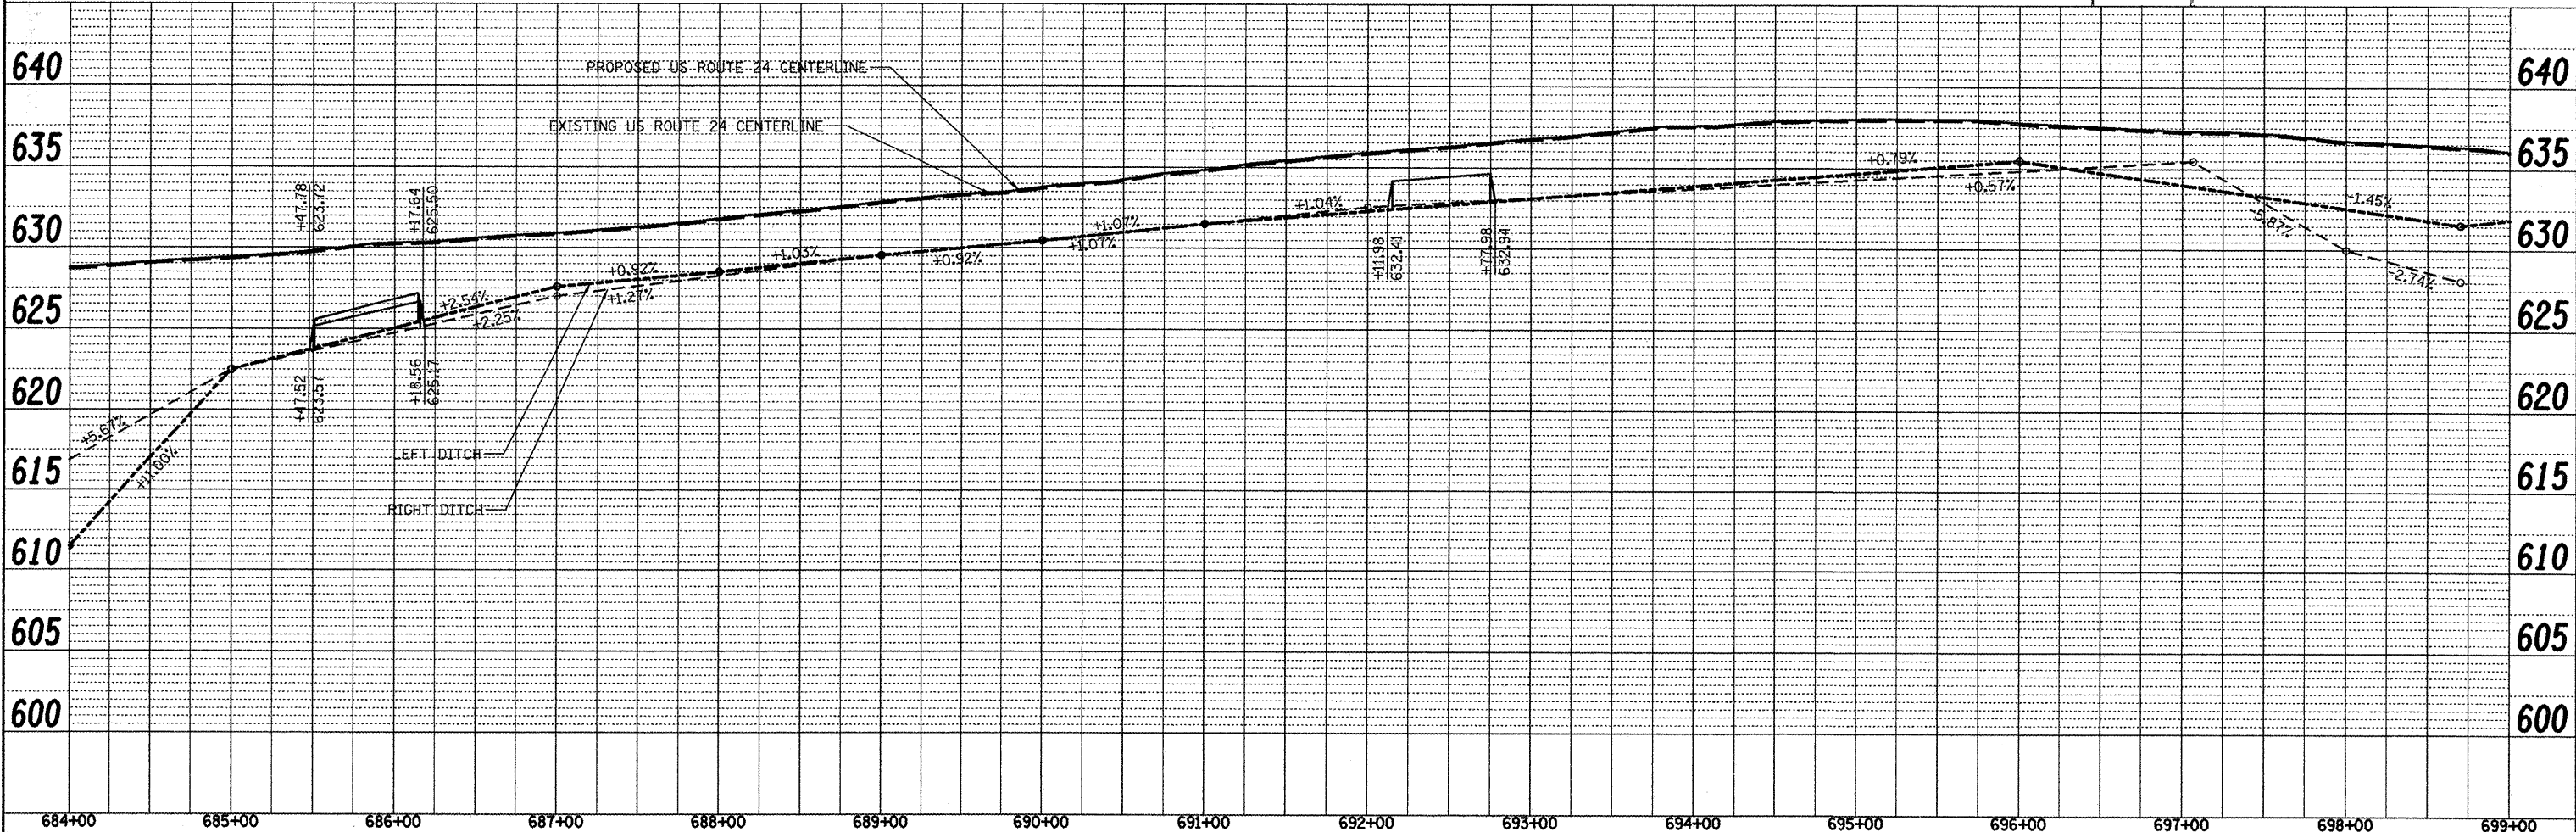

FILE NAME = plan01.dgn	USER NAME = jochums.jg	DESIGNED - KJH	REVISED -	<b>STATE OF ILLINOIS</b> <b>DEPARTMENT OF TRANSPORTATION</b>	<b>DRAINAGE AND UTILITIES</b>	F.A.P. RTE. 317	SECTION 16W-2,RS-4;17W-1,RS-3	COUNTY FULTON	TOTAL SHEETS 240	SHEET NO. 69	
PLOT SCALE = 1/80.0000" / IN.	CHECKED - KJH	REVISED -	SCALE: 1" = 40'			SHEET NO. 2 OF 14 SHEETS	STA. 684+00 TO STA. 699+00	CONTRACT NO. 88703		ILLINOIS FED. AID PROJECT	
PLOT DATE = 3/12/2010	DATE -	REVISED -									