
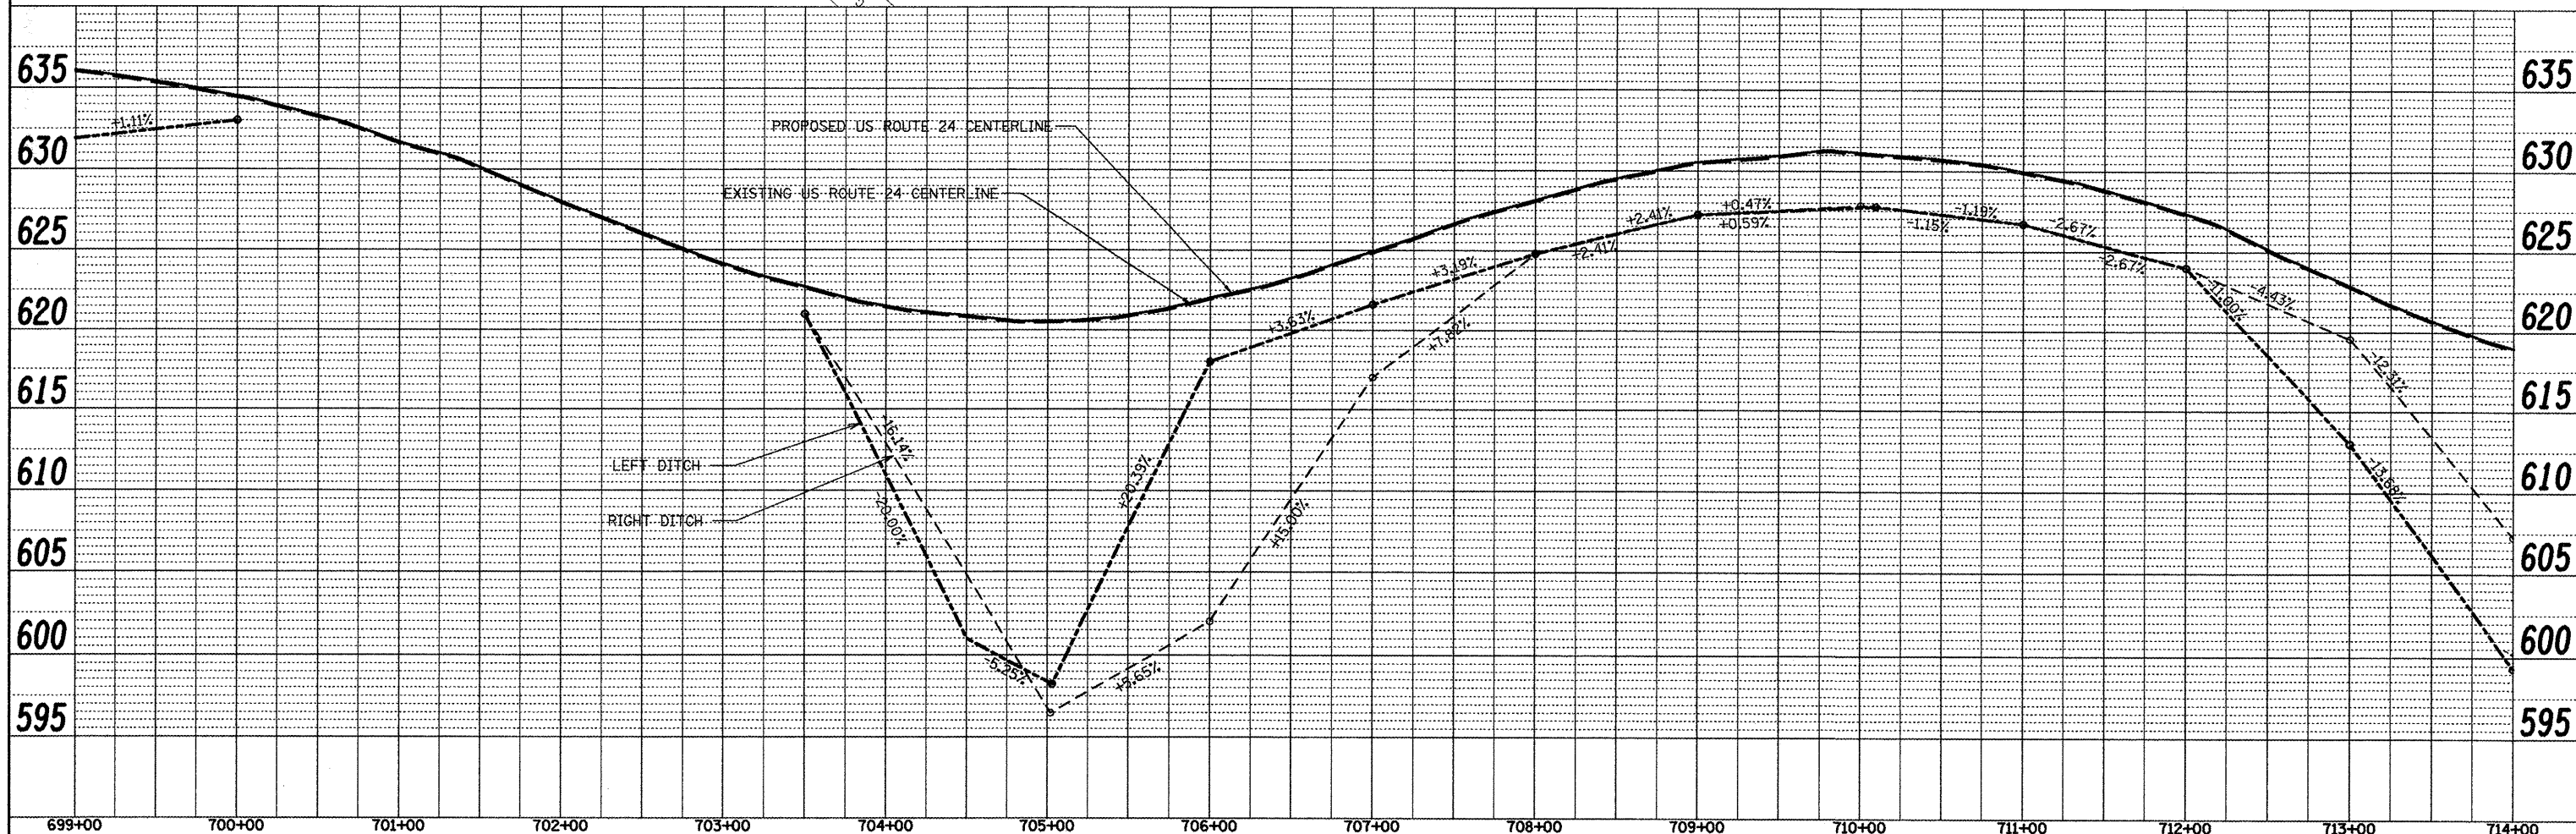


PLAN	SURVEYED	DATE
	PLOTTED	
	CHECKED	
	BY	
	NO. OF WAY CHECKED	
	CADD FILE NAME	
	NO.	

PROFILE	SURVEYED	DATE
	PLOTTED	
	CHECKED	
	BY	
	NO. OF WAY CHECKED	
	STRUCTURE NOTATIONS CHECKED	
	NO.	

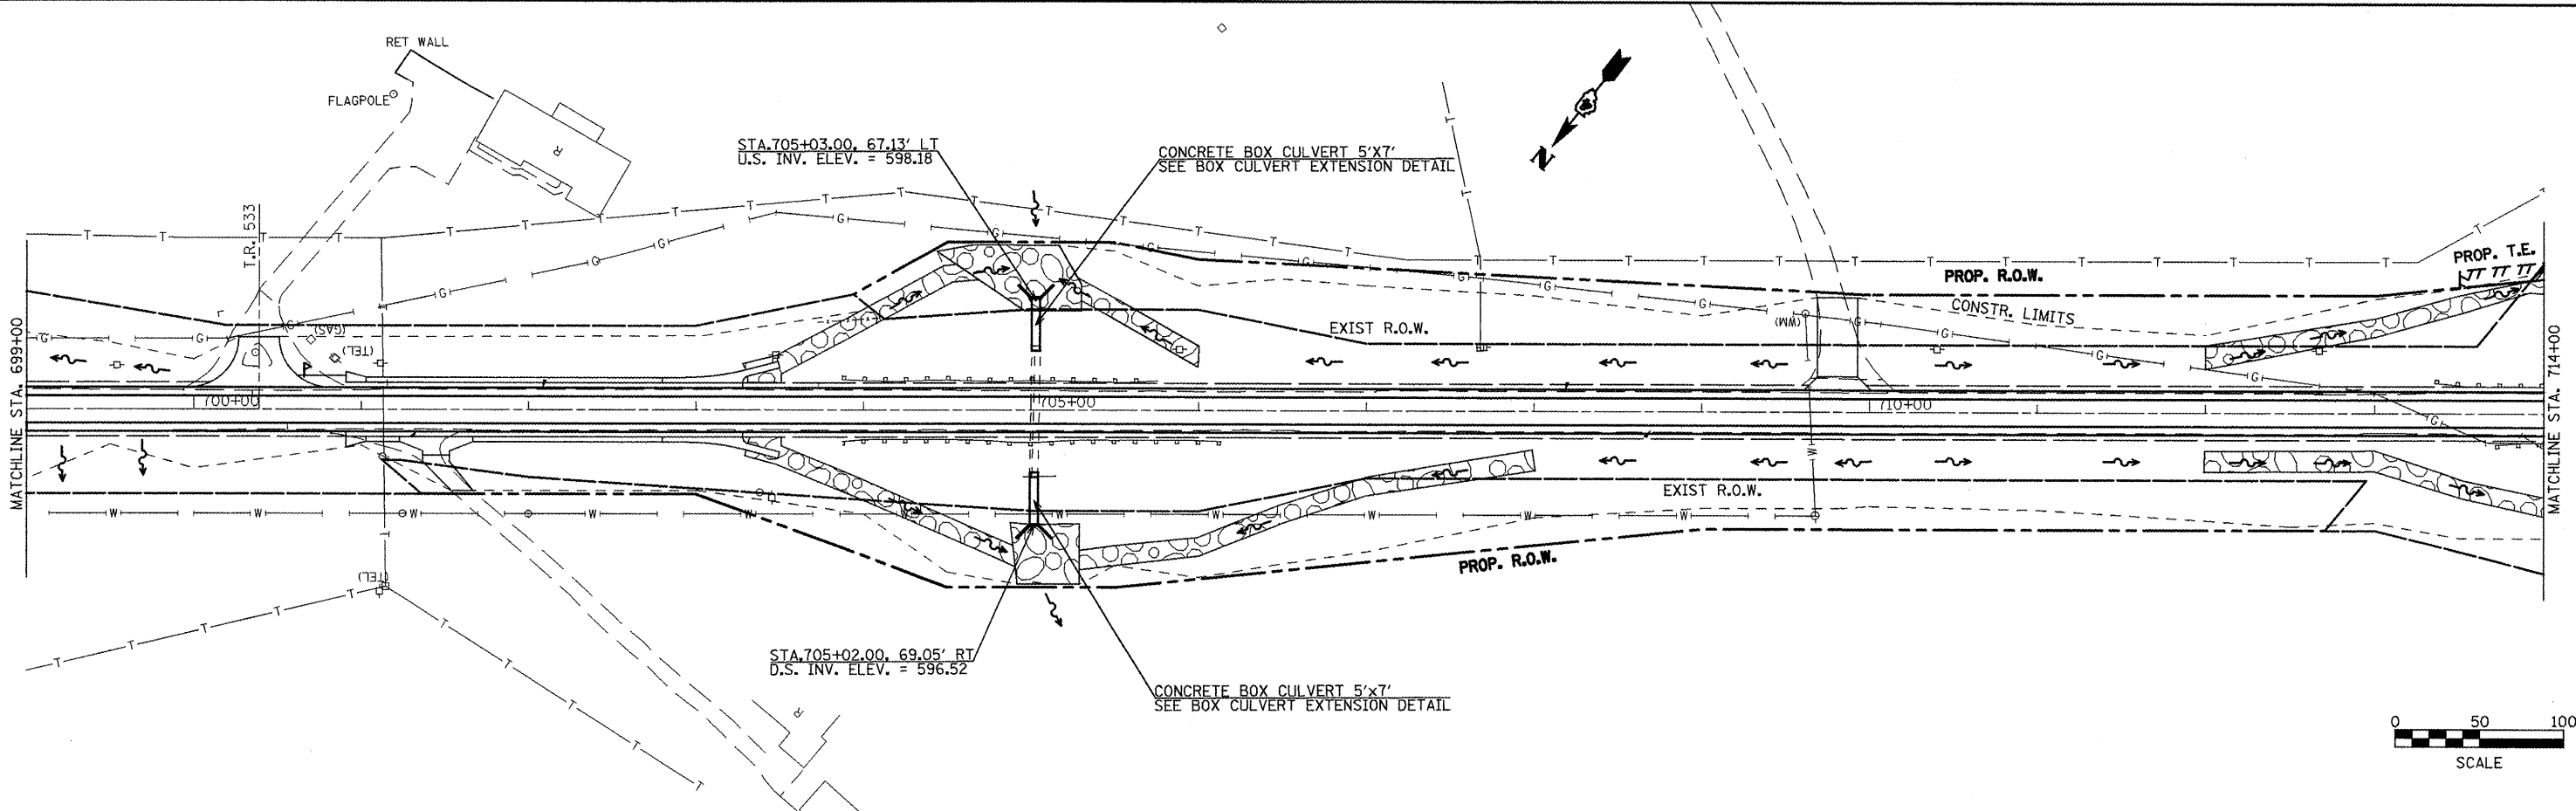

699+00	700+00	701+00	702+00	703+00	704+00	705+00	706+00	707+00	708+00	709+00	710+00	711+00	712+00	713+00	714+00						
FILE NAME = plan01.dgn		USER NAME = jochumsjg		DESIGNED - KJH	REVISED -	STATE OF ILLINOIS DEPARTMENT OF TRANSPORTATION						DRAINAGE AND UTILITIES			F.A.P. RTE. 317	SECTION 16W-2,RS-4+17W-1,RS-3	COUNTY FULTON	TOTAL SHEETS NO. 240	SHEET NO. 70		
		PLOT SCALE = 1/80.0000" / IN.		DRAWN - JGJ	REVISED -										SCALE: SHEET NO. 3 OF 14 SHEETS STA. 699+00 TO STA. 714+00			CONTRACT NO. 88703			
		PLOT DATE = 3/24/2010		CHECKED - KJH	REVISED -																
				DATE -	REVISED -										FED. ROAD DIST. NO. ILLINOIS FED. AID PROJECT						