


NOTE:
 OFFSETS TO BARRIER WALL
 ARE TO THE CENTER OF
 BARRIER WALL

STAGE II-NOTES

- SEE STANDARD 701321 FOR TRAFFIC CONTROL REQUIREMENTS AND SPACING
- INSTALL TEMPORARY RUMBLE STRIP W/SPACING PER STANDARD 701321
- VALUE DISPLAYED ON THE LANE WIDTH SIGNING SHALL BE 1'-6" LESS THAN THE ACTUAL FIELD WIDTH

STAGE II-CONSTRUCTION

- TRAFFIC CONTROL PER STANDARD 701321
- RELOCATE TEMPORARY CONCRETE BARRIERS, TEMPORARY IMPACT ATTENUATORS AND TEMPORARY MARKINGS
- REINSTALL TEMPORARY SOIL RETENTION SYSTEM
- COST OF REINSTALLING SOIL RETENTION SYSTEM IS INCLUDED IN THE COST OF THE STAGE I INSTALLATION THE REINSTALLATION WILL NOT BE MEASURED FOR PAYMENT
- EXCAVATE AND REMOVE EXISTING CULVERT
- SET FIVE SECTIONS OF 4'X6' PRECAST BOX CULVERT SIX FEET LONG AND ONE SECTION OF 4'X6' PRECAST BOX CULVERT FOUR FEET LONG AND CONSTRUCT CAST-IN-PLACE SECTION AND WINGWALLS
- REMOVE TEMPORARY SOIL RETENTION SYSTEM
- CONSTRUCT PCC BASE COURSE 10" TO MATCH EXISTING PAVEMENT
- PLACE AGG. SHOULDER
- RE-GRADE SLOPES AND DITCH
- REMOVE TRAFFIC CONTROL PAVEMENT MARKINGS, TEMPORARY CONCRETE BARRIERS, TEMPORARY RUMBLE STRIPS AND TEMPORARY SIGNALS. SWITCH TO TWO-LANE, TWO-WAY TRAFFIC
- LIMITS OF TRENCH BACKFILL EXTEND TWO FEET BEYOND FINAL EDGE OF PAVEMENT
- TRENCH BACKFILL SHALL BE CAPPED ON THE ENDS WITH A MINIMUM OF 3' OF NON-RESTRICTED EARTH BACKFILL

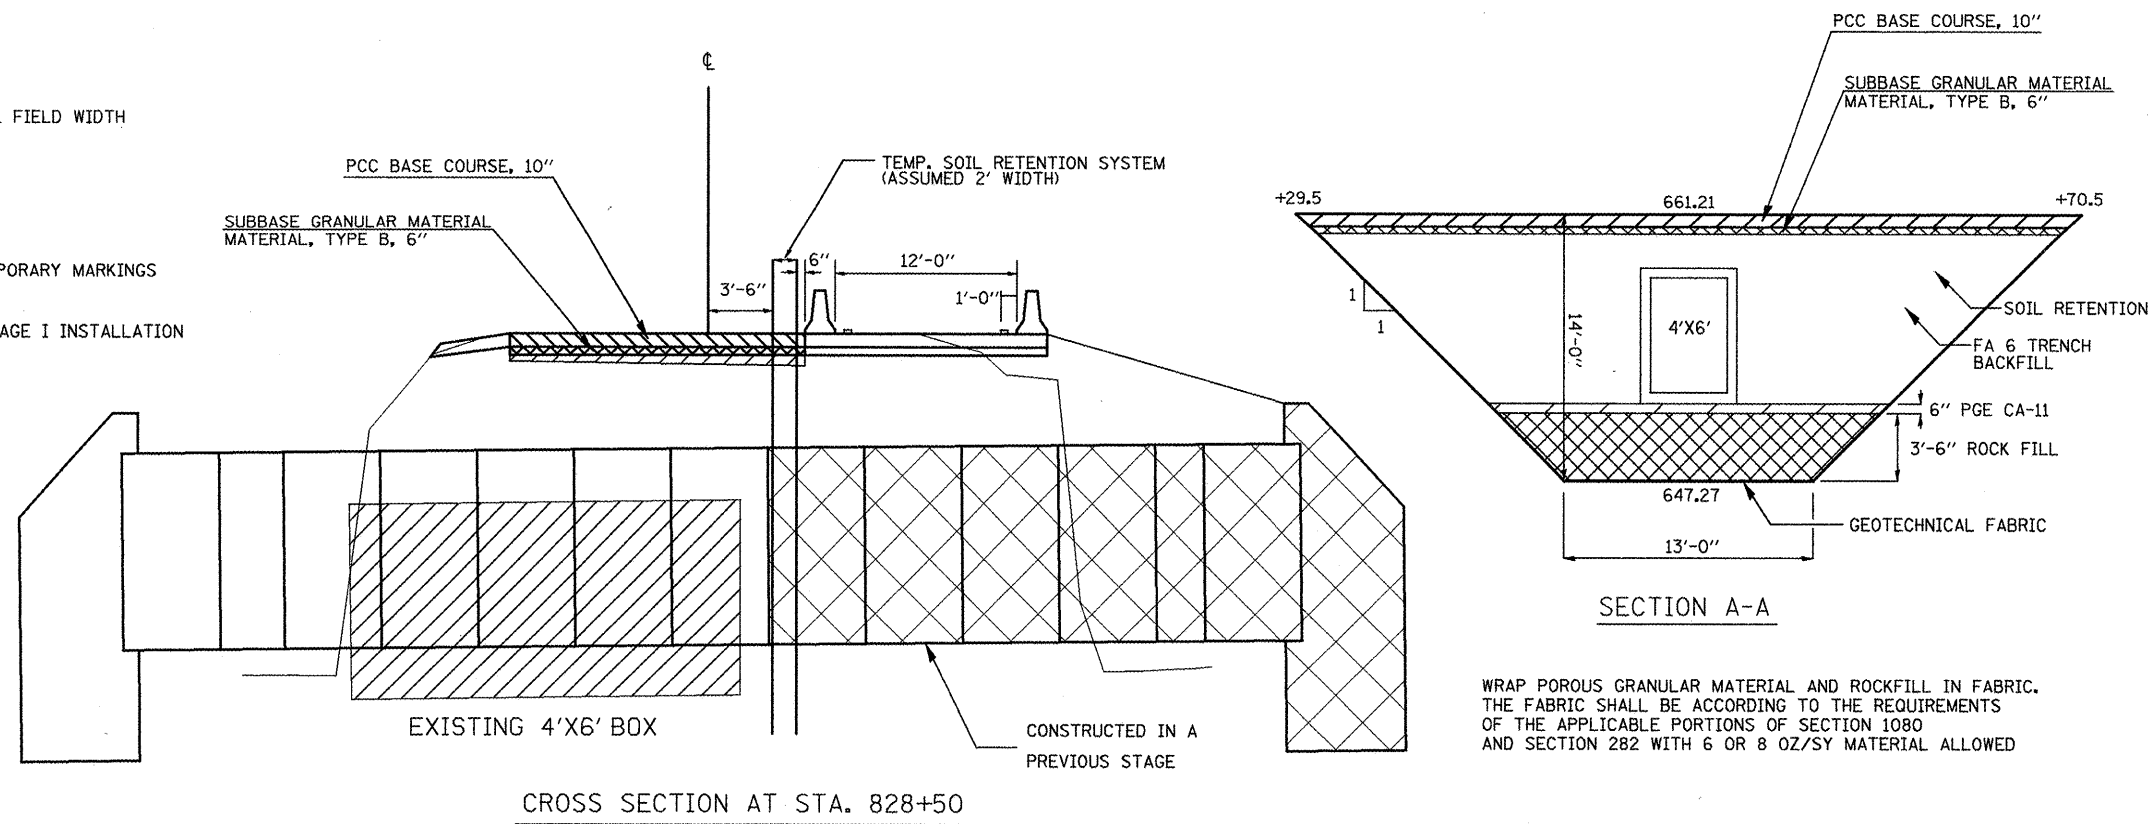

WRAP POROUS GRANULAR MATERIAL AND ROCKFILL IN FABRIC. THE FABRIC SHALL BE ACCORDING TO THE REQUIREMENTS OF THE APPLICABLE PORTIONS OF SECTION 1080 AND SECTION 282 WITH 6 OR 8 OZ/SY MATERIAL ALLOWED

FILE NAME = plan01.dgn	USER NAME = jochums.jg	DESIGNED - BJT	REVISED -	STATE OF ILLINOIS DEPARTMENT OF TRANSPORTATION	CULVERT 828+50 STAGING DETAIL-STAGE II	F.A.P. RTE. 317	SECTION 16W-2,RS-4+17W-1,RS-3	COUNTY FULTON	TOTAL SHEETS 240	SHEET NO. 99		
PLOT SCALE = 50.2283' / IN.		DRAWN - JGJ	REVISED -			SCALE:	SHEET NO. 2 OF 3 SHEETS	STA.	TO STA.	CONTRACT NO. 88703		
PLOT DATE = 3/19/2010		CHECKED - KJH	REVISED -			FED. ROAD DIST. NO. [ILLINOIS] FED. AID PROJECT						
DATE -		DATE -	REVISED -									