


**STAGE III**

- REMOVE BASECOURSE OUTSIDE OF PAVEMENT
- PERFORM FINAL GRADING AND RIP-RAP
- MILL AND OVERLAY PAVEMENT

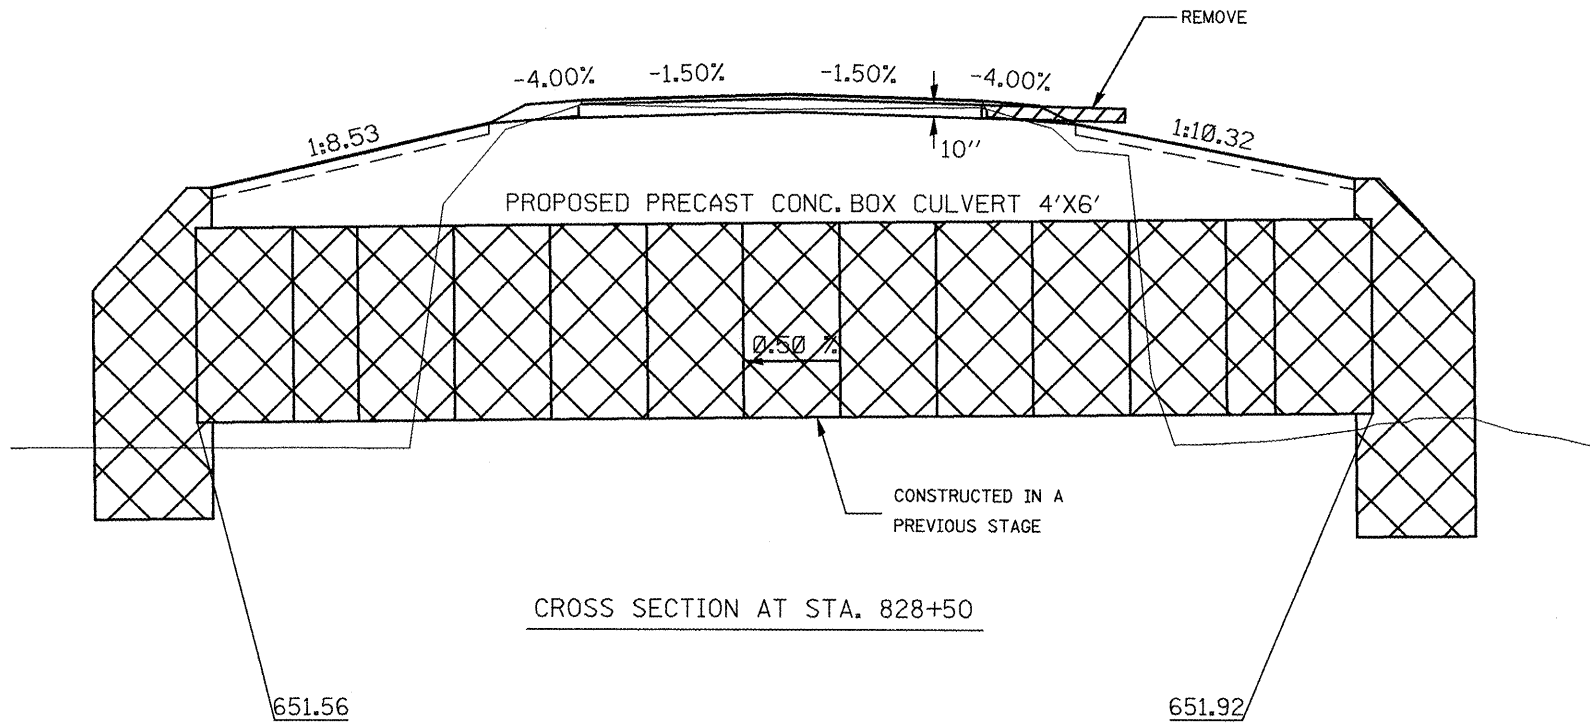

OFFSETS TO BARRIER WALL  
ARE TO THE CENTER OF  
BARRIER WALL

FILE NAME = plan01.dgn	USER NAME = jochumsjg	DESIGNED - BJT	REVISED -	<b>STATE OF ILLINOIS DEPARTMENT OF TRANSPORTATION</b>	<b>CULVERT 828 + 50 STAGING DETAIL-STAGE III</b>			F.A.P. RTE.	SECTION	COUNTY	TOTAL SHEETS	SHEET NO.
	PLOT SCALE = 50.2283' / IN.	DRAWN - JGJ	REVISED -					317	16W-2,RS-4+17W-1,RS-3	FULTON	240	100
	PLOT DATE = 3/19/2010	CHECKED - KJH	REVISED -					CONTRACT NO. 88703				
	DATE -	REVISED -		SCALE:	SHEET NO. 3 OF 3 SHEETS	STA.	TO STA.	FED. ROAD DIST. NO.	ILLINOIS FED. AID PROJECT			