


DATE	
BY	
FINAL SURVEY	
SURVEY PLOTTED	
NOTE BOOK	
AREA	
AREA CHECKED	
NO.	

DATE	
BY	
ORIGINAL SURVEY	
SURVEY PLOTTED	
NOTE BOOK	
AREA	
AREA CHECKED	
NO.	

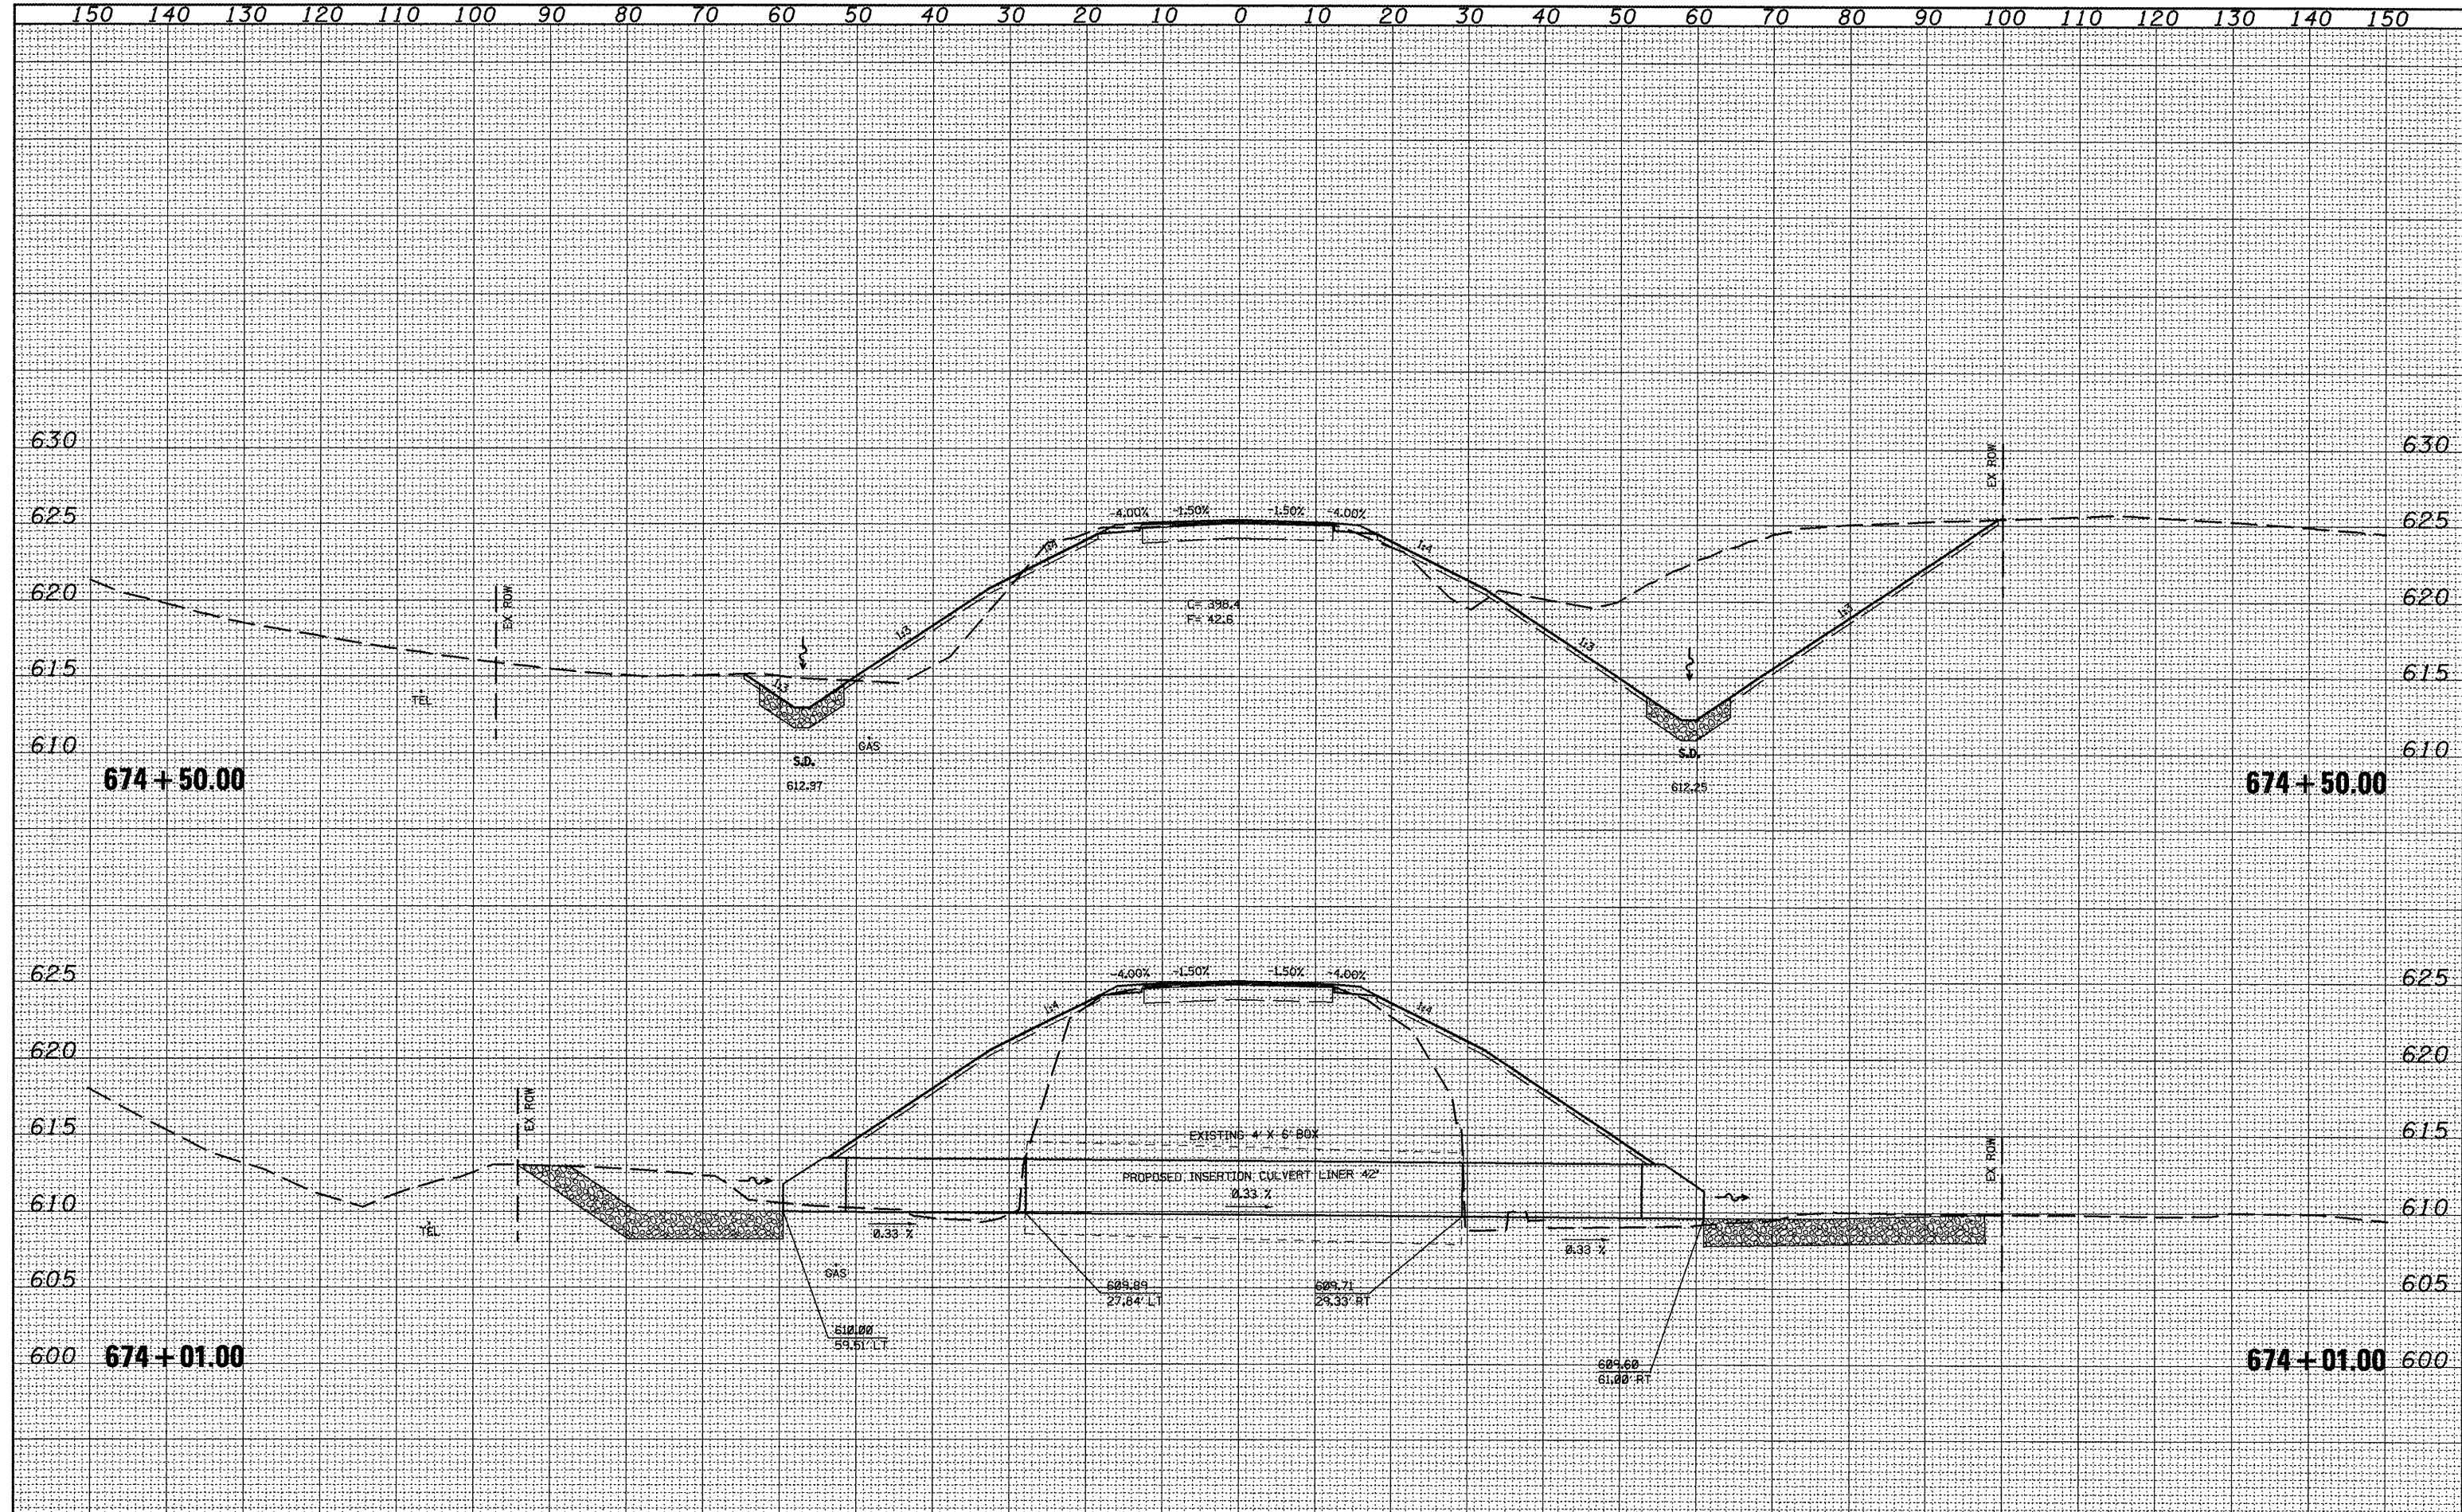

FILE NAME = xsec_sheet.dgn	USER NAME = jochuma.jg	DESIGNED -	REVISED -	STATE OF ILLINOIS DEPARTMENT OF TRANSPORTATION	CROSS SECTIONS	F.A.P. RTE. 317	SECTION 16W-2,RS-4;17W-1,RS-3	COUNTY FULTON	TOTAL SHEETS 240	SHEET NO. 151	
PLLOT SCALE = 20.0000' / IN.	PLLOT DATE = 3/11/2010	DRAWN -	REVISED -			SCALE:	SHEET NO. OF SHEETS	STA. 674+01.00 TO STA. 674+50.00	CONTRACT NO. 88703		ILLINOIS FED. AID PROJECT
		CHECKED -	REVISED -								
		DATE -	REVISED -								