


DATE	
BY	
NO.	
AREAS CHECKED	
TEMPLATE	
UPDATE	
NO.	
NOTE BOOK	
NO.	
PLOTTED	
NO.	
SURVEYED	
NO.	
FINAL SURVEY	

DATE	
BY	
NO.	
AREAS CHECKED	
TEMPLATE	
UPDATE	
NO.	
NOTE BOOK	
NO.	
PLOTTED	
NO.	
SURVEYED	
NO.	
ORIGINAL SURVEY	

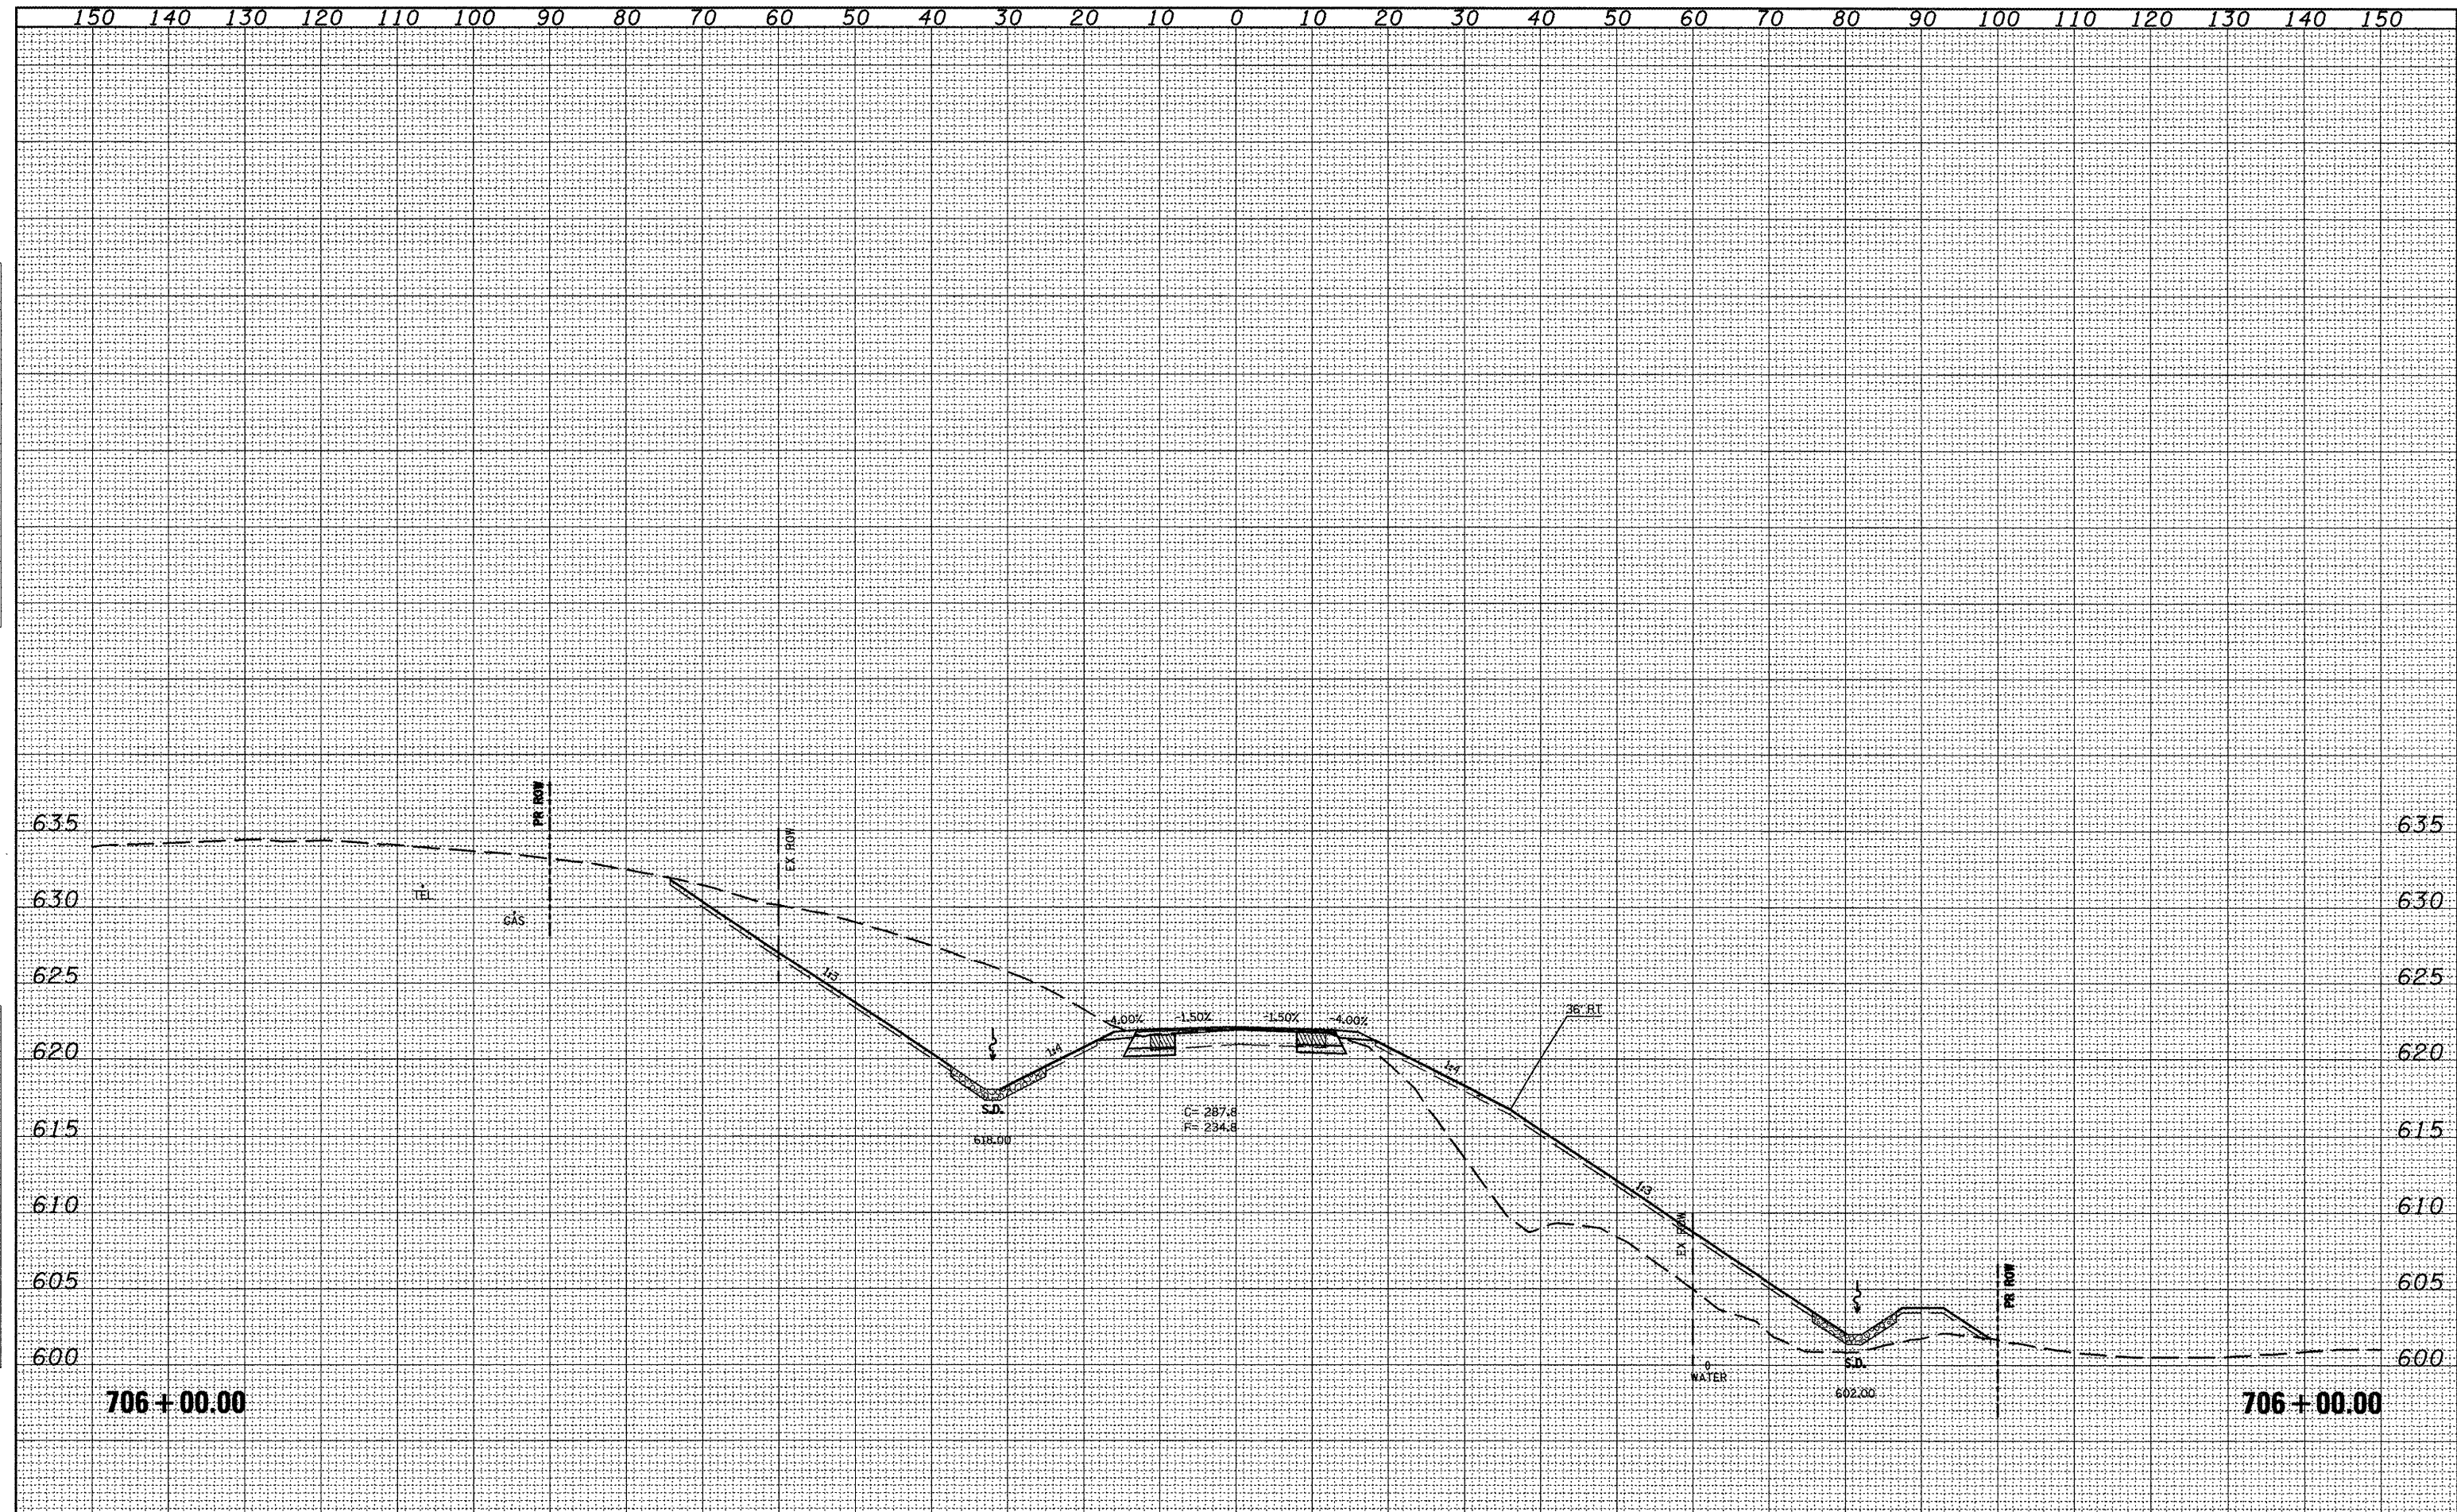

FILE NAME =	USER NAME = jochumsjg	DESIGNED -	REVISED -	CROSS SECTIONS SCALE: SHEET NO. OF SHEETS STA. 706+00.00 TO STA. 706+00.00	SECTION COUNTY TOTAL SHEETS SHEET NO. 16W-2,RS-4 17W-1,RS-3 FULTON 240 168
xsec_sheet.dgn		DRAWN -	REVISED -		
		CHECKED -	REVISED -		
		DATE -	REVISED -		
PLOT SCALE = 20.0000' / IN.		PLOT DATE = 3/11/2010		CONTRACT NO. 88703	
STATE OF ILLINOIS DEPARTMENT OF TRANSPORTATION				ILLINOIS FED. AID PROJECT	