


DATE	
BY	
FINAL SURVEY	
STRIKED	
PLOTTED	
NOTE BOOK	
AREAS	
CHECKED	
NO.	

DATE	
BY	
ORIGINAL SURVEY	
STRIKED	
PLOTTED	
NOTE BOOK	
AREAS	
CHECKED	
NO.	

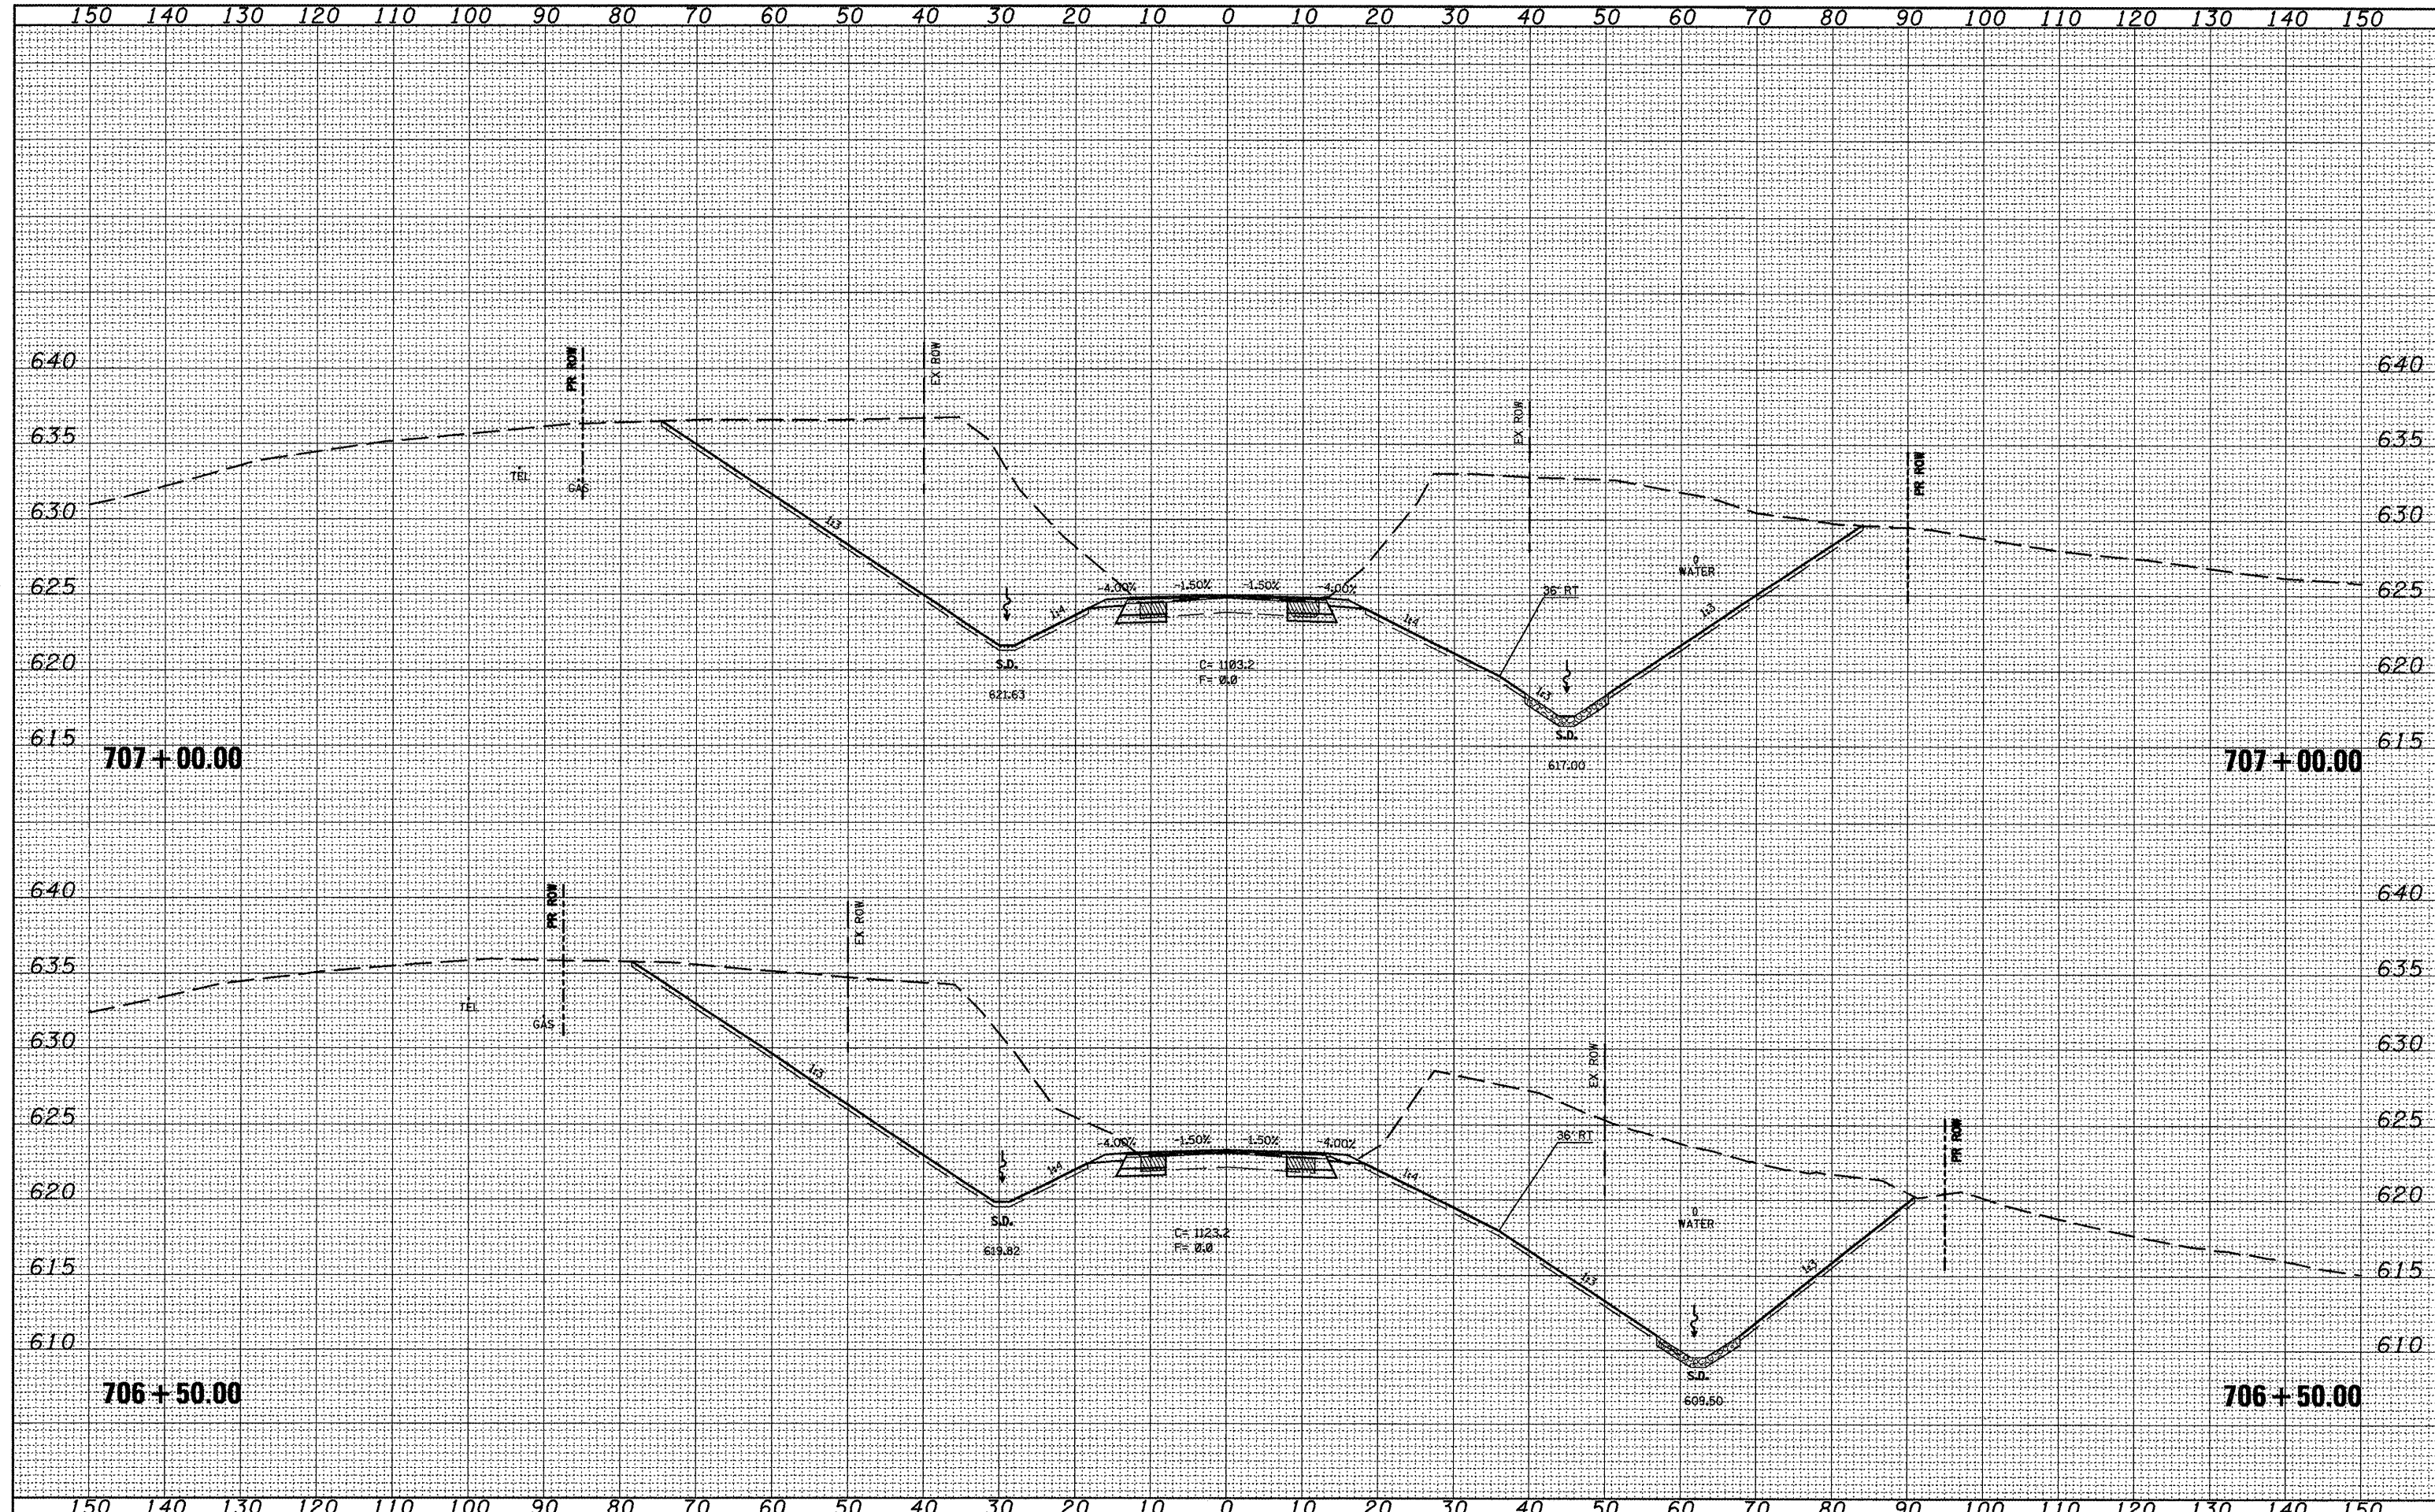

FILE NAME = xsec_sheet.dgn

USER NAME = jochumsjg	DESIGNED -	REVISED -
	DRAWN -	REVISED -
	CHECKED -	REVISED -
	DATE -	REVISED -

**STATE OF ILLINOIS
DEPARTMENT OF TRANSPORTATION**

CROSS SECTIONS

SCALE: SHEET NO. OF SHEETS STA. 706+50.00 TO STA. 707+00.00

F&AP RTE. 317	SECTION 16W-2,RS-4;17W-1,RS-3	COUNTY FULTON	TOTAL SHEETS NO. 240	SHEET NO. 169
			CONTRACT NO. 88703	
ILLINOIS FED. AID PROJECT				