


FINAL	SURVEYED	DATE
SURVEY	PLOTTED	
NOTE BOOK	TEMPLATE	
NO.	AREAS CHECKED	

ORIGINAL	SURVEYED	DATE
SURVEY	PLOTTED	
NOTE BOOK	TEMPLATE	
NO.	AREAS CHECKED	

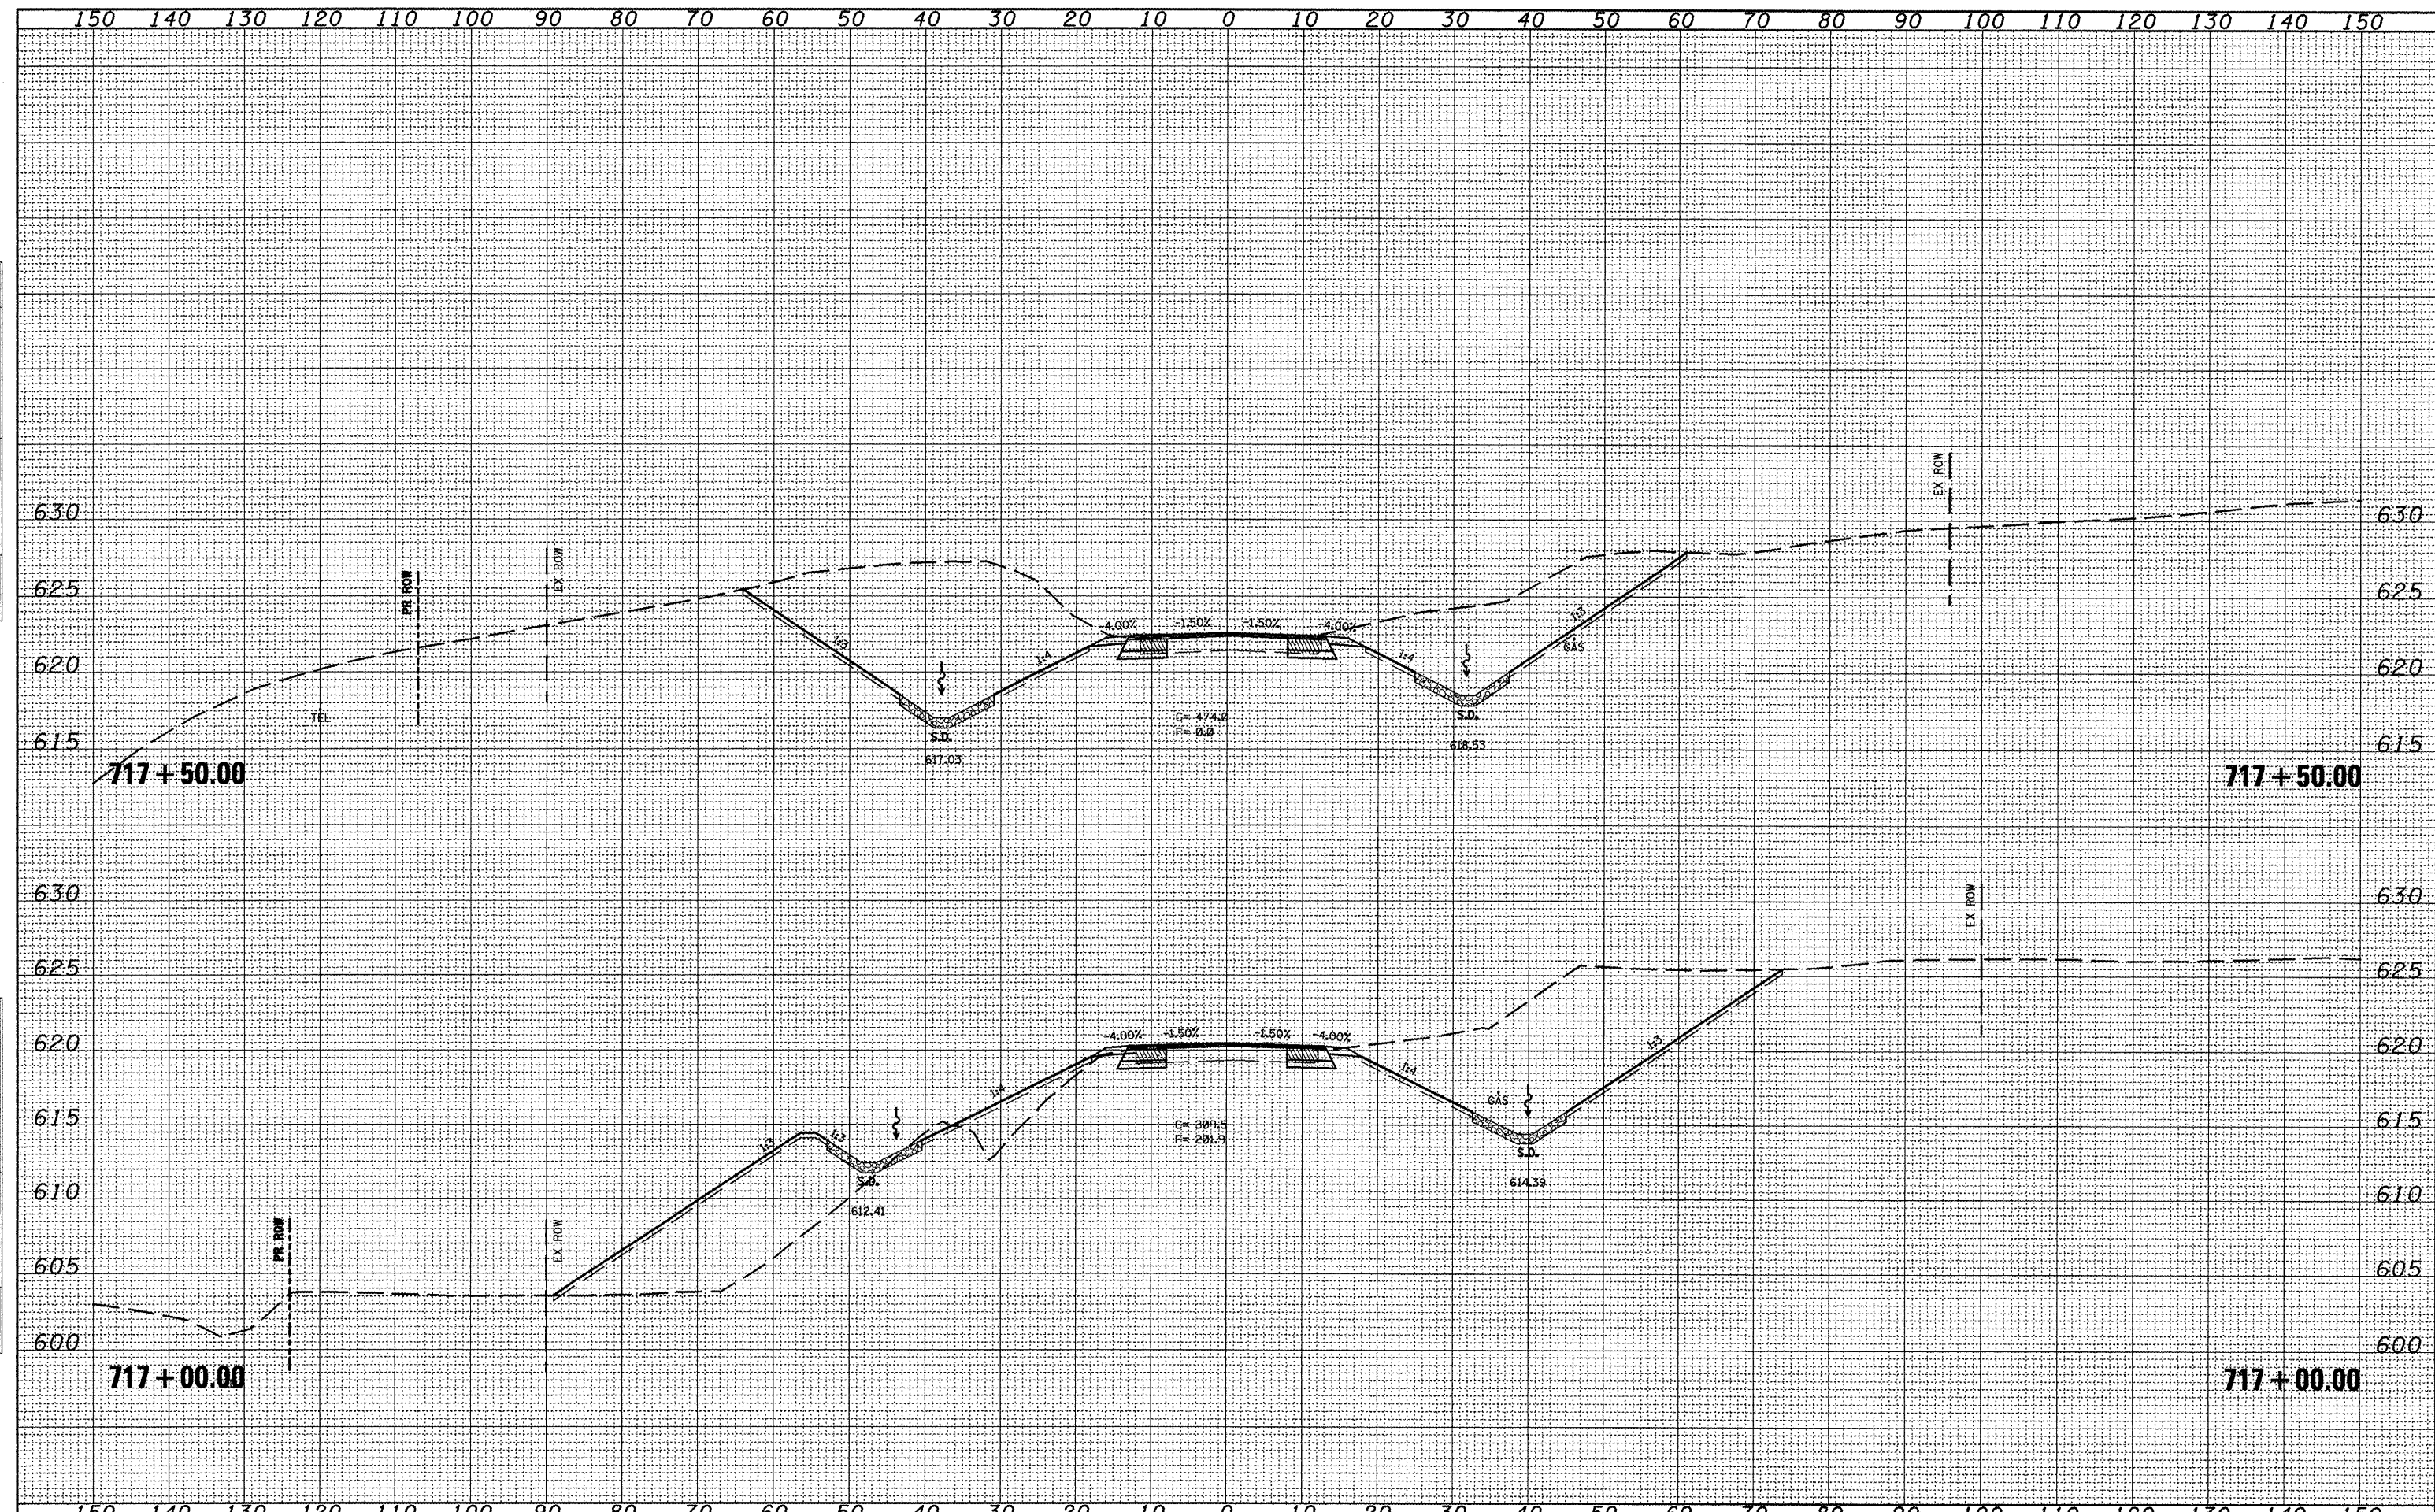

FILE NAME = xsec_sheet.dgn
 USER NAME = joehuma.jg
 PLOT SCALE = 20.0000' / IN.
 PLOT DATE = 3/11/2018

DESIGNED -	REVISED -
DRAWN -	REVISED -
CHECKED -	REVISED -
DATE -	REVISED -

STATE OF ILLINOIS
 DEPARTMENT OF TRANSPORTATION

CROSS SECTIONS
 SCALE: SHEET NO. OF SHEETS STA. 717+00.00 TO STA. 717+50.00

F. J. EAP. RTE. 317	SECTION 16W-2,RS-4:17W-1,RS-3	COUNTY FULTON	TOTAL SHEETS 240	SHEET NO. 178
CONTRACT NO. 88703			ILLINOIS FED. AID PROJECT	