


| | |
|---------------|--|
| DATE | |
| BY | |
| FINAL SURVEY | |
| SURVEYED | |
| PLOTTED | |
| NOTE BOOK | |
| DATE | |
| AREAS CHECKED | |
| NO. | |

| | |
|-----------------|--|
| DATE | |
| BY | |
| ORIGINAL SURVEY | |
| SURVEYED | |
| PLOTTED | |
| NOTE BOOK | |
| DATE | |
| AREAS CHECKED | |
| NO. | |

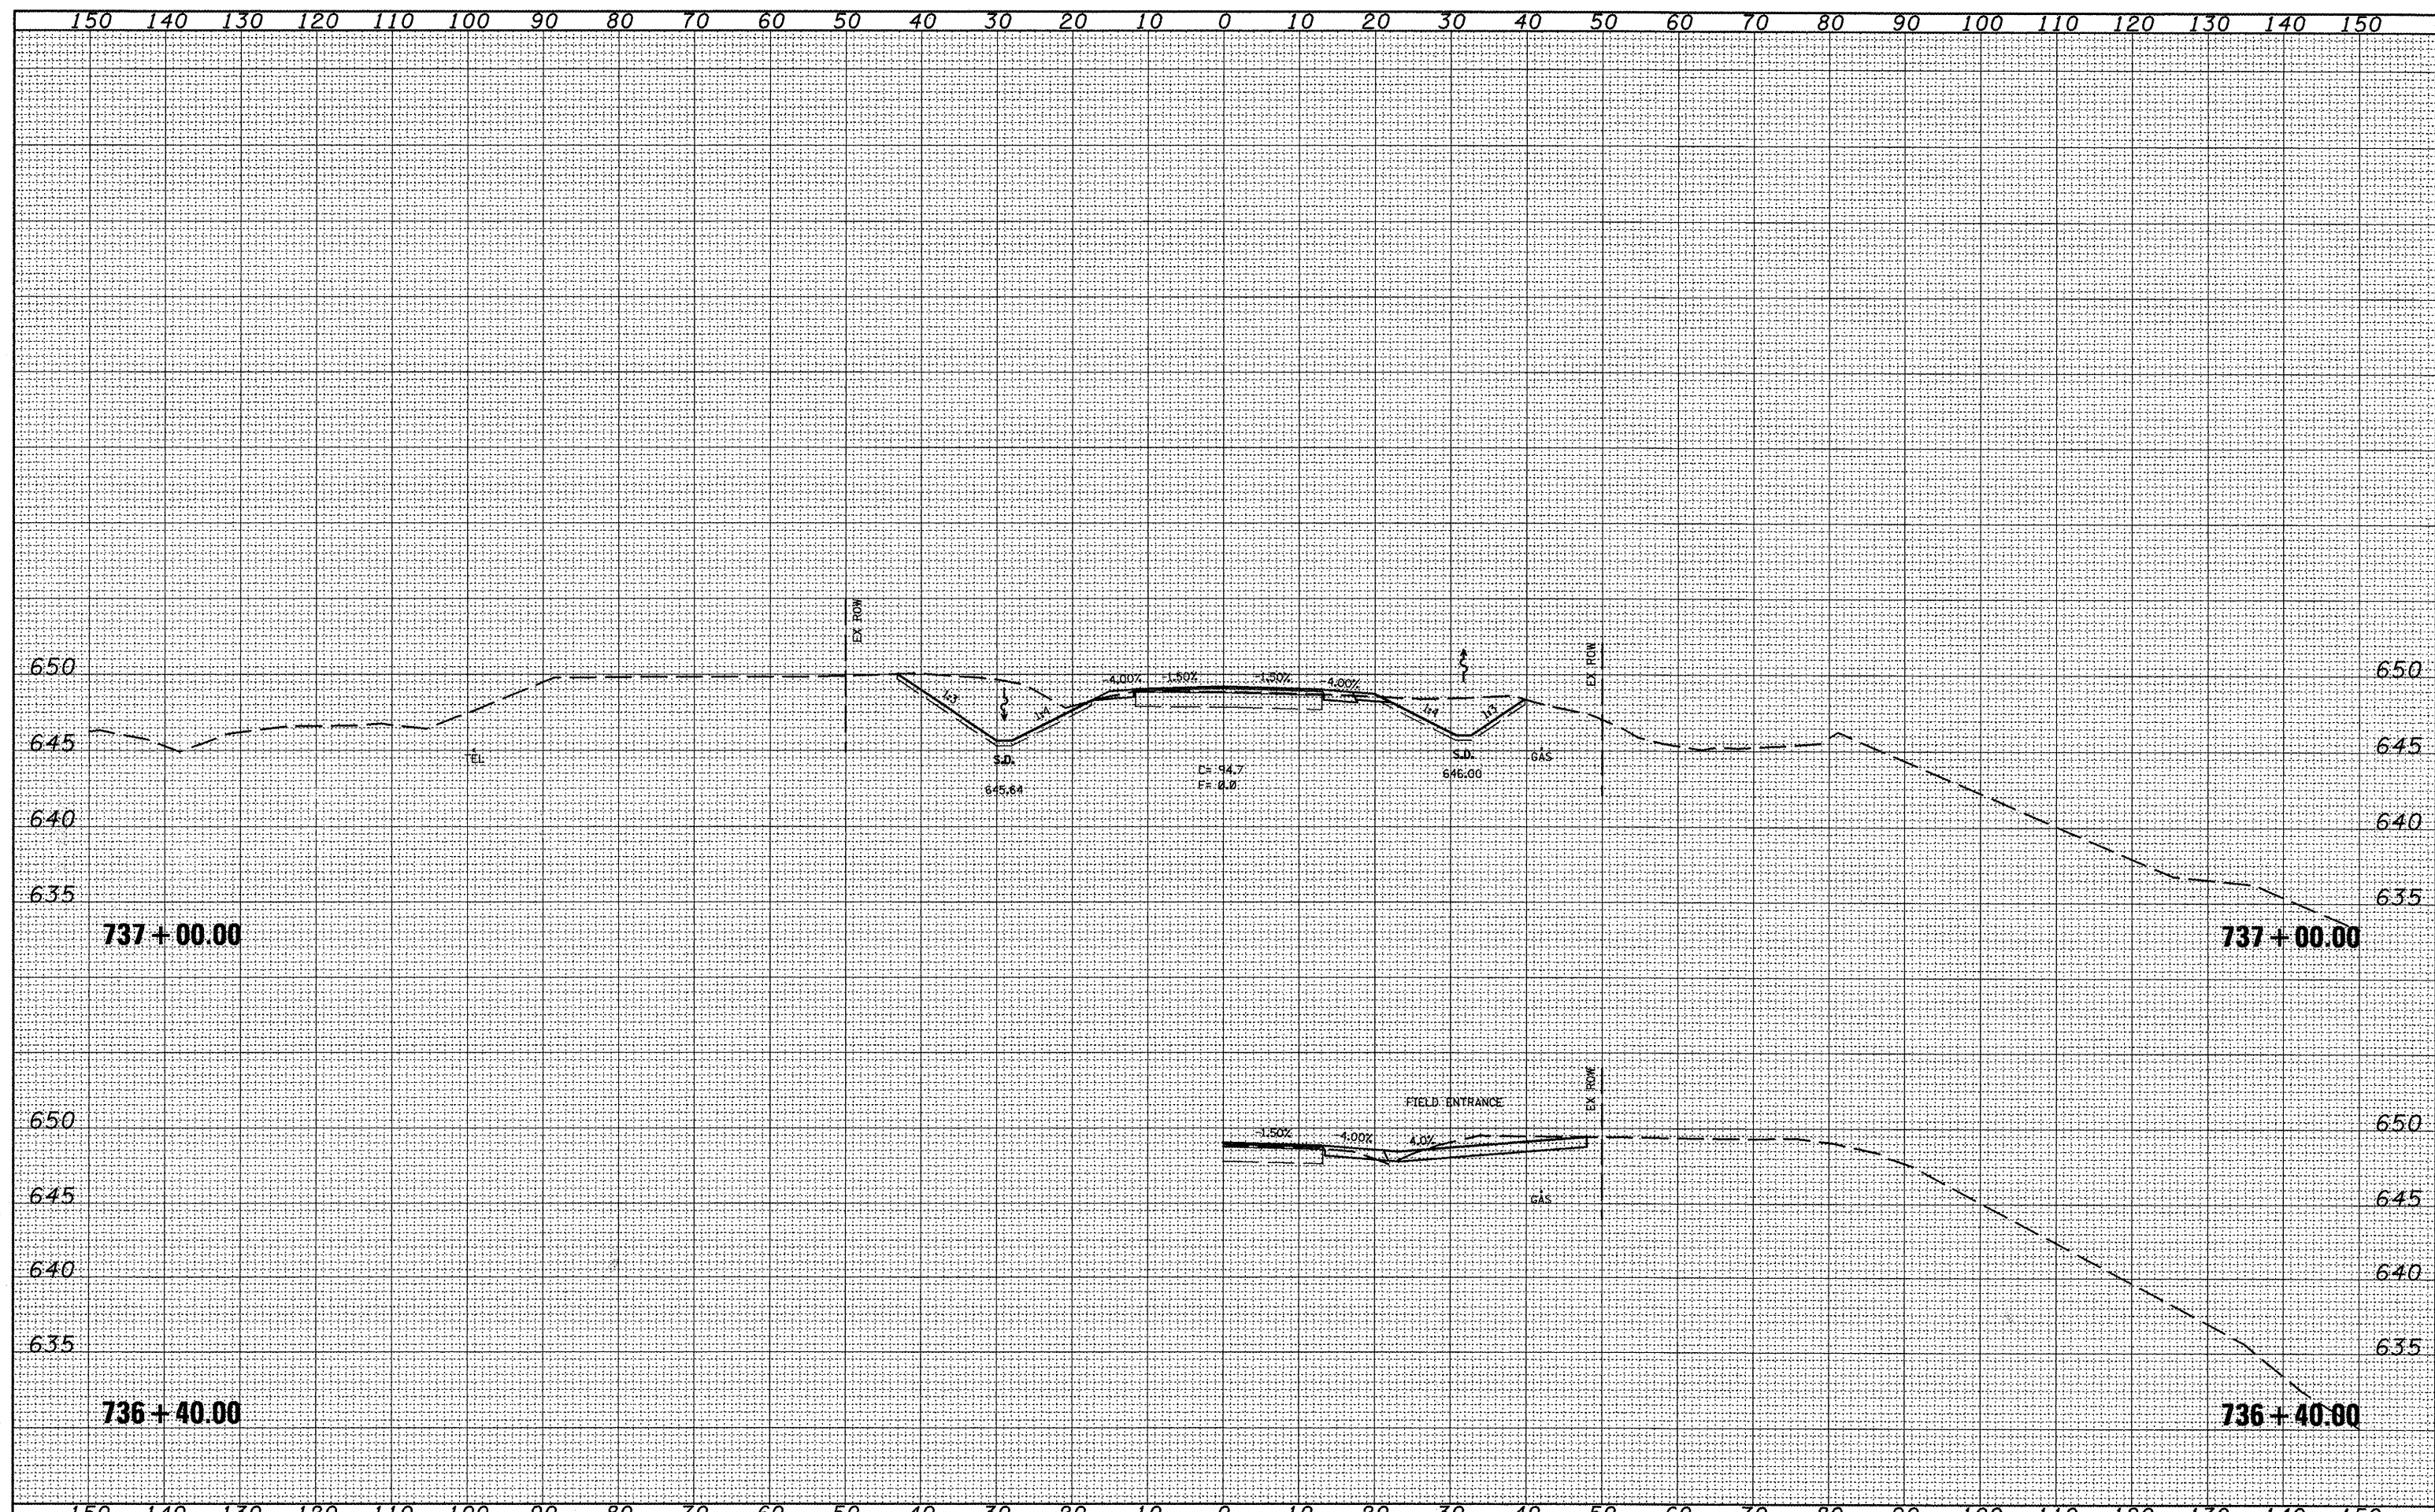

FILE NAME = xsec_sheet.dgn
 USER NAME = jochuns.jg
 PLOT SCALE = 20.0000' / IN.
 PLOT DATE = 3/11/2018

| | |
|------------|-----------|
| DESIGNED - | REVISED - |
| DRAWN - | REVISED - |
| CHECKED - | REVISED - |
| DATE - | REVISED - |

**STATE OF ILLINOIS
DEPARTMENT OF TRANSPORTATION**

| CROSS SECTIONS | | | |
|----------------|-----------|-----------|----------------------------------|
| SCALE: | SHEET NO. | OF SHEETS | STA. 736+40.00 TO STA. 738+00.00 |

| | | | | |
|---------------------------|-----------------------|--------|--------------|-----------|
| F.A.P.I. RTE. | SECTION | COUNTY | TOTAL SHEETS | SHEET NO. |
| 317 | 16W-2,RS-4;17W-1,RS-3 | FULTON | 240 | 186 |
| CONTRACT NO. 88703 | | | | |
| ILLINOIS FED. AID PROJECT | | | | |