


|                |  |
|----------------|--|
| DATE           |  |
| BY             |  |
| FINAL SURVEY   |  |
| SURVEY PLOTTED |  |
| NOTE BOOK      |  |
| DATE           |  |
| AREAS CHECKED  |  |
| NO.            |  |

|                 |  |
|-----------------|--|
| DATE            |  |
| BY              |  |
| ORIGINAL SURVEY |  |
| SURVEY PLOTTED  |  |
| NOTE BOOK       |  |
| DATE            |  |
| AREAS CHECKED   |  |
| NO.             |  |

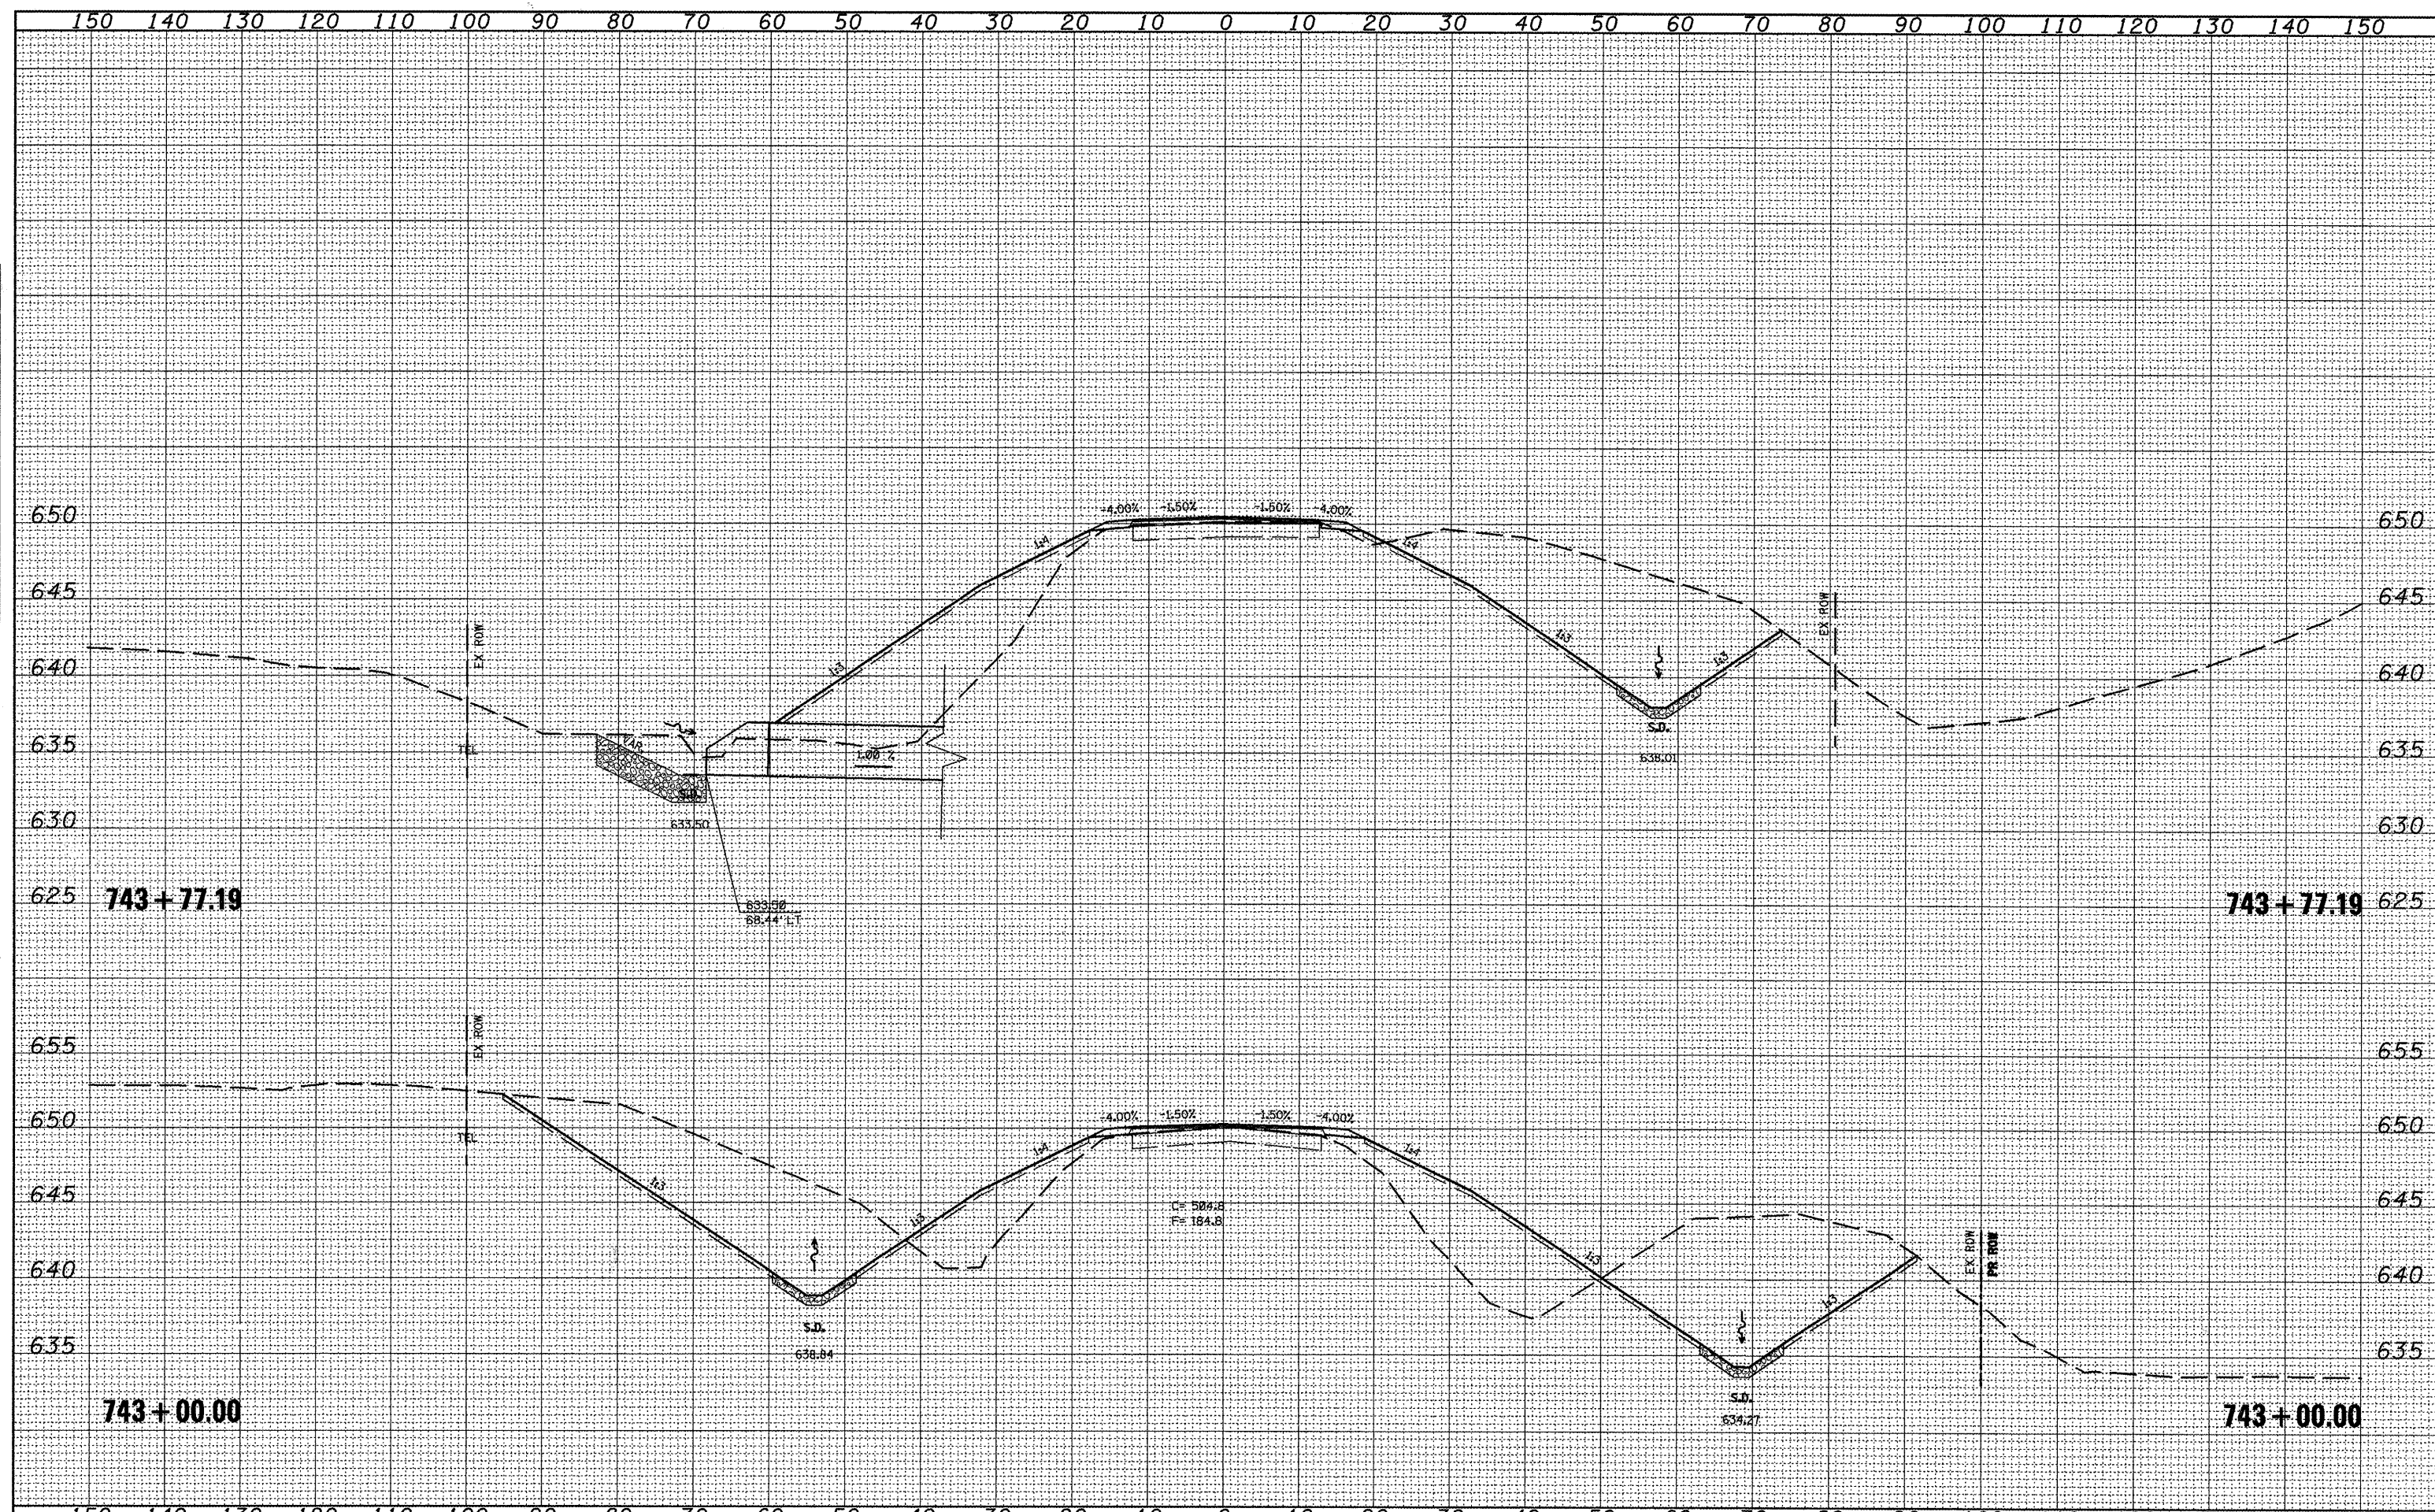

FILE NAME = xsec\_sheet.dgn  
 USER NAME = jochums.jg  
 DESIGNED -  
 DRAWN -  
 CHECKED -  
 DATE -

|            |           |
|------------|-----------|
| DESIGNED - | REVISED - |
| DRAWN -    | REVISED - |
| CHECKED -  | REVISED - |
| DATE -     | REVISED - |

**STATE OF ILLINOIS  
 DEPARTMENT OF TRANSPORTATION**

**CROSS SECTIONS**

SCALE: SHEET NO. OF SHEETS STA. 743+00.00 TO STA. 743+77.19

|                           |                       |        |                    |           |
|---------------------------|-----------------------|--------|--------------------|-----------|
| F.A.A.P. RTE.             | SECTION               | COUNTY | TOTAL SHEETS       | SHEET NO. |
| 317                       | 16W-2,RS-4+17W-1,RS-3 | FULTON | 240                | 191       |
|                           |                       |        | CONTRACT NO. 88703 |           |
| ILLINOIS FED. AID PROJECT |                       |        |                    |           |