


DATE: _____
 SURVEYED: _____
 SURVEY: _____
 NOTE BOOK: _____
 TEMPLATE: _____
 AREAS CHECKED: _____
 NO.: _____

DATE: _____
 SURVEYED: _____
 SURVEY: _____
 NOTE BOOK: _____
 TEMPLATE: _____
 AREAS CHECKED: _____
 NO.: _____

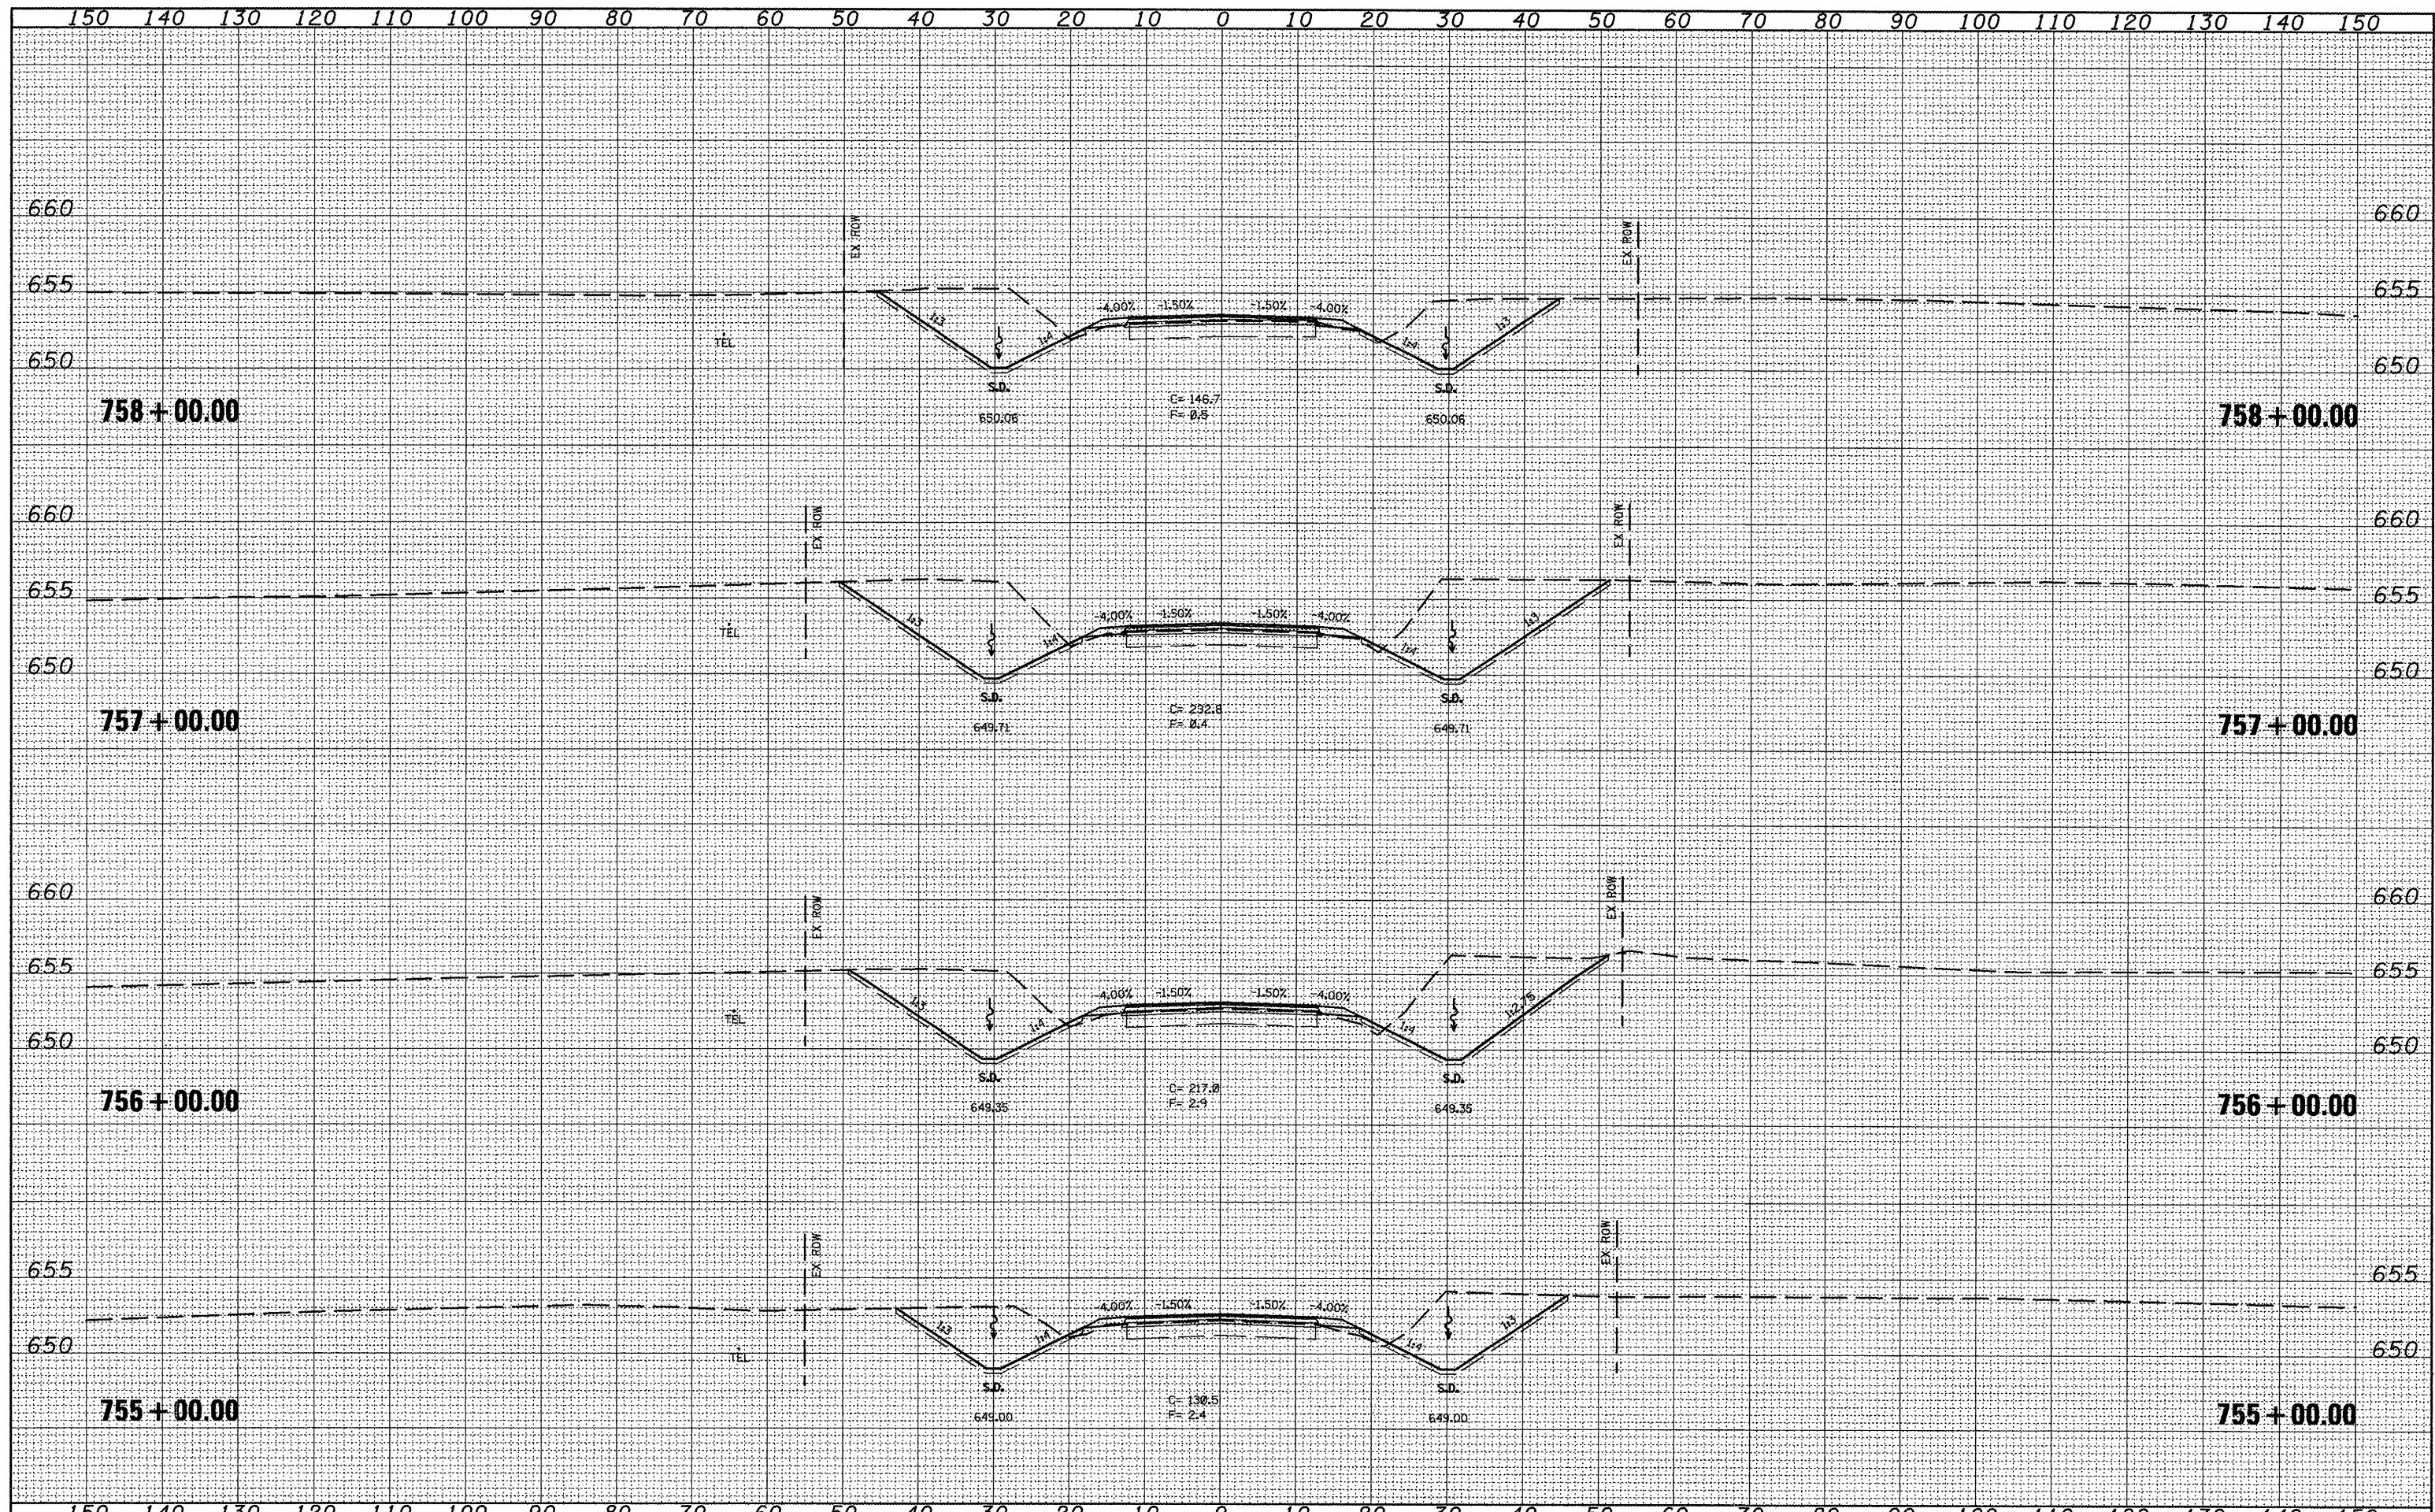

FILE NAME = xsec_sheet.dgn
 USER NAME = jochumejg
 PLLOT SCALE = 20,0000' / IN.
 PLLOT DATE = 3/11/2010

DESIGNED -	REVISED -
DRAWN -	REVISED -
CHECKED -	REVISED -
DATE -	REVISED -

**STATE OF ILLINOIS
 DEPARTMENT OF TRANSPORTATION**

CROSS SECTIONS

SCALE: _____ SHEET NO. _____ OF _____ SHEETS STA. 755+00.00 TO STA. 758+00.00

F.A.A.P. RTE.	SECTION	COUNTY	TOTAL SHEETS	SHEET NO.
317	16W-2,RS-4+17W-L,RS-3	FULTON	240	196
CONTRACT NO. 88703			ILLINOIS FED. AID PROJECT	