


DATE	
BY	
REVISIONS	
1 SURVEYED	
2 PLOTTED	
3 CHECKED	
4 APPROVED	
NO. OF SHEETS	
NO. OF SHEETS CHECKED	

DATE	
BY	
REVISIONS	
1 SURVEYED	
2 PLOTTED	
3 CHECKED	
4 APPROVED	
NO. OF SHEETS	
NO. OF SHEETS CHECKED	

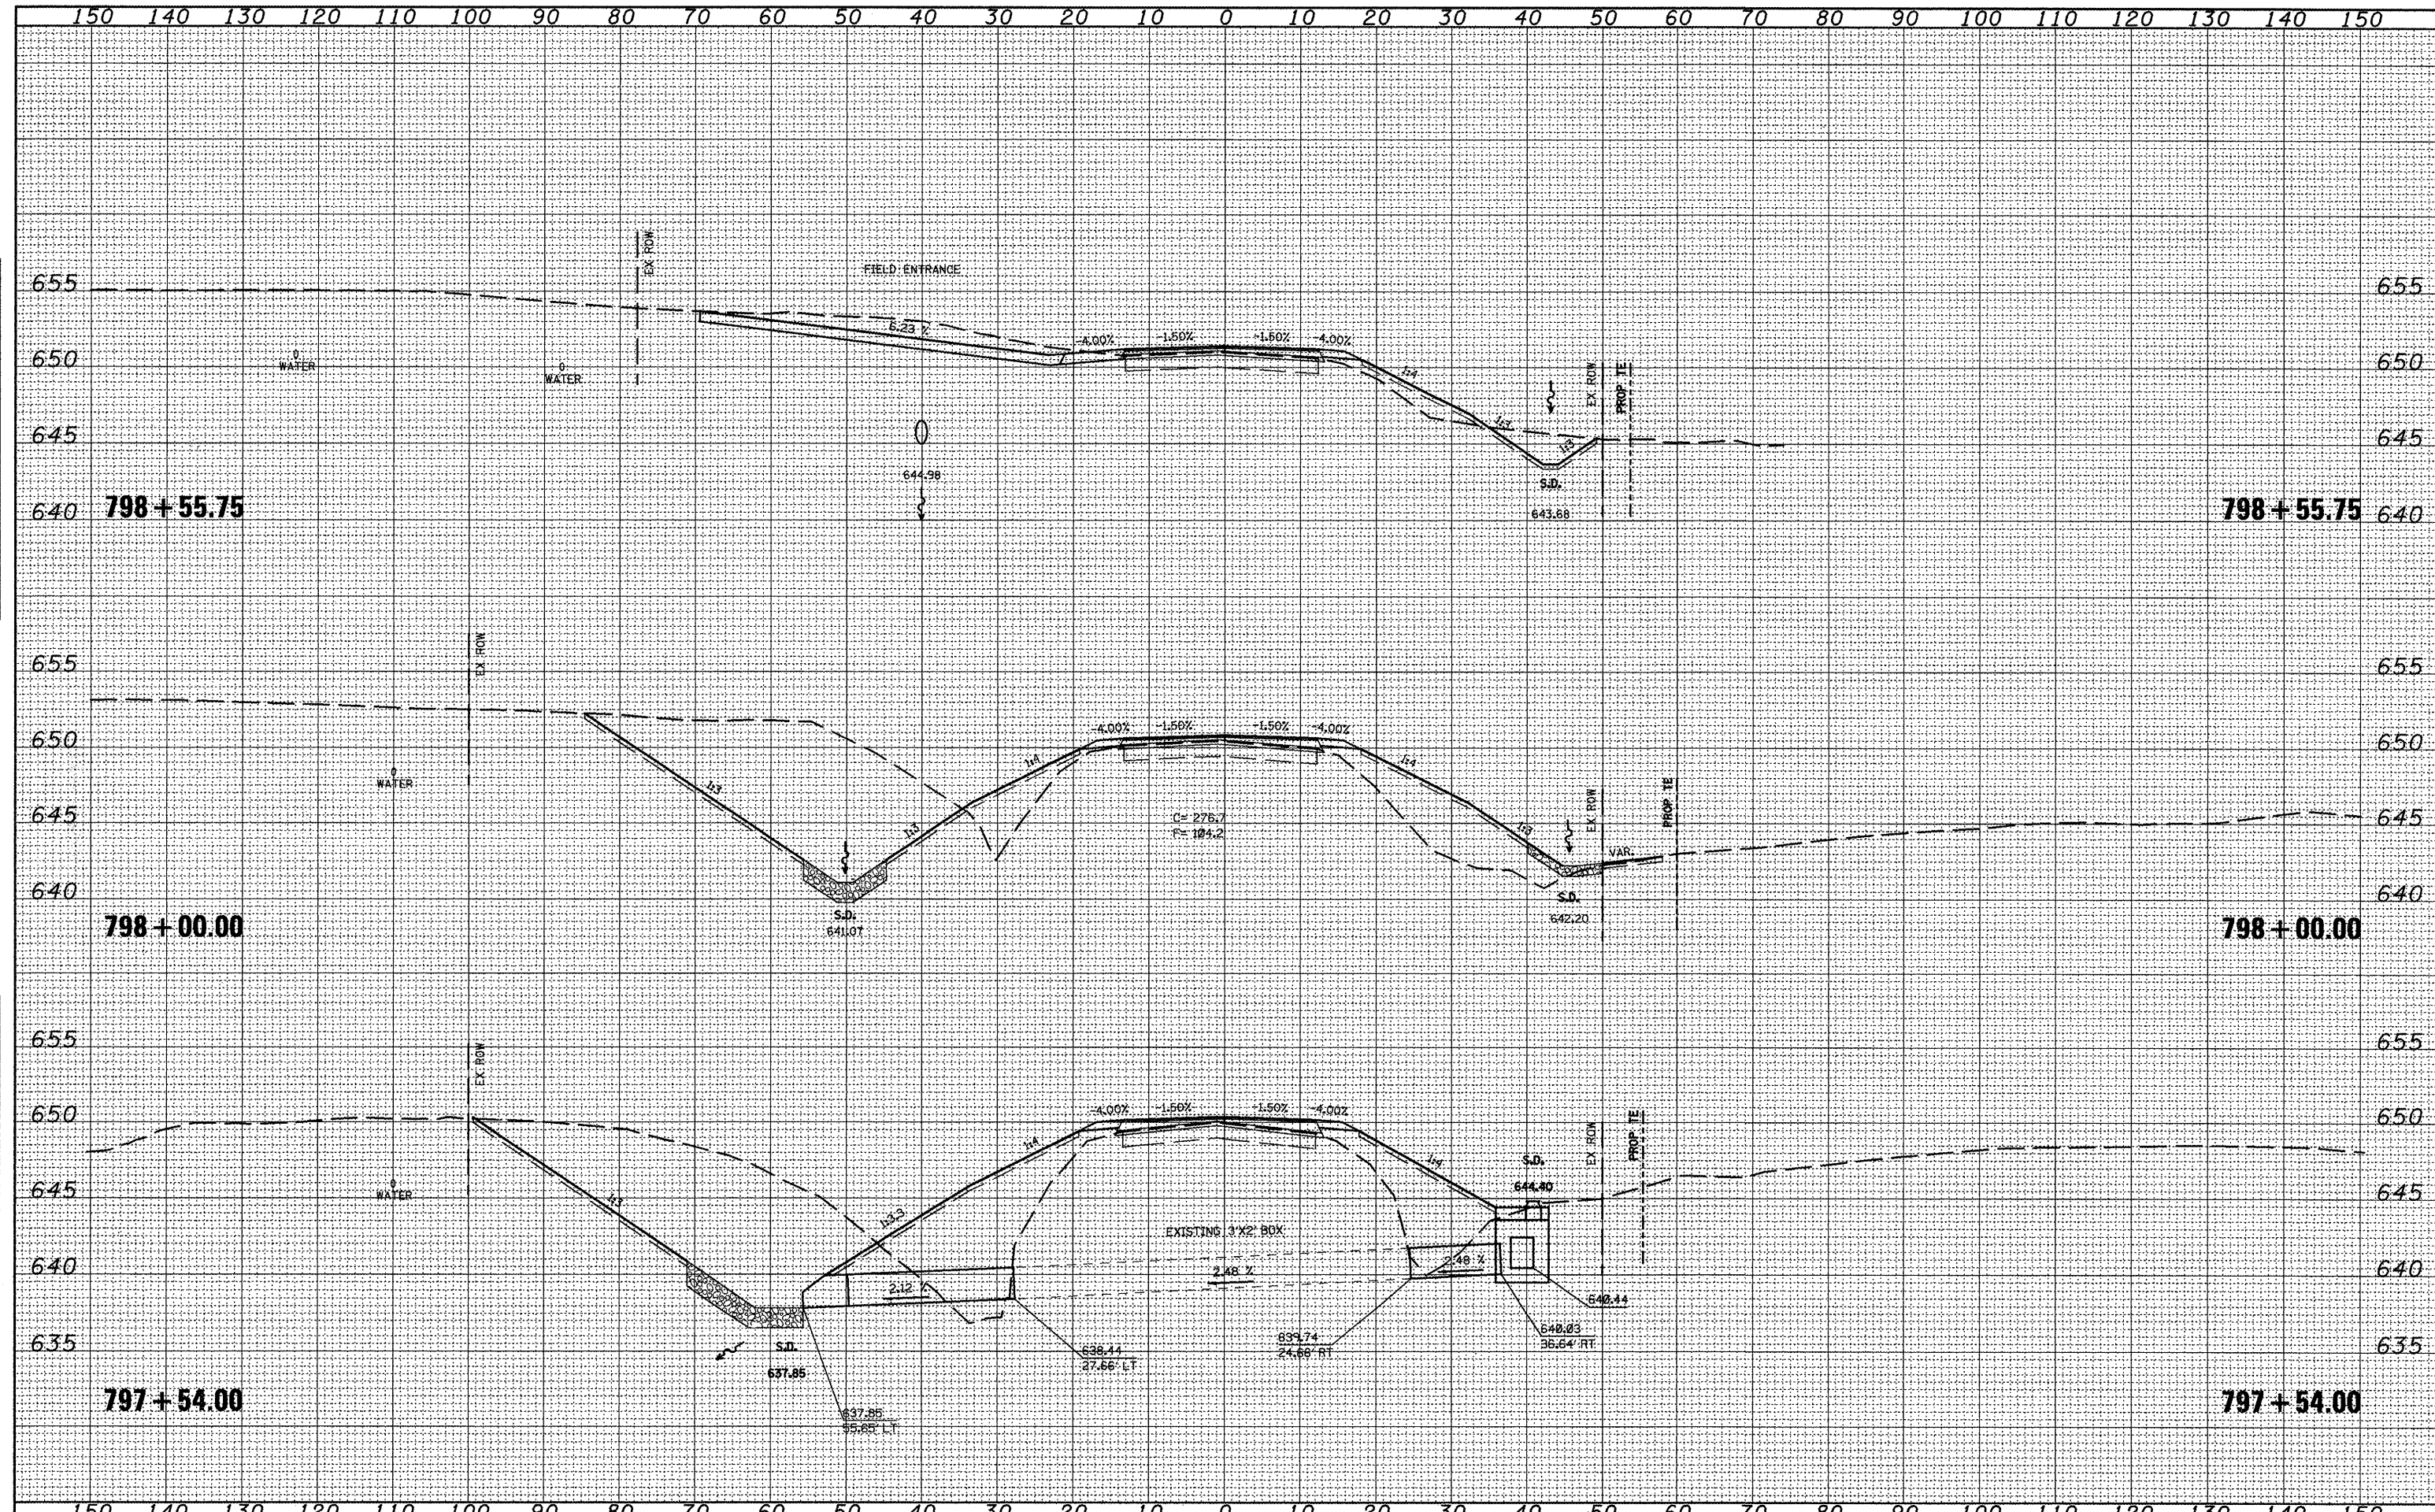

FILE NAME = vsec-sheet.dgn  
 USER NAME = jochumajg  
 PLOT SCALE = 20.0000' / IN.  
 PLOT DATE = 3/11/2010

DESIGNED -	REVISED -
DRAWN -	REVISED -
CHECKED -	REVISED -
DATE -	REVISED -

**STATE OF ILLINOIS  
 DEPARTMENT OF TRANSPORTATION**

**CROSS SECTIONS**

SCALE: SHEET NO. OF SHEETS STA. 797+54.00 TO STA. 798+55.75

F.A.P. RTE.	SECTION	COUNTY	TOTAL SHEETS	SHEET NO.
317	16W-2,RS-4217W-1,RS-3	FULTON	246	210
CONTRACT NO. 88703				
ILLINOIS FED. AID PROJECT				