


DATE	
BY	
ORIGINAL SURVEY	
SHRINKED SURVEY	
PLOTTED	
NOTE BOOK	
AREAS CHECKED	

DATE	
BY	
ORIGINAL SURVEY	
SHRINKED SURVEY	
PLOTTED	
NOTE BOOK	
AREAS CHECKED	

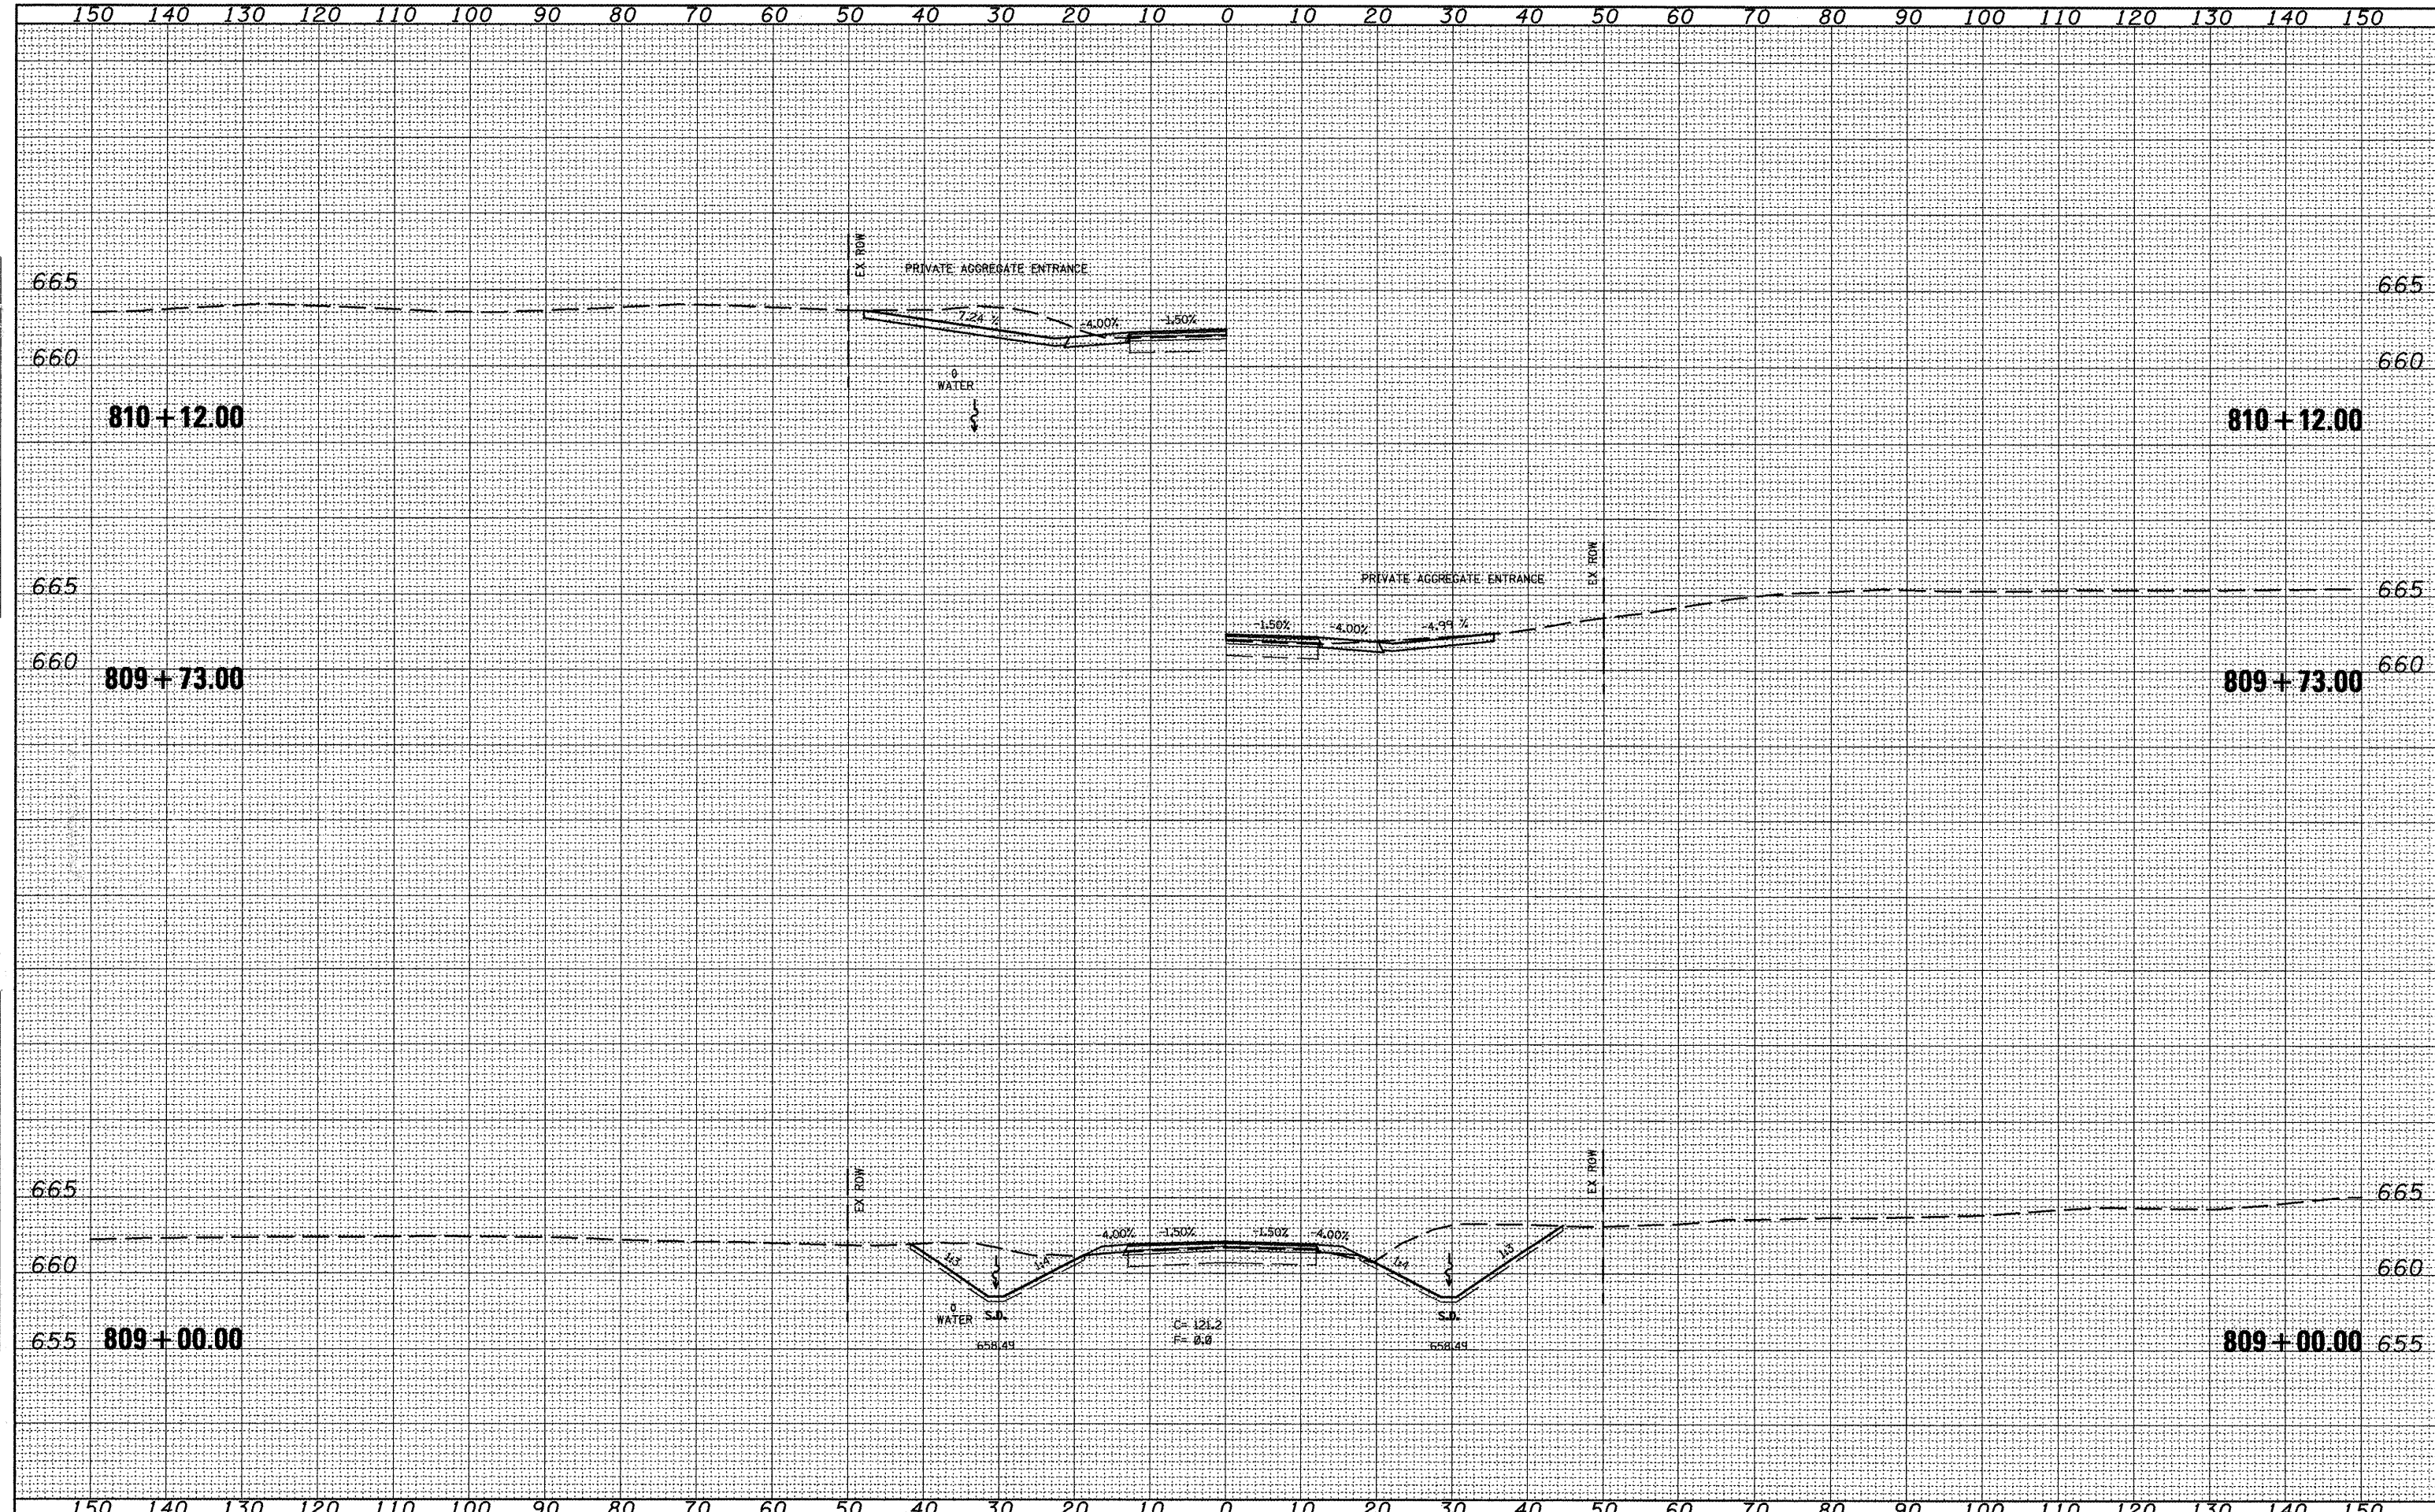

FILE NAME = xsec_sheet.dgn
 USER NAME = jochums.jg
 PLOT SCALE = 28,0000' / IN.
 PLOT DATE = 3/11/2010

DESIGNED -	REVISED -
DRAWN -	REVISED -
CHECKED -	REVISED -
DATE -	REVISED -

**STATE OF ILLINOIS
DEPARTMENT OF TRANSPORTATION**

CROSS SECTIONS

SCALE: SHEET NO. OF SHEETS STA. 809+00.00 TO STA. 810+12.00

F&AP RTE.	SECTION	COUNTY	TOTAL SHEETS	SHEET NO.
317	16W-2,RS-4;1TW-1,RS-3	FULTON	240	215
CONTRACT NO. 88703			ILLINOIS FED. AID PROJECT	