


DATE	
BY	
FINAL SURVEY	
FLIPPED	
NOTE BOOK	
TEMPLATE	
AREAS CHECKED	

DATE	
BY	
ORIGINAL SURVEY	
FLIPPED	
NOTE BOOK	
TEMPLATE	
AREAS CHECKED	

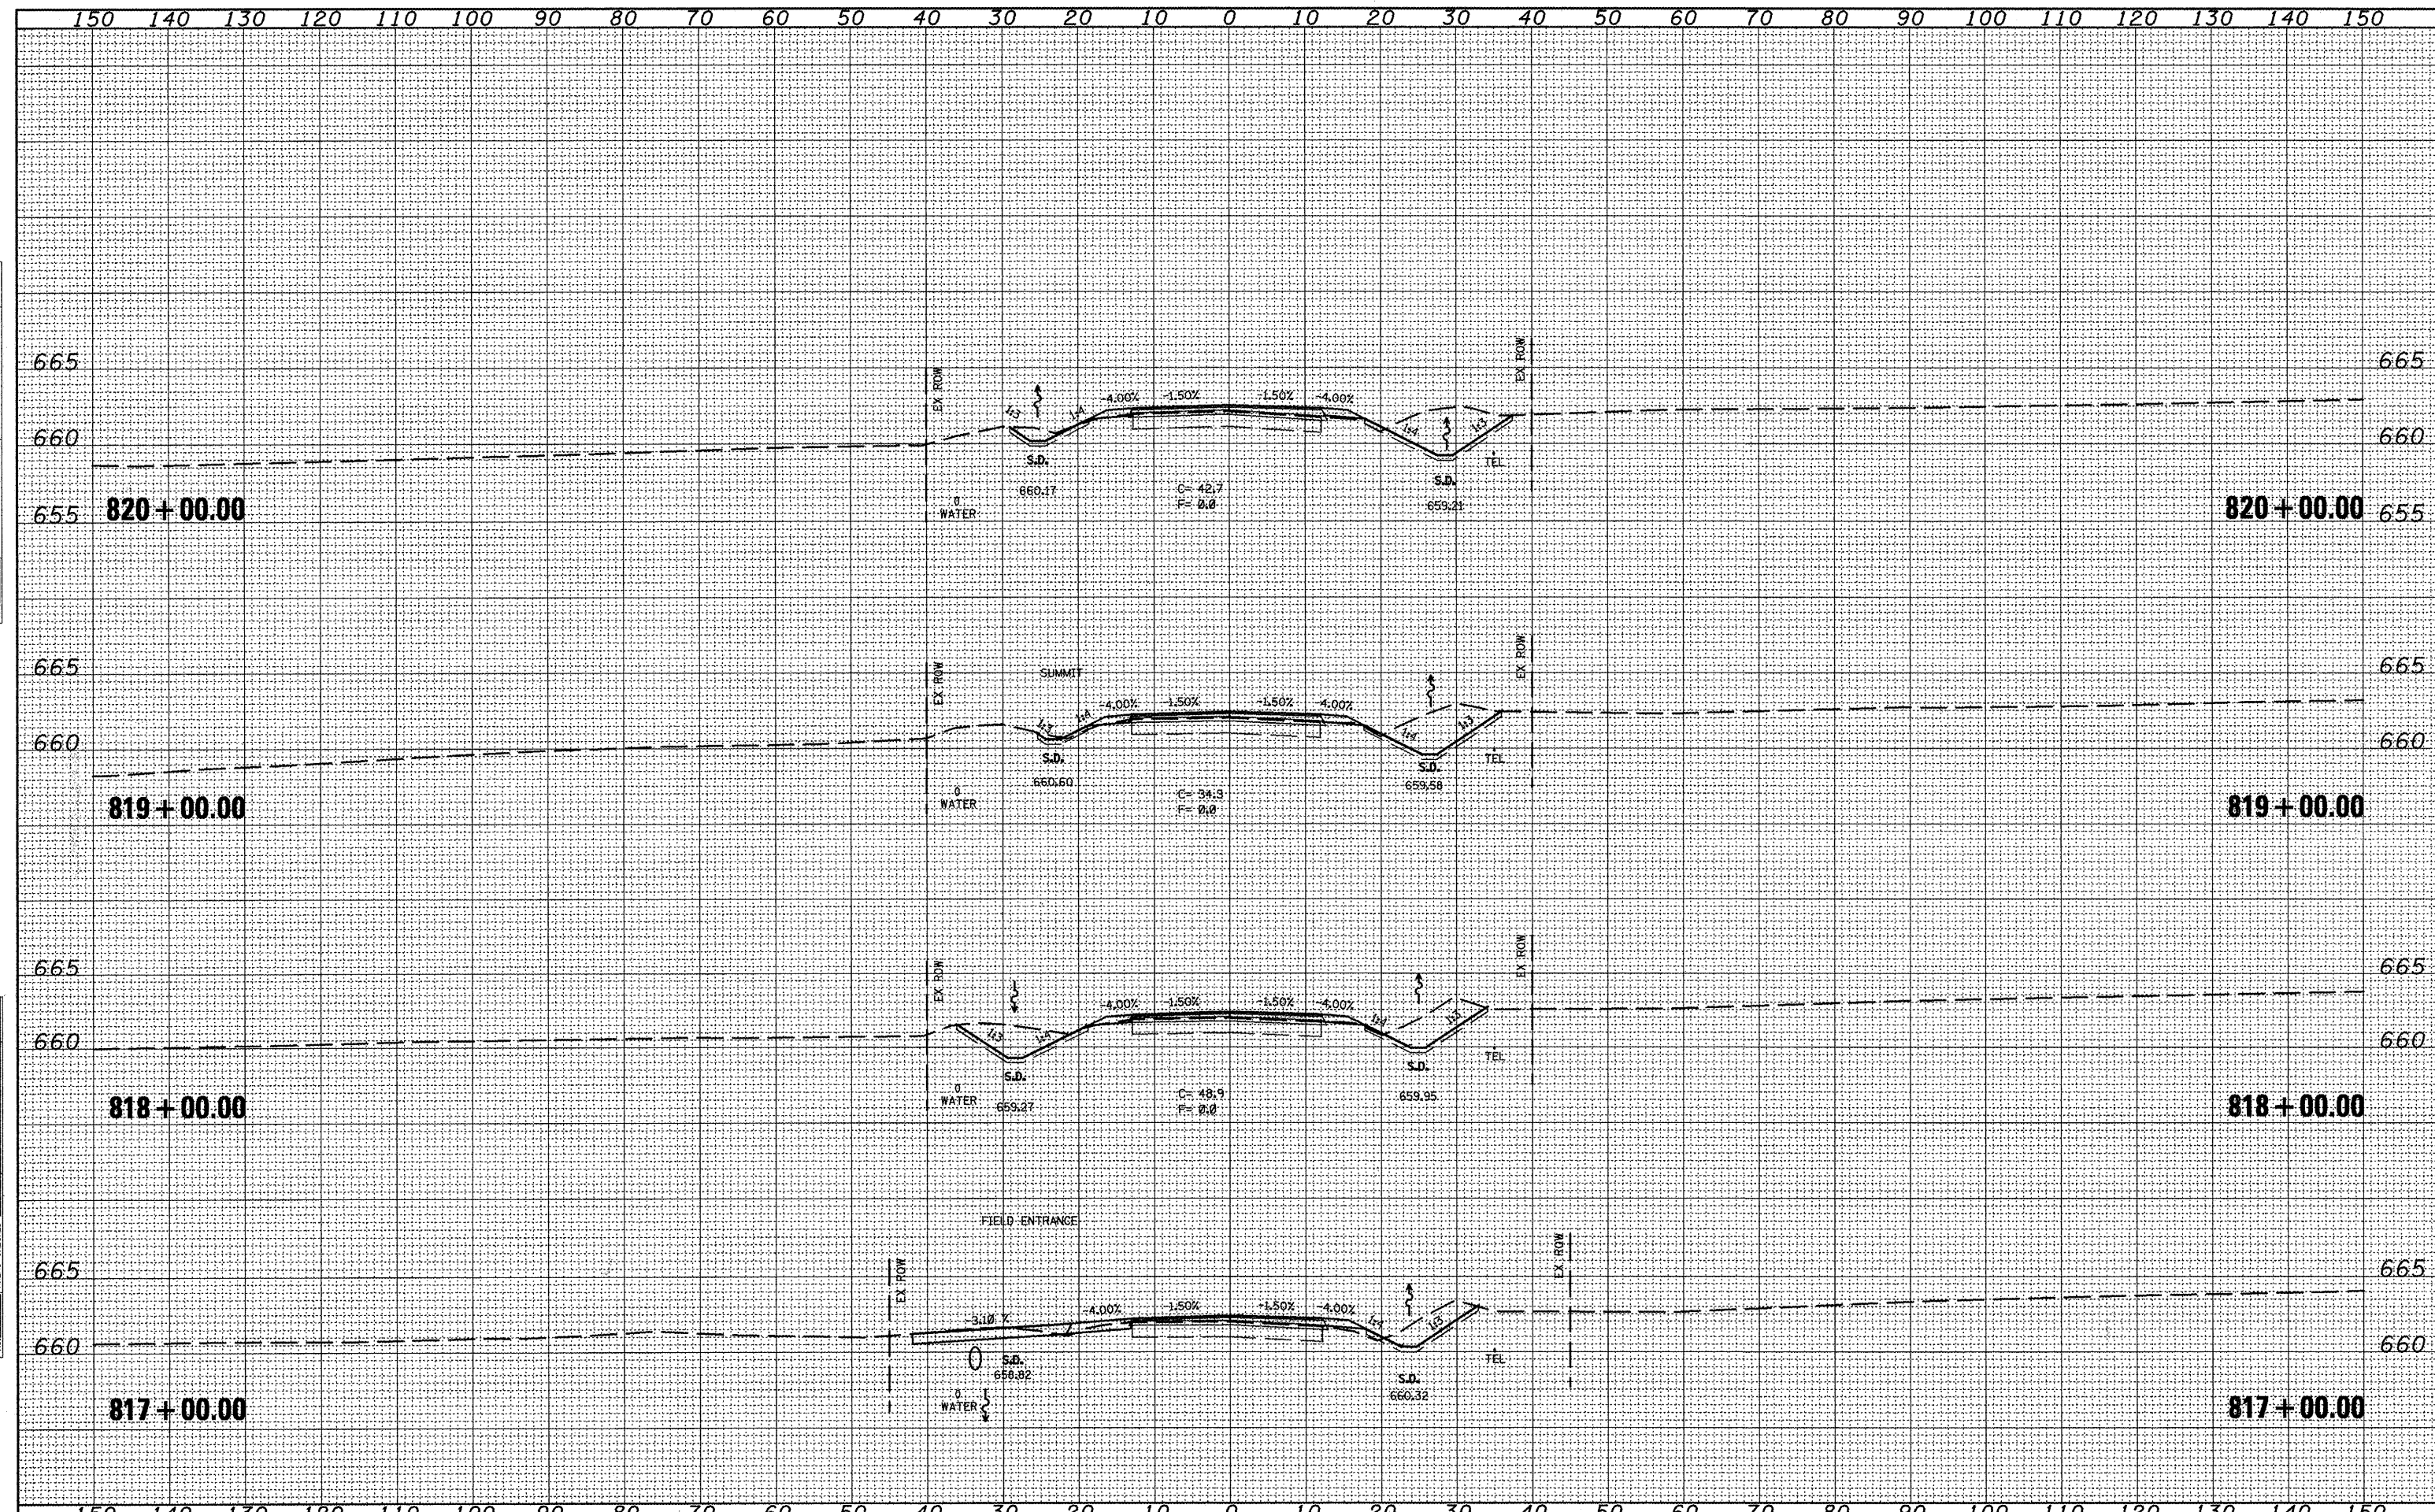

FILE NAME = xsec\_sheet.dgn  
 USER NAME = jochums,jg  
 PLOT SCALE = 20.0000' / IN.  
 PLOT DATE = 3/11/2010

DESIGNED -	REVISED -
DRAWN -	REVISED -
CHECKED -	REVISED -
DATE -	REVISED -

STATE OF ILLINOIS  
 DEPARTMENT OF TRANSPORTATION

CROSS SECTIONS  
 SCALE: SHEET NO. OF SHEETS STA. 817+00.00 TO STA. 820+00.00

F. & AP. RTE.	SECTION	COUNTY	TOTAL SHEETS	SHEET NO.
317	16W-2,RS-4;17W-1,RS-3	FULTON	240	219
CONTRACT NO. 88703			ILLINOIS FED. AID PROJECT	