


DATE	
BY	
ORIGINAL SURVEY	
PLOTTED	
NOTE BOOK	
AREAS CHECKED	
NO.	

DATE	
BY	
ORIGINAL SURVEY	
PLOTTED	
NOTE BOOK	
AREAS CHECKED	
NO.	

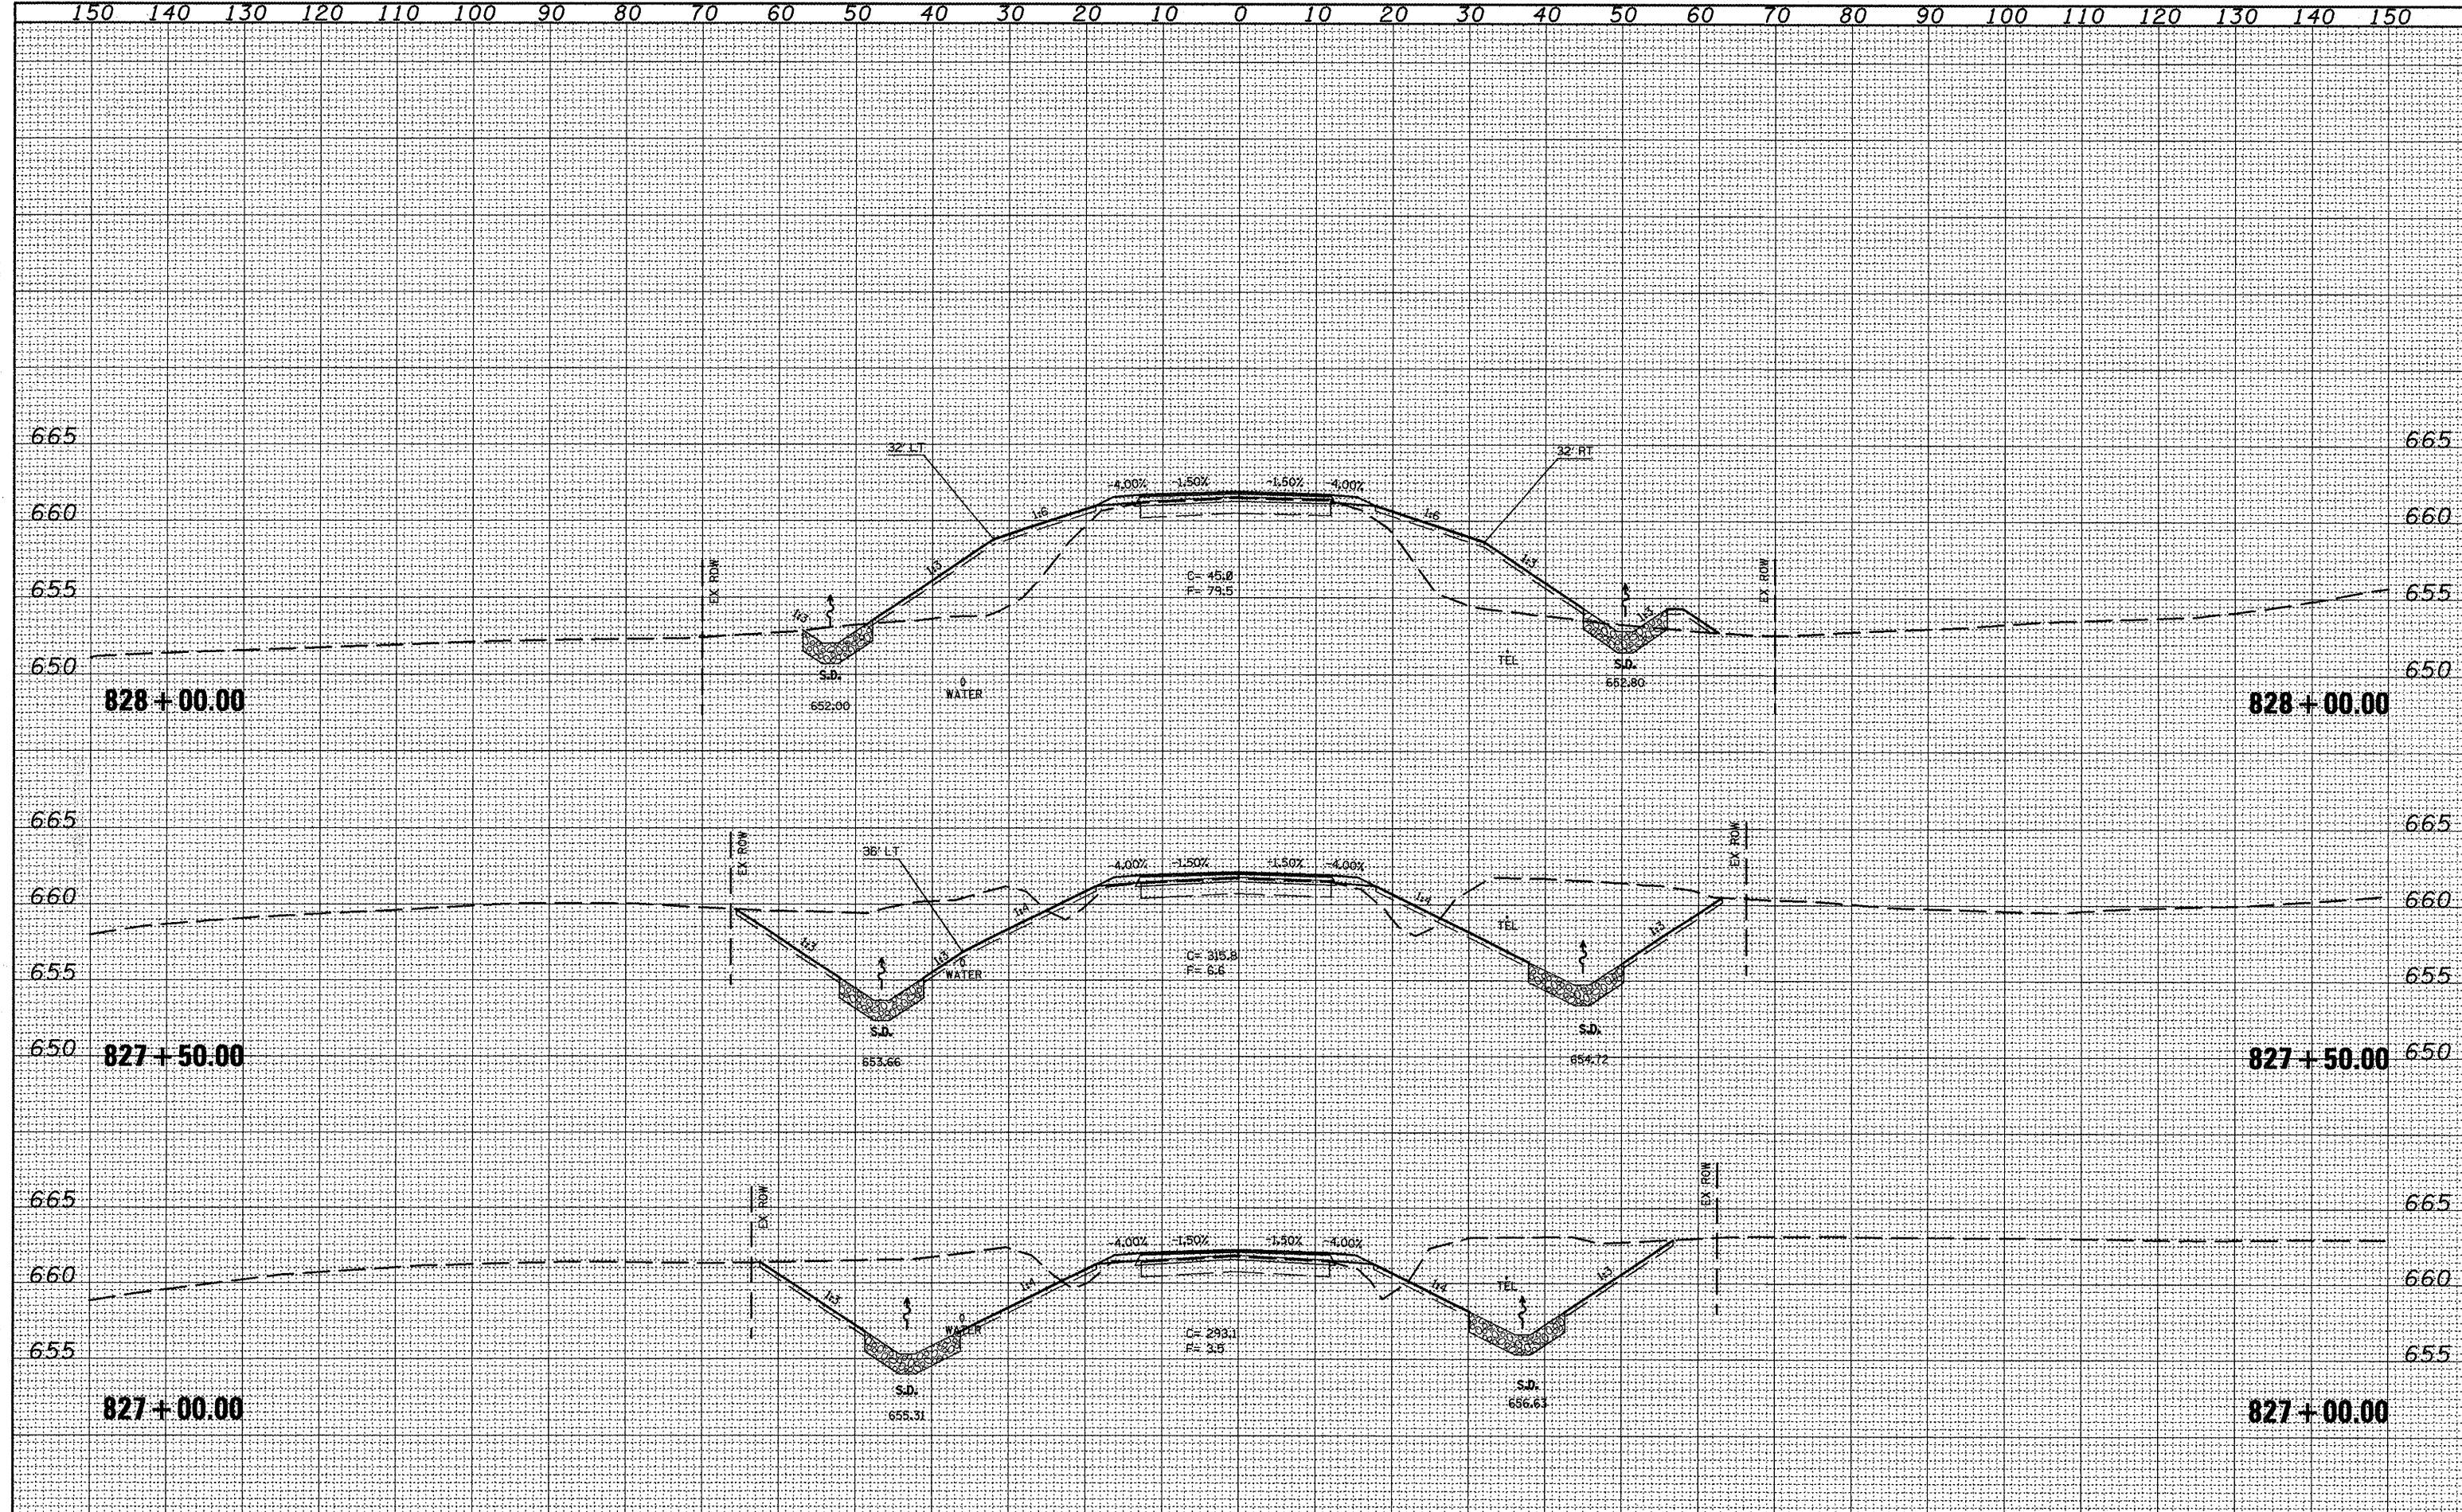

FILE NAME = xsec\_sheet.dgn  
 USER NAME = jochums.jg  
 PLDT SCALE = 20.0000' / IN.  
 PLOT DATE = 3/12/2010

DESIGNED -	REVISED -
DRAWN -	REVISED -
CHECKED -	REVISED -
DATE -	REVISED -

STATE OF ILLINOIS  
 DEPARTMENT OF TRANSPORTATION

CROSS SECTIONS  
 SCALE: SHEET NO. OF SHEETS STA. 827+00.00 TO STA. 828+00.00

SECTION	COUNTY	TOTAL SHEETS	SHEET NO.
16W-2,RS-4;17W-1,RS-3	FULTON	246	222
CONTRACT NO. 88703			
ILLINOIS FED. AID PROJECT			