


DATE	
BY	
FINAL SURVEY	
SWIMMED	
PLOTTED	
NOTE BOOK	
TEMPERATURE	
AREAS CHECKED	
NO.	

DATE	
BY	
ORIGINAL SURVEY	
SWIMMED	
PLOTTED	
NOTE BOOK	
TEMPERATURE	
AREAS CHECKED	
NO.	

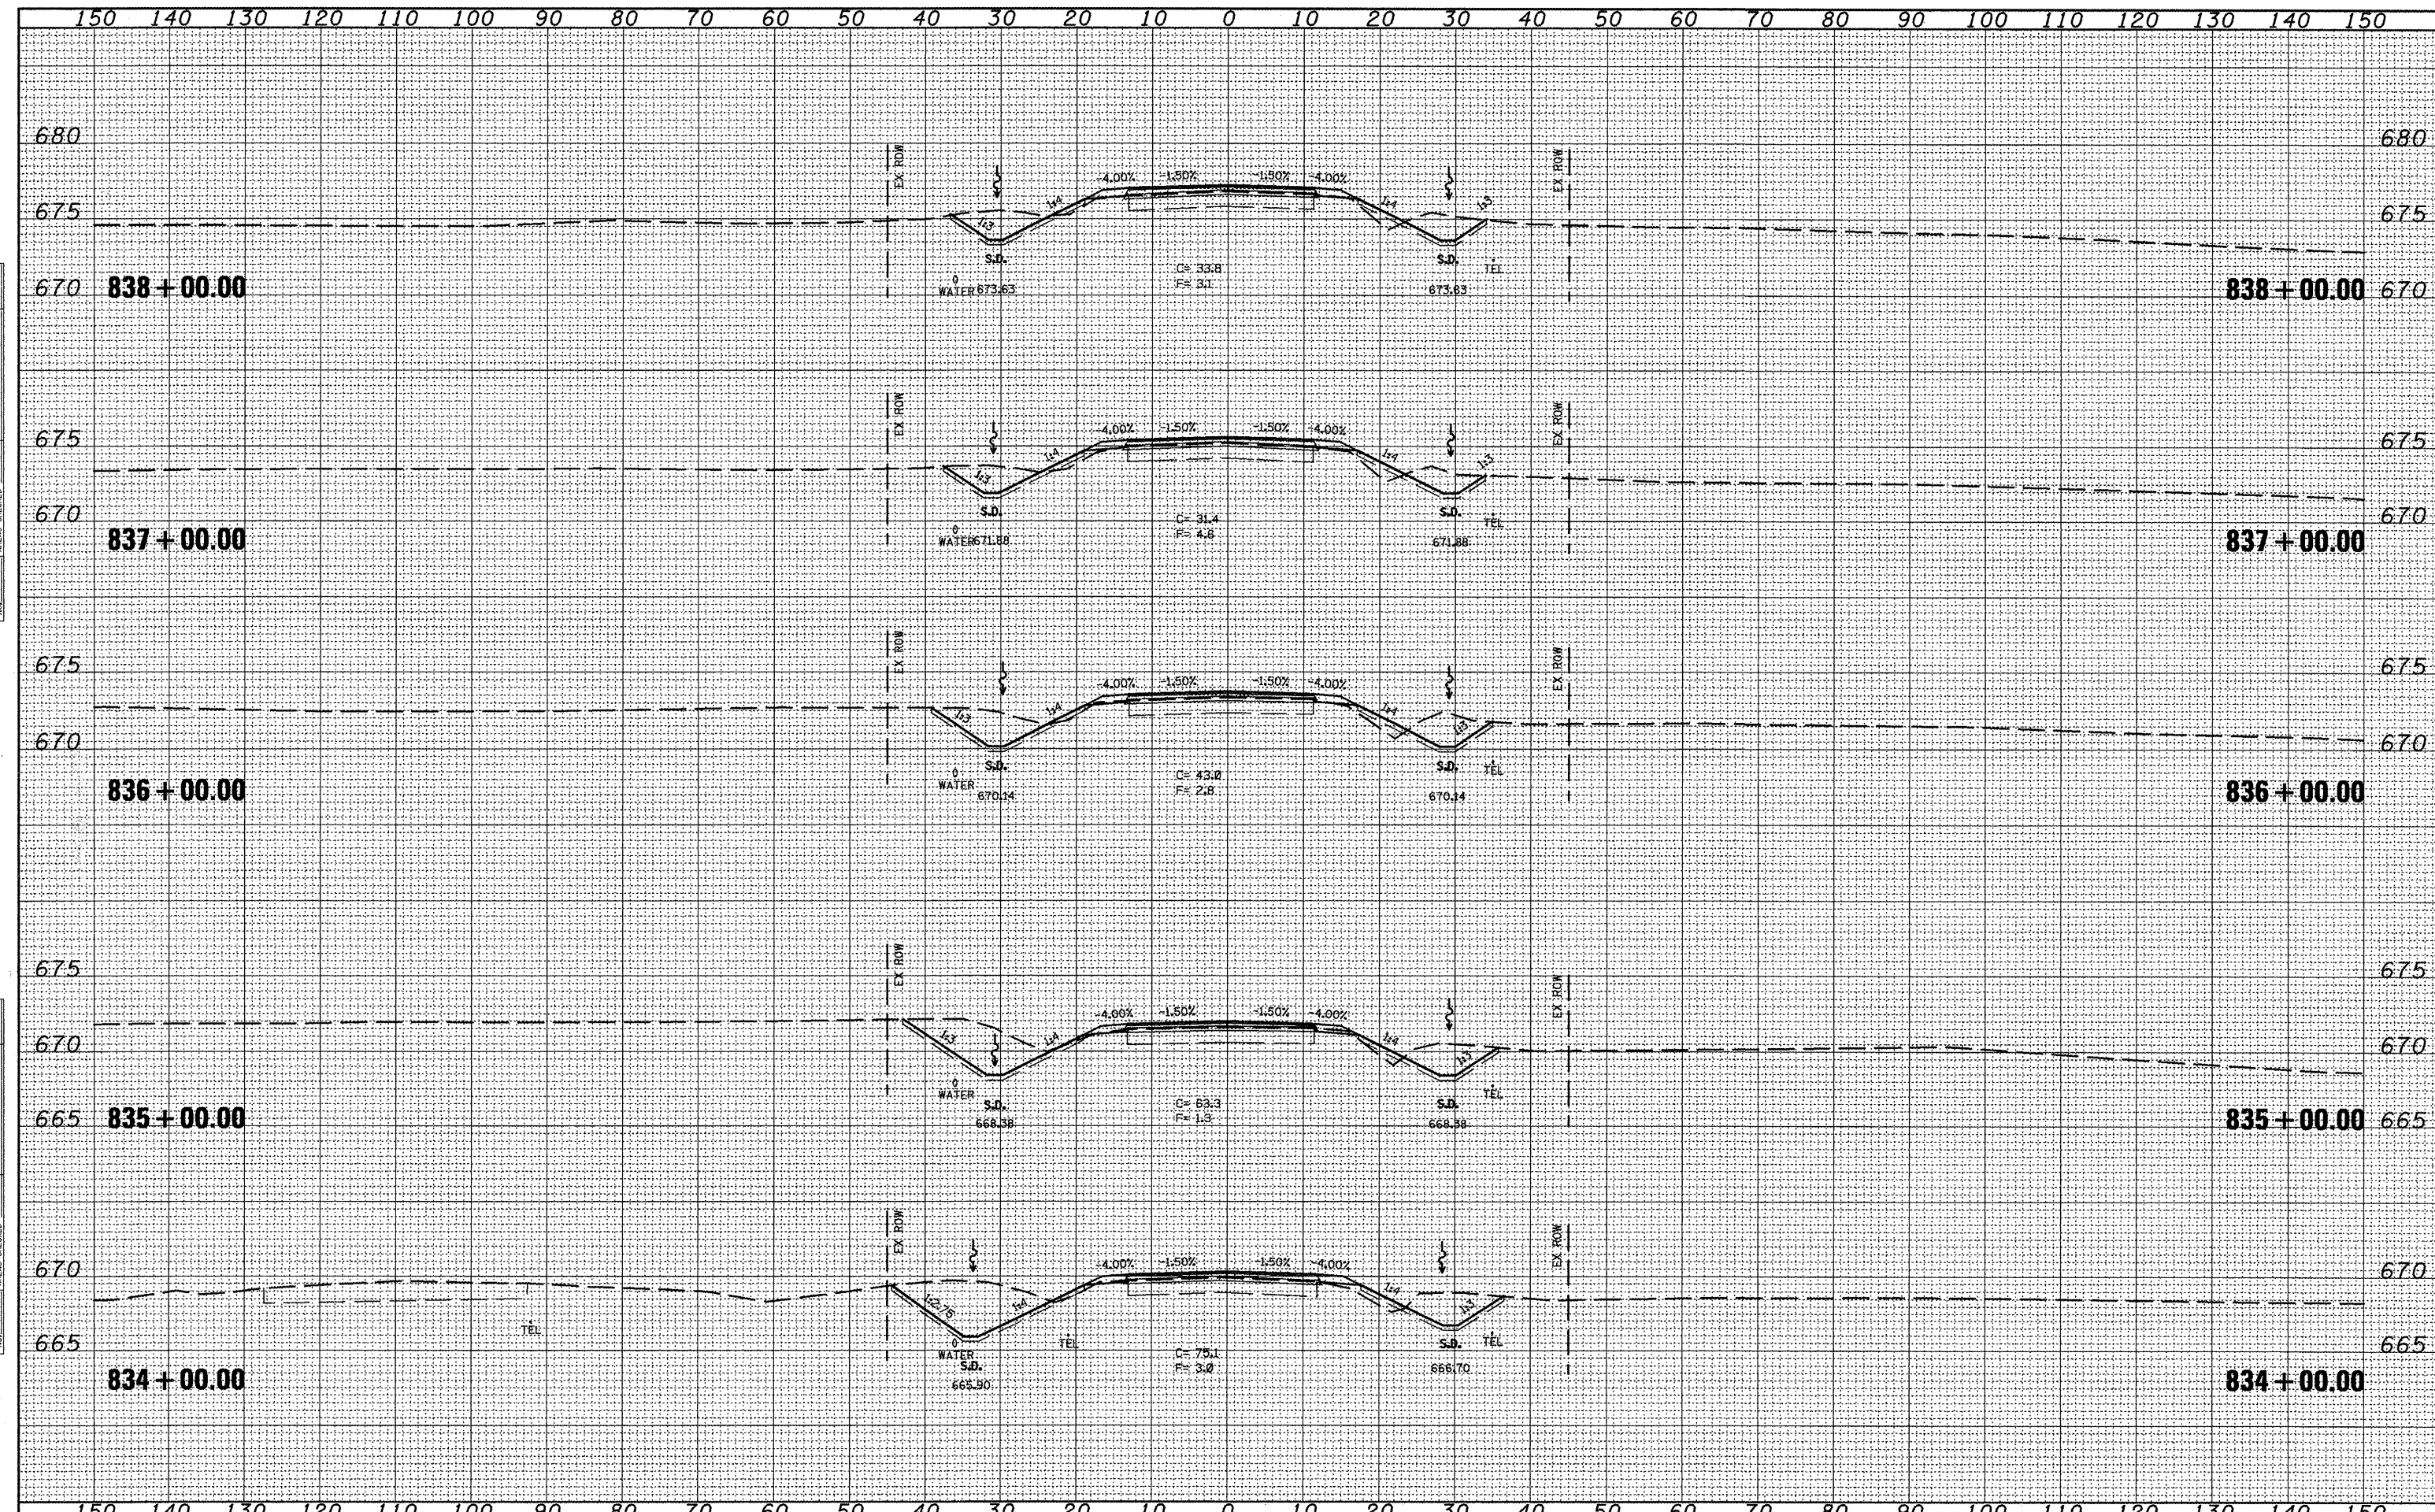

FILE NAME = xsec_sheet.dgn
 USER NAME = jochuma.jg
 PLOT SCALE = 20.0000' / IN.
 PLOT DATE = 3/11/2010

DESIGNED -	REVISED -
DRAWN -	REVISED -
CHECKED -	REVISED -
DATE -	REVISED -

**STATE OF ILLINOIS
DEPARTMENT OF TRANSPORTATION**

CROSS SECTIONS

SCALE: SHEET NO. OF SHEETS STA. 834+00.00 TO STA. 838+00.00

F. MAP. RTE.	SECTION	COUNTY	TOTAL SHEETS	SHEET NO.
317	16W-2,RS-4+17W-1,RS-3	FULTON	240	225
CONTRACT NO. 88703			ILLINOIS FED. AID PROJECT	