


DATE: \_\_\_\_\_ BY: \_\_\_\_\_  
 SURVIVED \_\_\_\_\_ SURVEY \_\_\_\_\_  
 PLOTTED \_\_\_\_\_ PLANT \_\_\_\_\_  
 NOTE BOOK \_\_\_\_\_ TEMPLATE \_\_\_\_\_  
 NO. \_\_\_\_\_ AREAS CHECKED \_\_\_\_\_

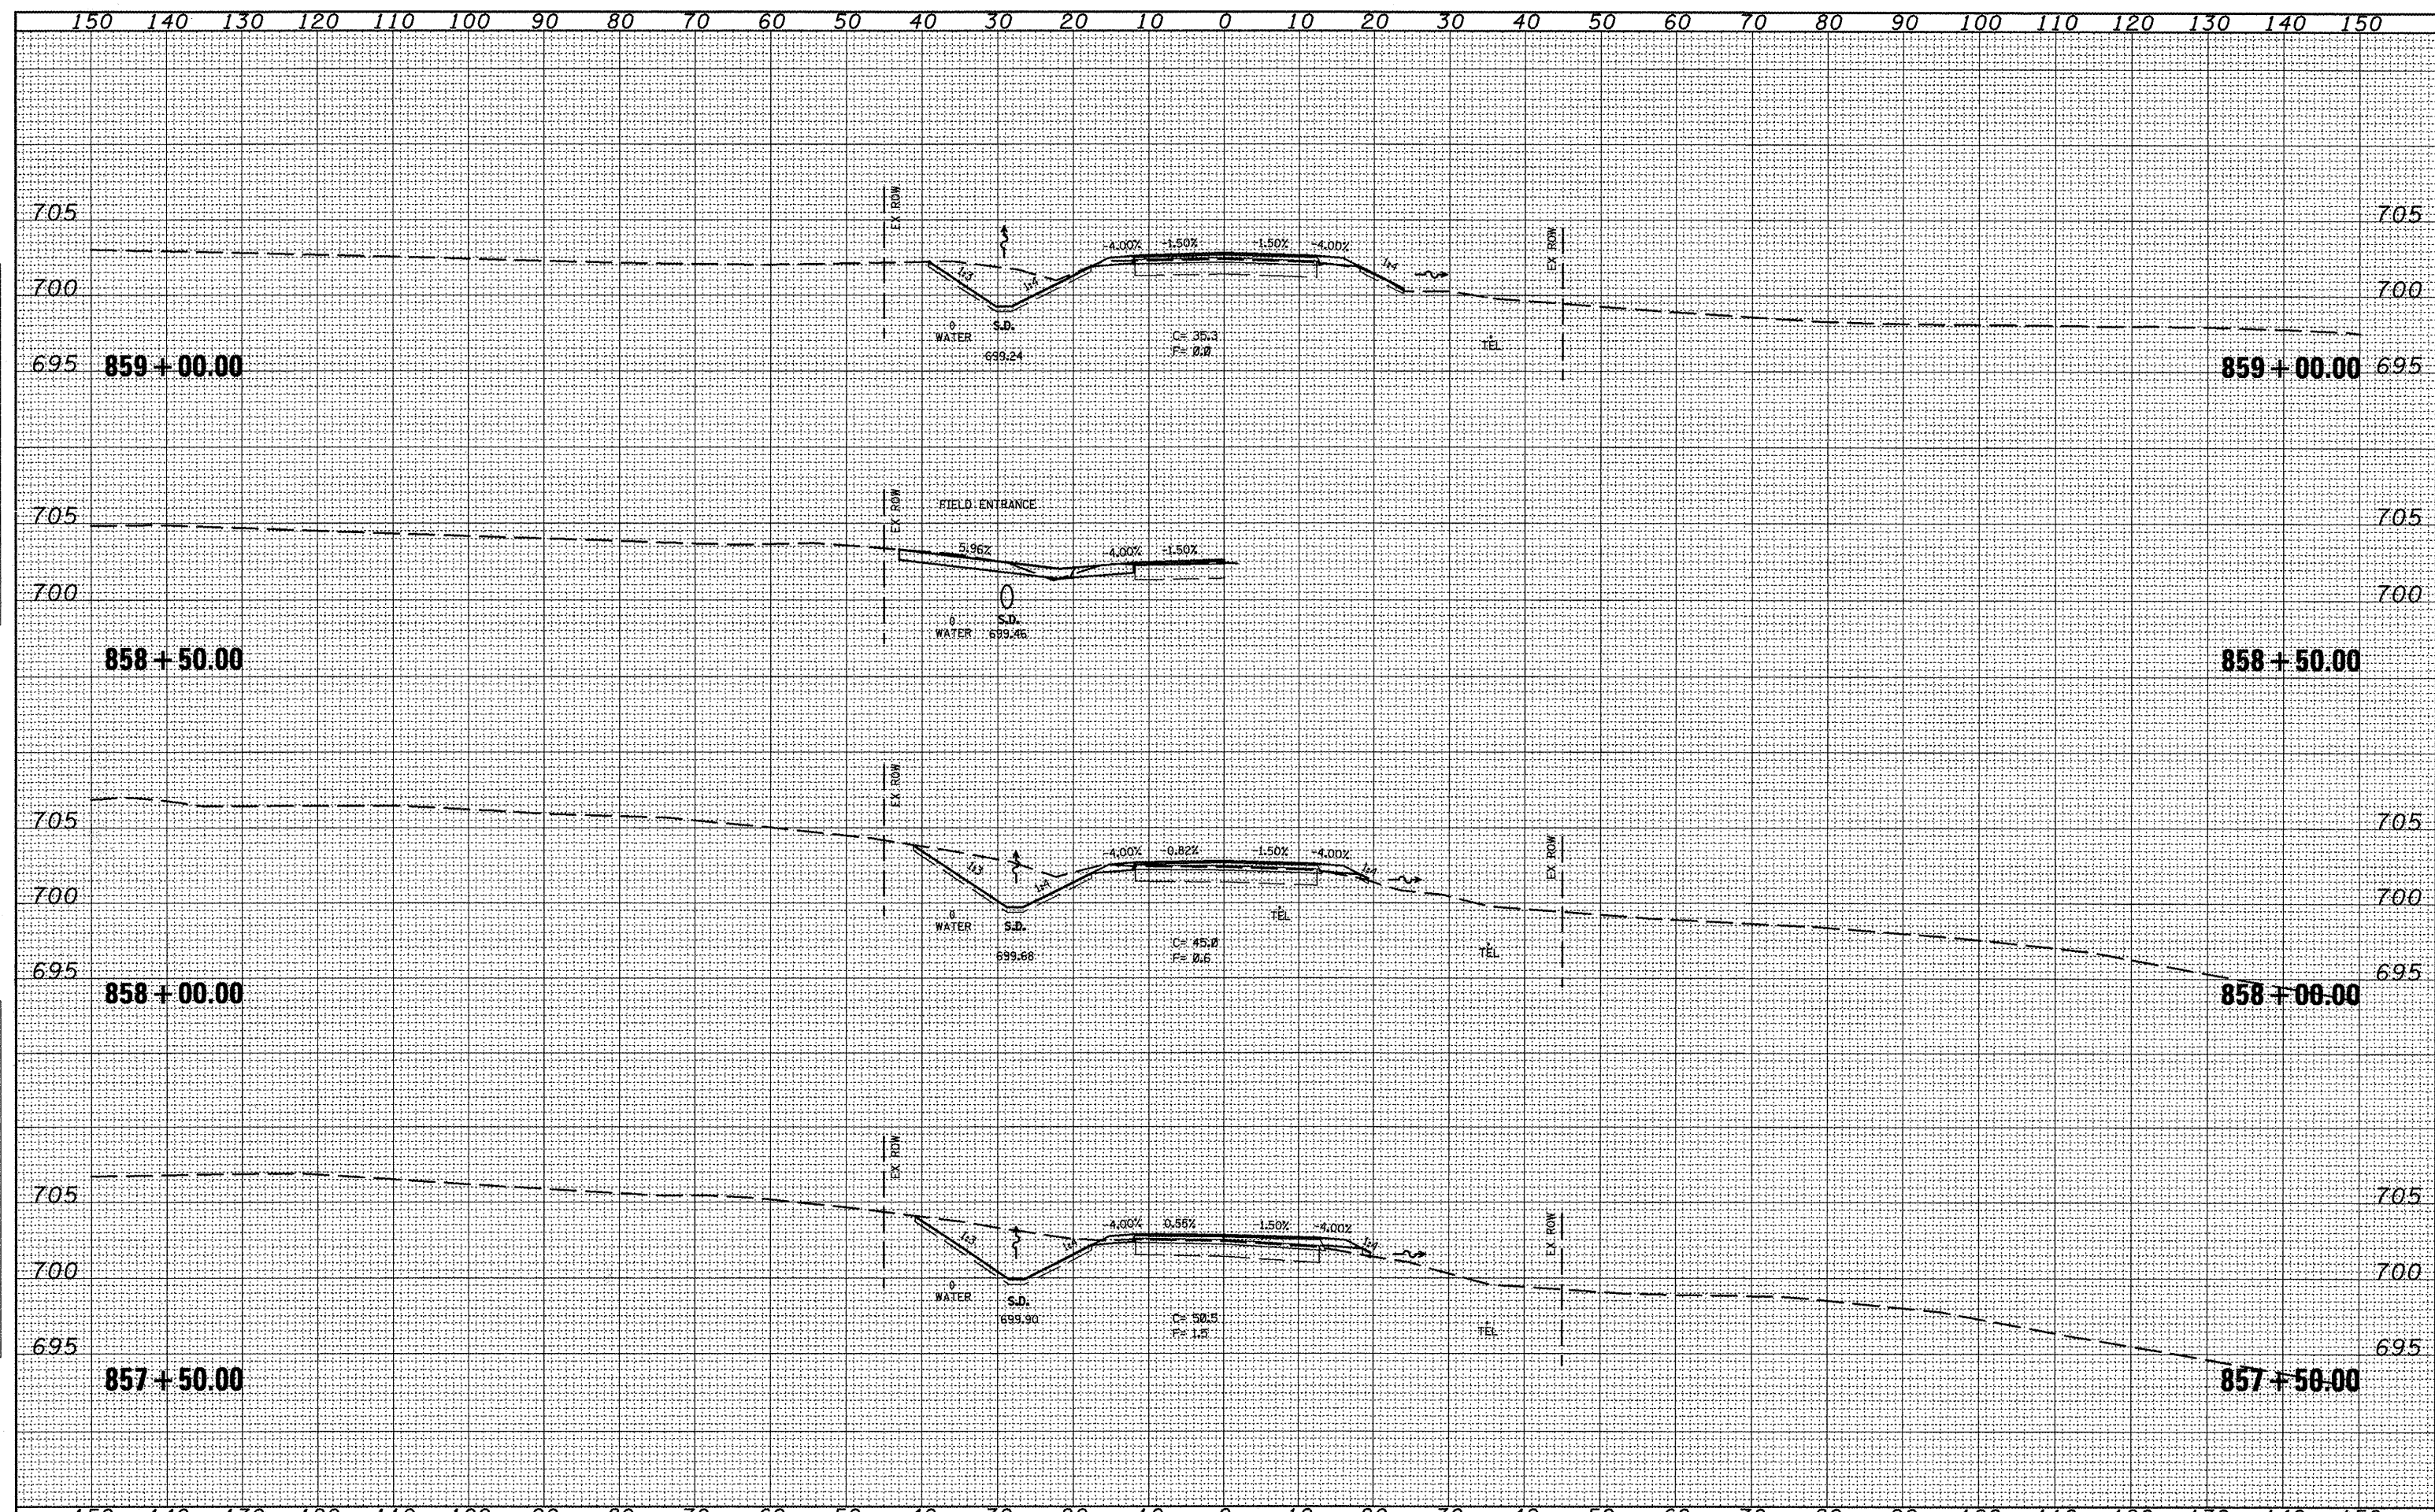

FILE NAME = xsec.sheet.dgn  
 USER NAME = jochumsjg  
 PLOT SCALE = 20,0000 ' / IN.  
 PLOT DATE = 3/11/2010

DESIGNED -	REVISED -
DRAWN -	REVISED -
CHECKED -	REVISED -
DATE -	REVISED -

**STATE OF ILLINOIS  
 DEPARTMENT OF TRANSPORTATION**

**CROSS SECTIONS**

SCALE: \_\_\_\_\_ SHEET NO. \_\_\_\_\_ OF \_\_\_\_\_ SHEETS STA. 857+50.00 TO STA. 859+00.00

F.A.P.I. RTE.	SECTION	COUNTY	TOTAL SHEETS	SHEET NO.
317	16W-2,RS-4;17W-1,RS-3	FULTON	240	231
CONTRACT NO. 88703			ILLINOIS FED. AID PROJECT	