


|              |           |
|--------------|-----------|
| DATE         |           |
| BY           |           |
| FINAL SURVEY | SURVEYED  |
| NOTE BOOK    | PLOTTED   |
| NO.          | TEMPLATE  |
|              | AREAS     |
|              | SPECIFIED |

|                 |           |
|-----------------|-----------|
| DATE            |           |
| BY              |           |
| ORIGINAL SURVEY | SURVEYED  |
| NOTE BOOK       | PLOTTED   |
| NO.             | TEMPLATE  |
|                 | AREAS     |
|                 | SPECIFIED |

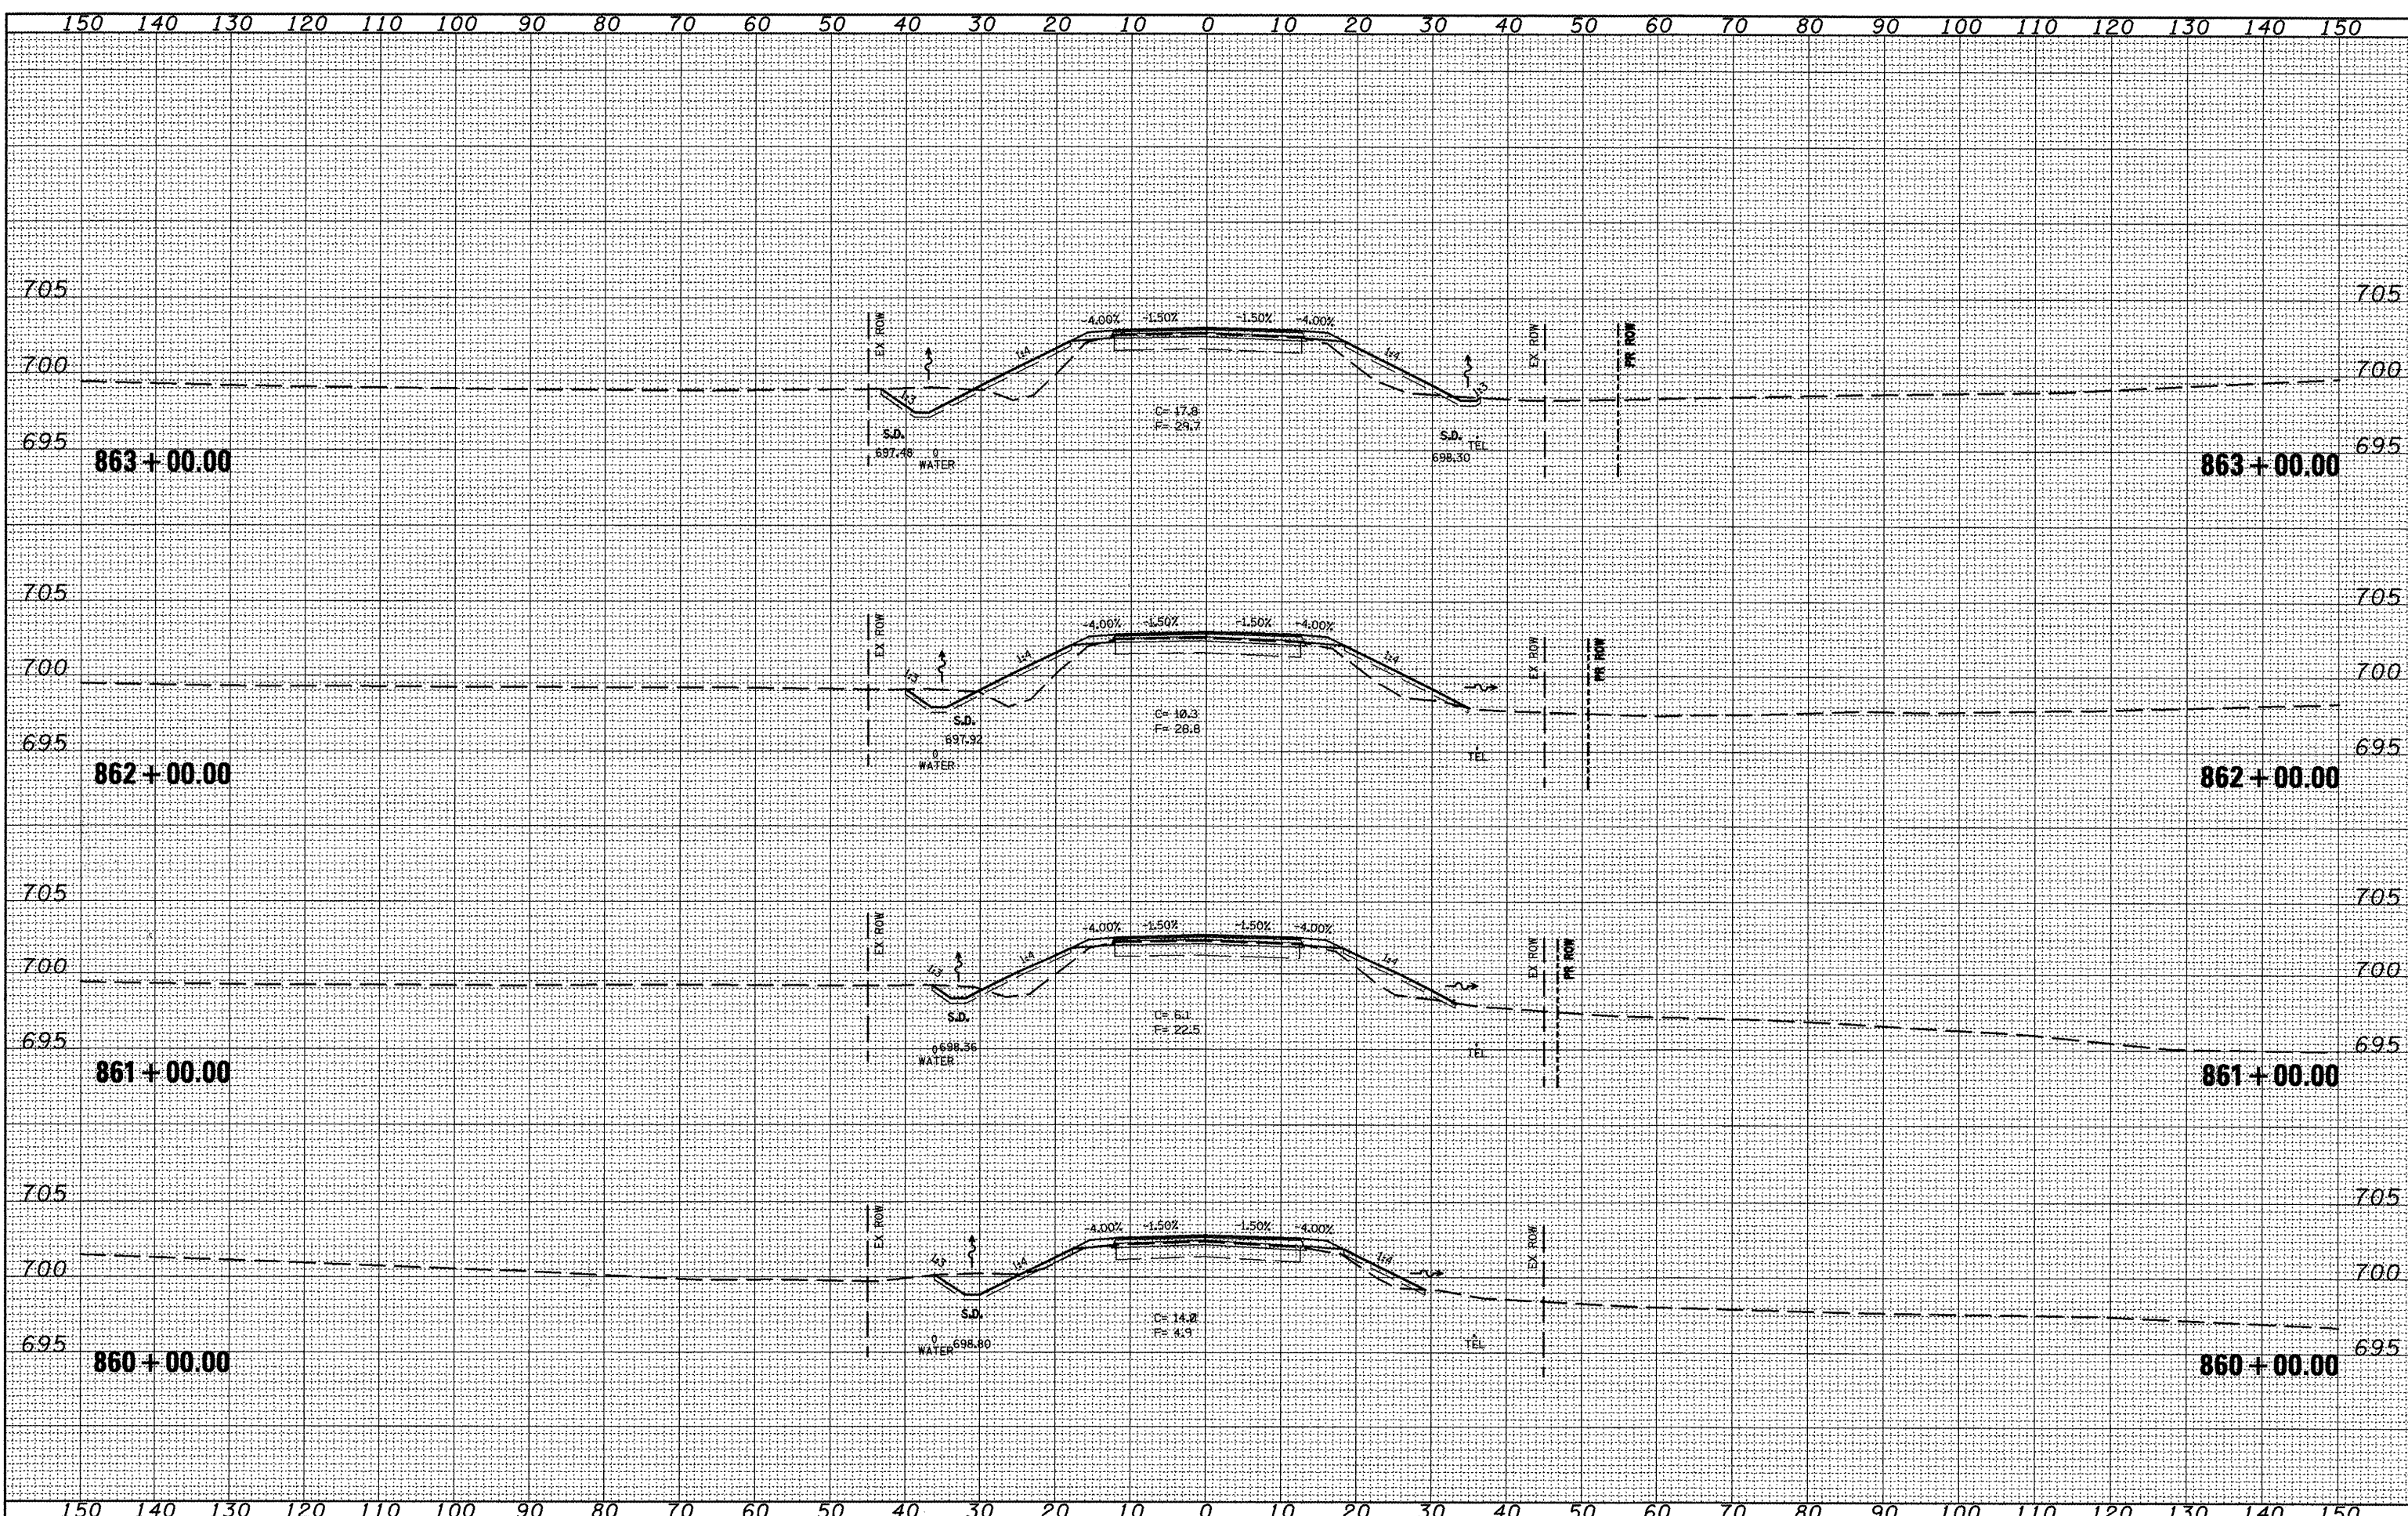

FILE NAME = xsec\_sheet.dgn  
 USER NAME = jochumsjg  
 PLOT SCALE = 28.0000' / IN.  
 PLOT DATE = 3/11/2010

|            |           |
|------------|-----------|
| DESIGNED - | REVISED - |
| DRAWN -    | REVISED - |
| CHECKED -  | REVISED - |
| DATE -     | REVISED - |

**STATE OF ILLINOIS  
DEPARTMENT OF TRANSPORTATION**

**CROSS SECTIONS**

SCALE: SHEET NO. OF SHEETS STA. 860+00.00 TO STA. 863+00.00

|                    |                       |        |                           |           |
|--------------------|-----------------------|--------|---------------------------|-----------|
| F.A.P. RTE.        | SECTION               | COUNTY | TOTAL SHEETS              | SHEET NO. |
| 317                | 16W-2,RS-4:17W-1,RS-3 | FULTON | 246                       | 232       |
| CONTRACT NO. 88703 |                       |        | ILLINOIS FED. AID PROJECT |           |