
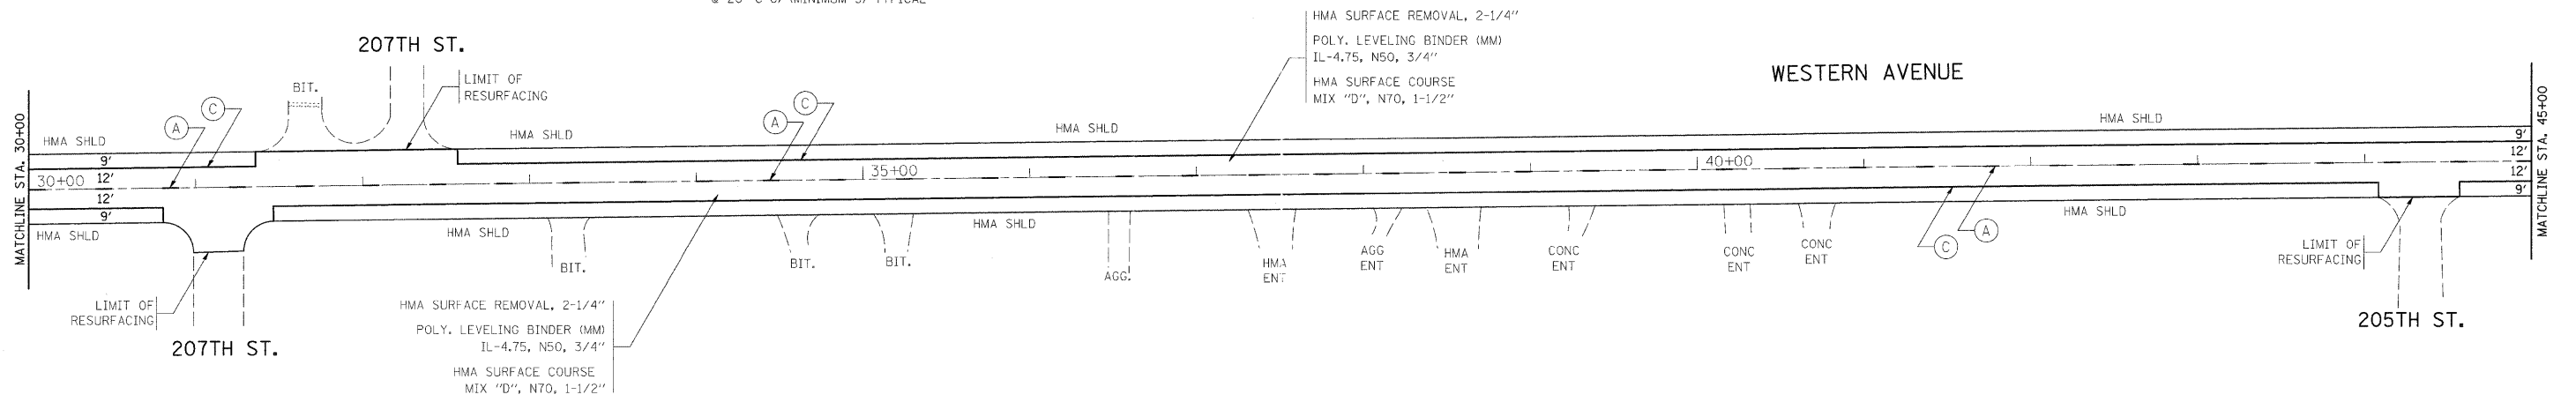



THERMOPLASTIC PAVEMENT MARKING LEGEND

- (A) THERMOPLASTIC PAVEMENT MARKING
4" YELLOW SKIP-DASH (10' DASH,
30' SKIP) (TYPICAL)
- (B) THERMOPLASTIC PAVEMENT MARKING
4" DOUBLE YELLOW, 2 @ 11" C-C
(TYPICAL)
- (C) THERMOPLASTIC PAVEMENT MARKING
4" SOLID WHITE, EDGE LINE (TYPICAL)
- (D) THERMOPLASTIC PAVEMENT MARKING
4" SOLID YELLOW & SKIP-DASH
(10' DASH, 30' SKIP) @ 5 1/2" C-C
- (E) THERMOPLASTIC PAVEMENT MARKING
6" SOLID WHITE, TURN LANE LINE
(TYPICAL)
- (F) THERMOPLASTIC PAVEMENT MARKING
12" SOLID YELLOW (RT. 45° DIAGONALS
@ 20' C-C) (MINIMUM 5) TYPICAL
- (G) THERMOPLASTIC PAVEMENT MARKING
24" SOLID WHITE, STOP BAR (TYPICAL)
- (H) THERMOPLASTIC PAVEMENT MARKING
LETTERS & SYMBOLS, WHITE (TYPICAL)
- (I) THERMOPLASTIC PAVEMENT MARKING
6" SOLID WHITE CROSSWALK @ 6' C-C
(TYPICAL) FOR PEDESTRIAN CROSSING
- (J) THERMOPLASTIC PAVEMENT MARKING
12" SOLID WHITE CROSSWALK @ 2' C-C
(TYPICAL), FOR SCHOOL CROSSING
- (K) THERMOPLASTIC PAVEMENT MARKING
12" SOLID WHITE CROSSWALK 45 DEG
@ 2' C-C (TYPICAL), FOR BICYCLE &
EQUESTRIAN

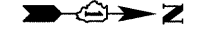

NOTES:

- PAVEMENT MARKING SHALL BE THERMOPLASTIC OF THE EXTRUDED TYPE AND SHOULD BE PLACED IN ACCORDANCE WITH THE DISTRICT ONE "TYPICAL PAVEMENT MARKING DETAILS".
- RAISED REFLECTIVE PAVEMENT MARKERS SHALL BE IN ACCORDANCE WITH THE DISTRICT ONE "TYPICAL APPLICATION RAISED REFLECTIVE PAVEMENT MARKERS DETAILS".
- THE RESIDENT ENGINEER SHALL CONTACT MS. PATRICIA HARRIS, TRAFFIC FIELD ENGINEER AT (708) 597-9800 A MINIMUM OF TWO WEEKS PRIOR TO THE PLACEMENT OF ANY PERMANENT MARKINGS.

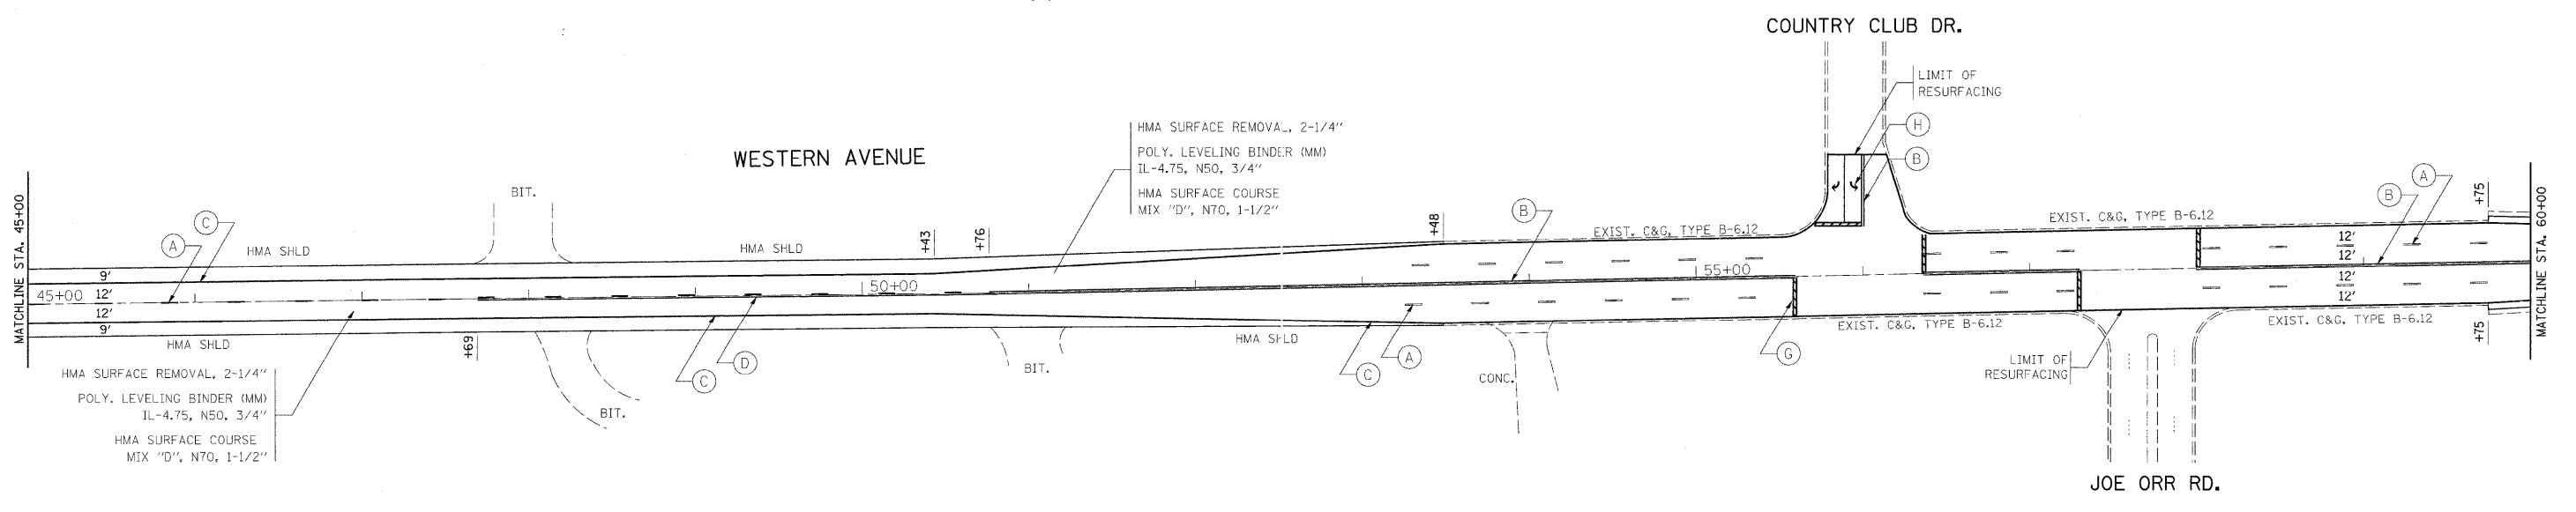

FILE NAME = c:\pwork\pwwid\SMITHKL\d0137421\123	USER NAME = smthkl 06-Design.dgn	DESIGNED - DRAWN -	REVISED - REVISED -	STATE OF ILLINOIS DEPARTMENT OF TRANSPORTATION	FAU 2845: WESTERN AVENUE EXISTING AND PROPOSED ROADWAY AND PAVEMENT MARKING PLAN	F.A.U. RTE. 2845	SECTION (34&75) RS-4	COUNTY COOK	TOTAL SHEETS 28	SHEET NO. 9
PLOT SCALE = 50:0.0000 '1" / IN.		CHECKED -	REVISED -	SCALE: SHEET NO. OF SHEETS STA. TO STA.		CONTRACT NO. 60B05		ILLINOIS FED. AID PROJECT		
PLOT DATE = 4/23/2009		DATE -	REVISED -							