


PROP. HOT-MIX ASPHALT SURFACE REMOVAL, 2 1/4"  
 PROP. POLYMERIZED LEVELING BINDER (MACHINE METHOD), IL-4.75, N50, 3/4"  
 PROP. HOT-MIX ASPHALT SURFACE COURSE, MIX "D", N70, 1 1/2"

OMISSION FOR HMA RESURFACING

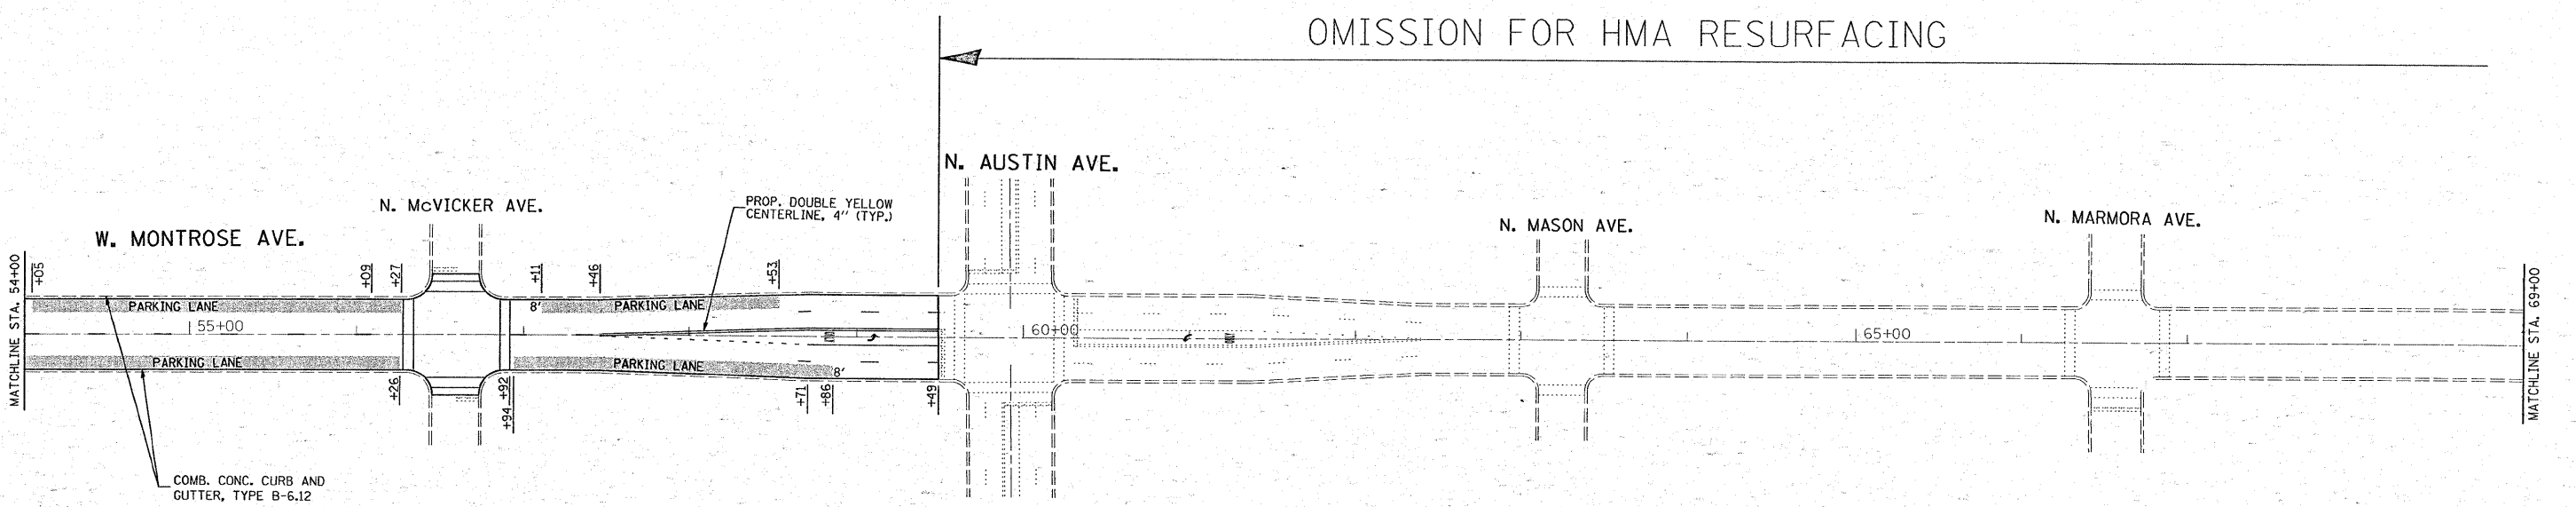

FILE NAME =	USER NAME = steedpa	DESIGNED -	REVISED -	<b>STATE OF ILLINOIS DEPARTMENT OF TRANSPORTATION</b>	ROADWAY AND PAVEMENT MARKING PLAN MONTROSE AVE.--FOREST PRESERVE RD. TO PULASKI RD.			F.A.I. RTE. 1366	SECTION 0101 RS-5	COUNTY COOK	TOTAL SHEETS 34	SHEET NO. 9
ca:\pwork\pwork\stedpa\010515\0137396-sh1-plan.dgn	PLT SCALE = 50.0000' / IN.	DRAWN -	REVISED -		SCALE: 1"=50'	SHEET NO.	OF	SHEETS	STA.	TO STA.	CONTRACT NO. 60B60	
	PLT DATE = 3/26/2009	CHECKED -	REVISED -								FED. ROAD DIST. NO. 1 ILLINOIS FED. AID PROJECT	
		DATE -	REVISED -									