



# OMISSION FOR HMA RESURFACING

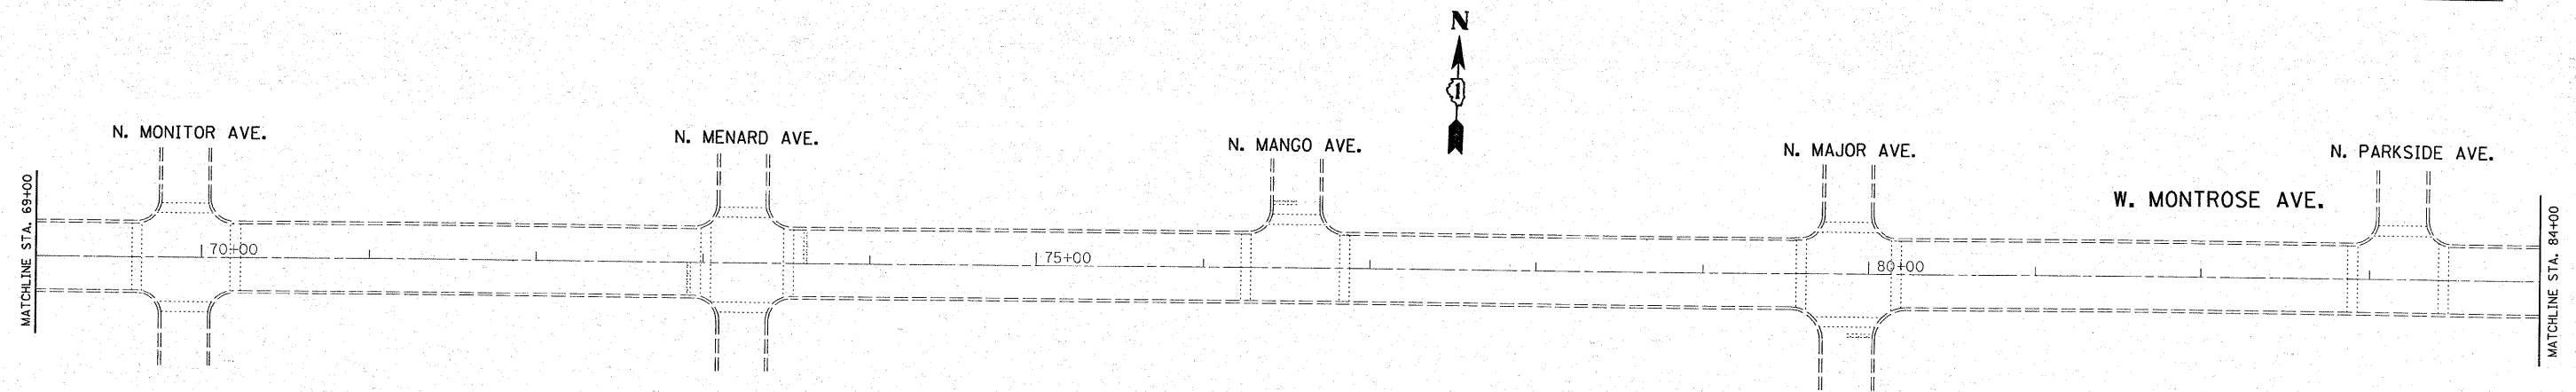

## OMISSION FOR HMA RESURFACING

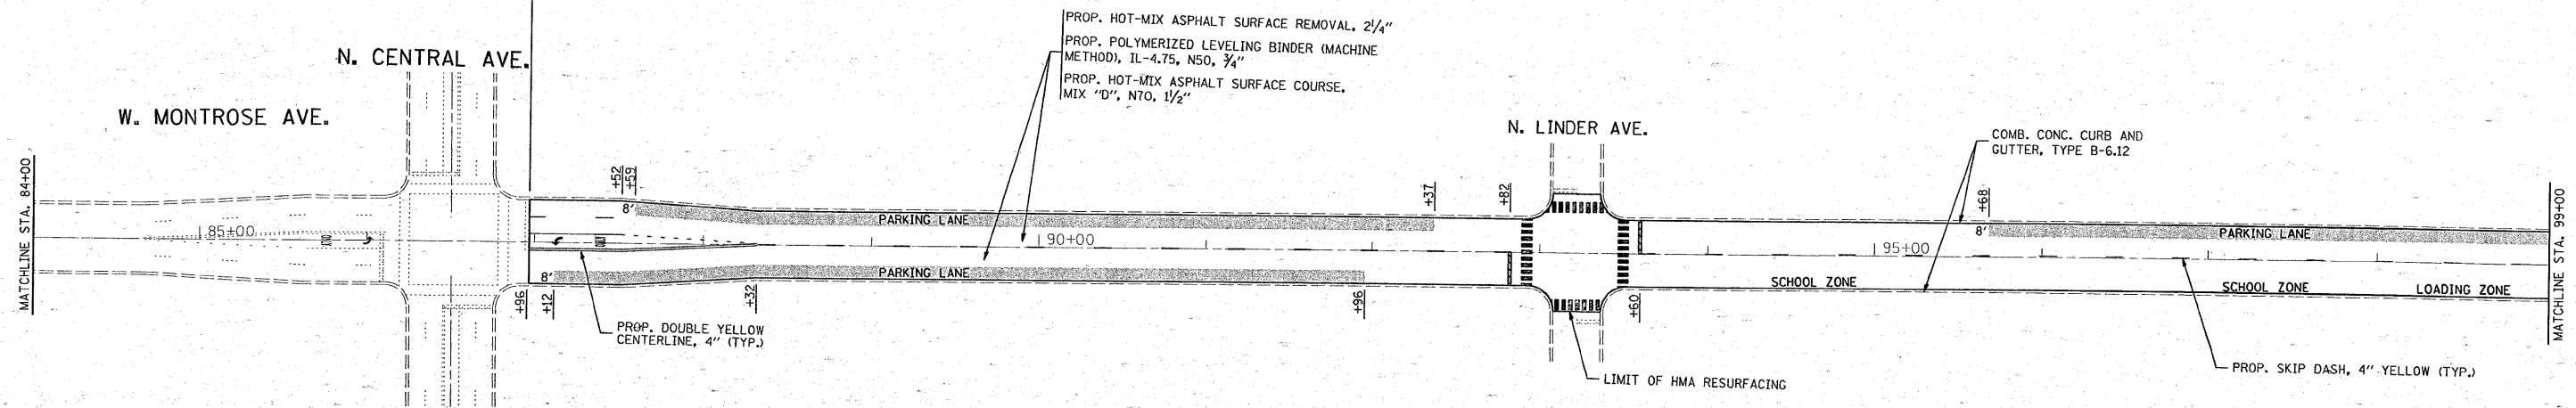

FILE NAME =	USER NAME = steeppa	DESIGNED -	REVISED -	<b>STATE OF ILLINOIS DEPARTMENT OF TRANSPORTATION</b>	ROADWAY AND PAVEMENT MARKING PLAN MONTROSE AVE.--FOREST PRESERVE RD. TO PULASKI RD.			F.A.I. RTE. 1366	SECTION 0101 RS-5	COUNTY COOK	TOTAL SHEETS 34	SHEET NO. 10	
c:\pw_work\pvidot\steeppa\d0100515\0137306-sh1-plan.dgn		DRAWN -	REVISED -		SCALE: 1"=50'	SHEET NO.	OF	SHEETS	STA.	TO STA.	CONTRACT NO. 60B60		
PLOT SCALE = 50,0000 "/ IN.		CHECKED -	REVISED -								FED. ROAD DIST. NO. 1 ILLINOIS FED. AID PROJECT		
PLOT DATE = 3/26/2009		DATE -	REVISED -										