


PROP. HOT-MIX ASPHALT SURFACE REMOVAL, 2 1/4"  
 PROP. POLYMERIZED LEVELING BINDER (MACHINE METHOD), IL-4.75, N50, 3/4"  
 PROP. HOT-MIX ASPHALT SURFACE COURSE, MIX "D", N70, 1 1/2"

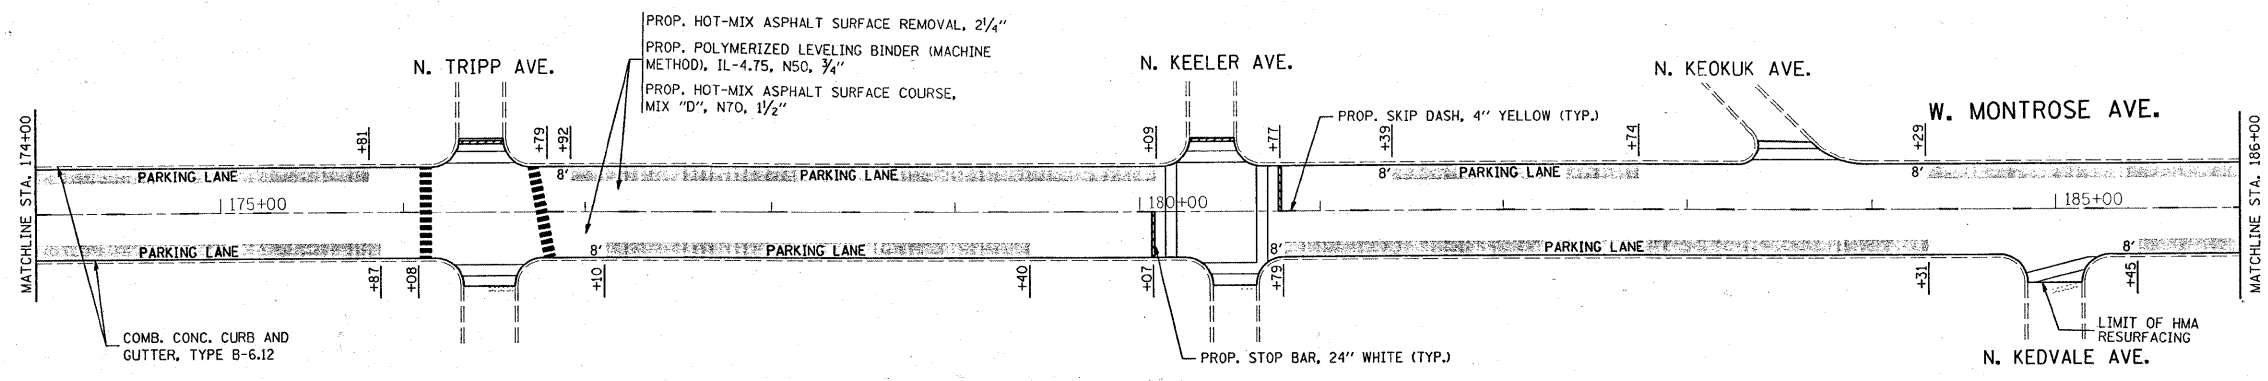

FILE NAME =	USER NAME = steedpa	DESIGNED -	REVISED -	<b>STATE OF ILLINOIS DEPARTMENT OF TRANSPORTATION</b>	ROADWAY AND PAVEMENT MARKING PLAN MONTROSE AVE.--FOREST PRESERVE RD. TO PULASKI RD.			F.A.U. RTE.	SECTION	COUNTY	TOTAL SHEETS	SHEET NO.		
c:\pw_work\pwwork\stedpa\0100515\0137306-sht-plan.dgn	PLOT SCALE = 50.0000' / IN.	DRAWN -	REVISED -		SCALE: 1"=50'	SHEET NO.	OF SHEETS	STA.	TO STA.	1366	0101 RS-5	COOK	34	13
PLOT DATE = 3/26/2009	DATE -	CHECKED -	REVISED -					CONTRACT NO. 60B60						
												FED. ROAD DIST. NO. 1 ILLINOIS FED. AID PROJECT		