


P.A. DIST.	SECTION	COUNTY	TOTAL SHEETS	SHEET NO.
1366	0101 RS-5	COOK	34	31
STA.		TO STA.		
FED. ROAD DIST. NO. 7		ILLINOIS	FED. AID PROJECT	

CONTRACT NO: 60860

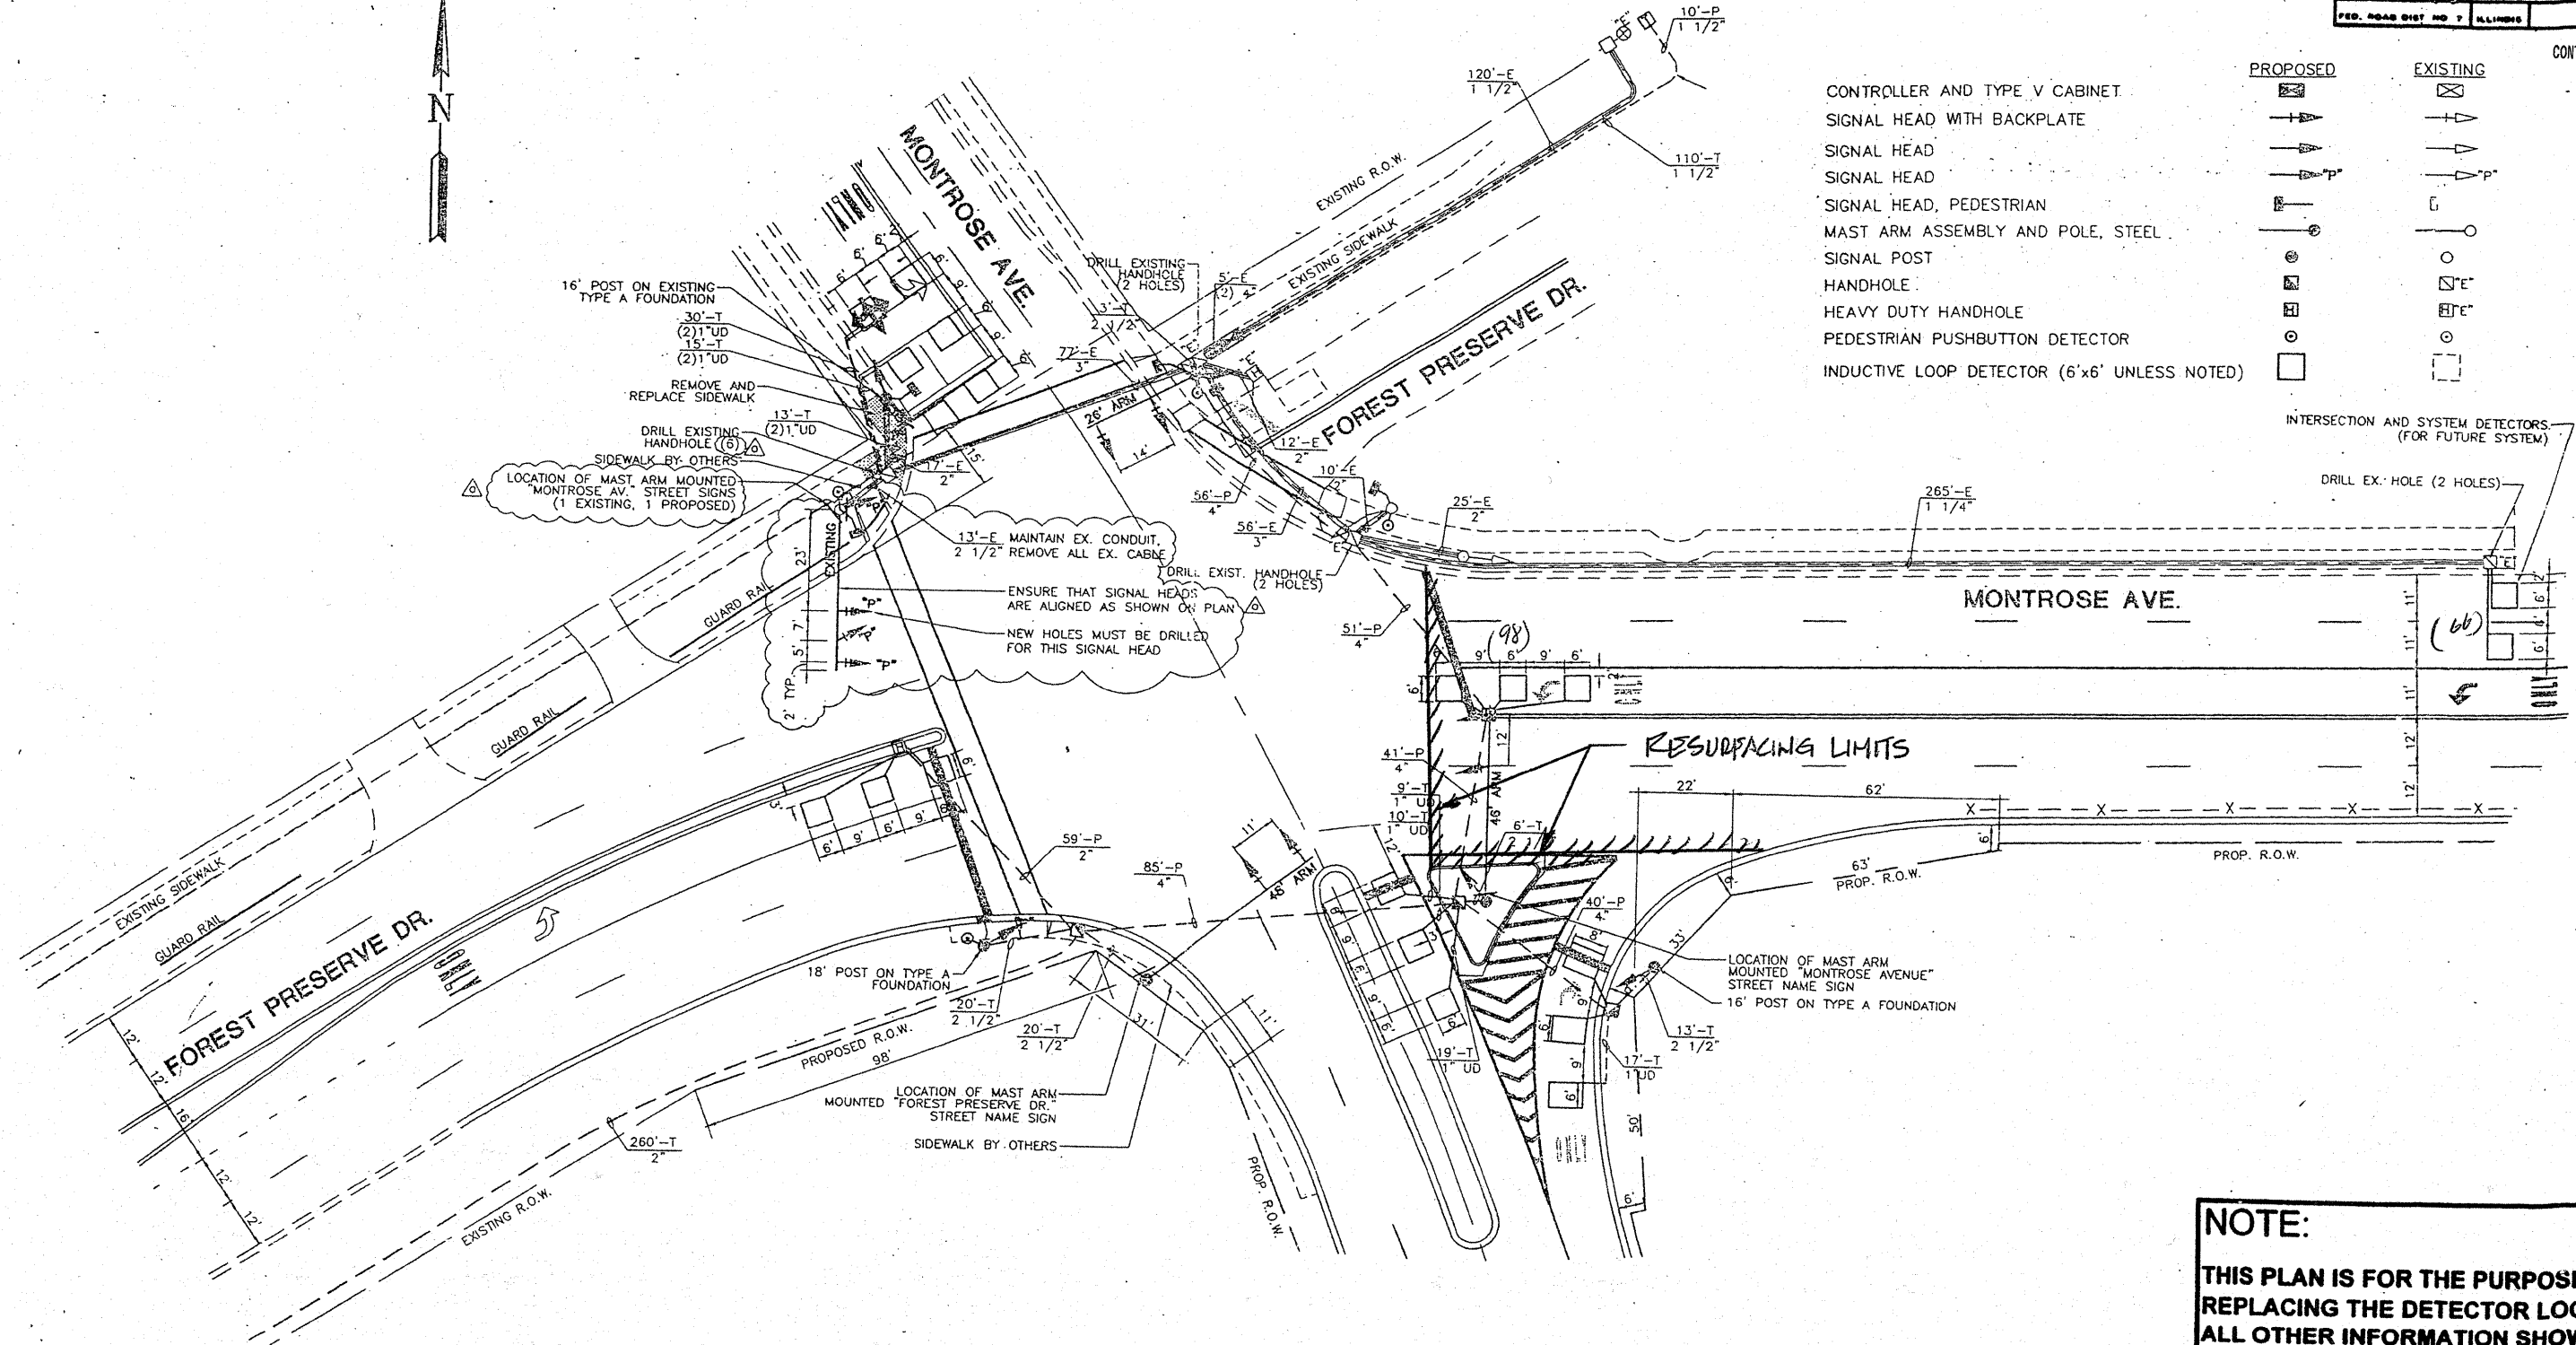

- CONTROLLER AND TYPE V CABINET
 SIGNAL HEAD WITH BACKPLATE
 SIGNAL HEAD
 SIGNAL HEAD
 SIGNAL HEAD, PEDESTRIAN
 MAST ARM ASSEMBLY AND POLE, STEEL
 SIGNAL POST
 HANDHOLE
 HEAVY DUTY HANDHOLE
 PEDESTRIAN PUSHBUTTON DETECTOR
 INDUCTIVE LOOP DETECTOR (6'x6' UNLESS NOTED)
- PROPOSED**
- EXISTING**
- INTERSECTION AND SYSTEM DETECTORS (FOR FUTURE SYSTEM)
 DRILL EX. HOLE (2 HOLES)

REPLACE ALL DETECTOR LOOPS AS SHOWN
(WITHIN THE RESURFACING LIMITS)

CODE NO.	QUANTITY	UNIT	ITEM
80600600	164	Foot	Detector Loop Replacement

REVISIONS	
NAME	DATE

NOTE:
THIS PLAN IS FOR THE PURPOSE OF REPLACING THE DETECTOR LOOPS ONLY. ALL OTHER INFORMATION SHOWN IS NOT RELATED AND WILL BE DISREGARDED.

ILLINOIS DEPARTMENT OF TRANSPORTATION
DETECTOR LOOP REPLACEMENT
 MONTROSE AV. @ FOREST PRESERVE
 SCALE: NONE
 DATE: FEB. 2009
 DRAWN BY: JHE
 DESIGNED BY: JHE
 CHECKED BY: DAD