


F.A.U.	SECTION	COUNTY	TOTAL SHEETS	SHEET NO.
2734		COOK	23	8
STA. _____		TO STA. _____		
FED. ROAD DIST. NO. 1		ILLINOIS FED. AID PROJECT		

(T-11B) 2222 & 3029 AIRS-2

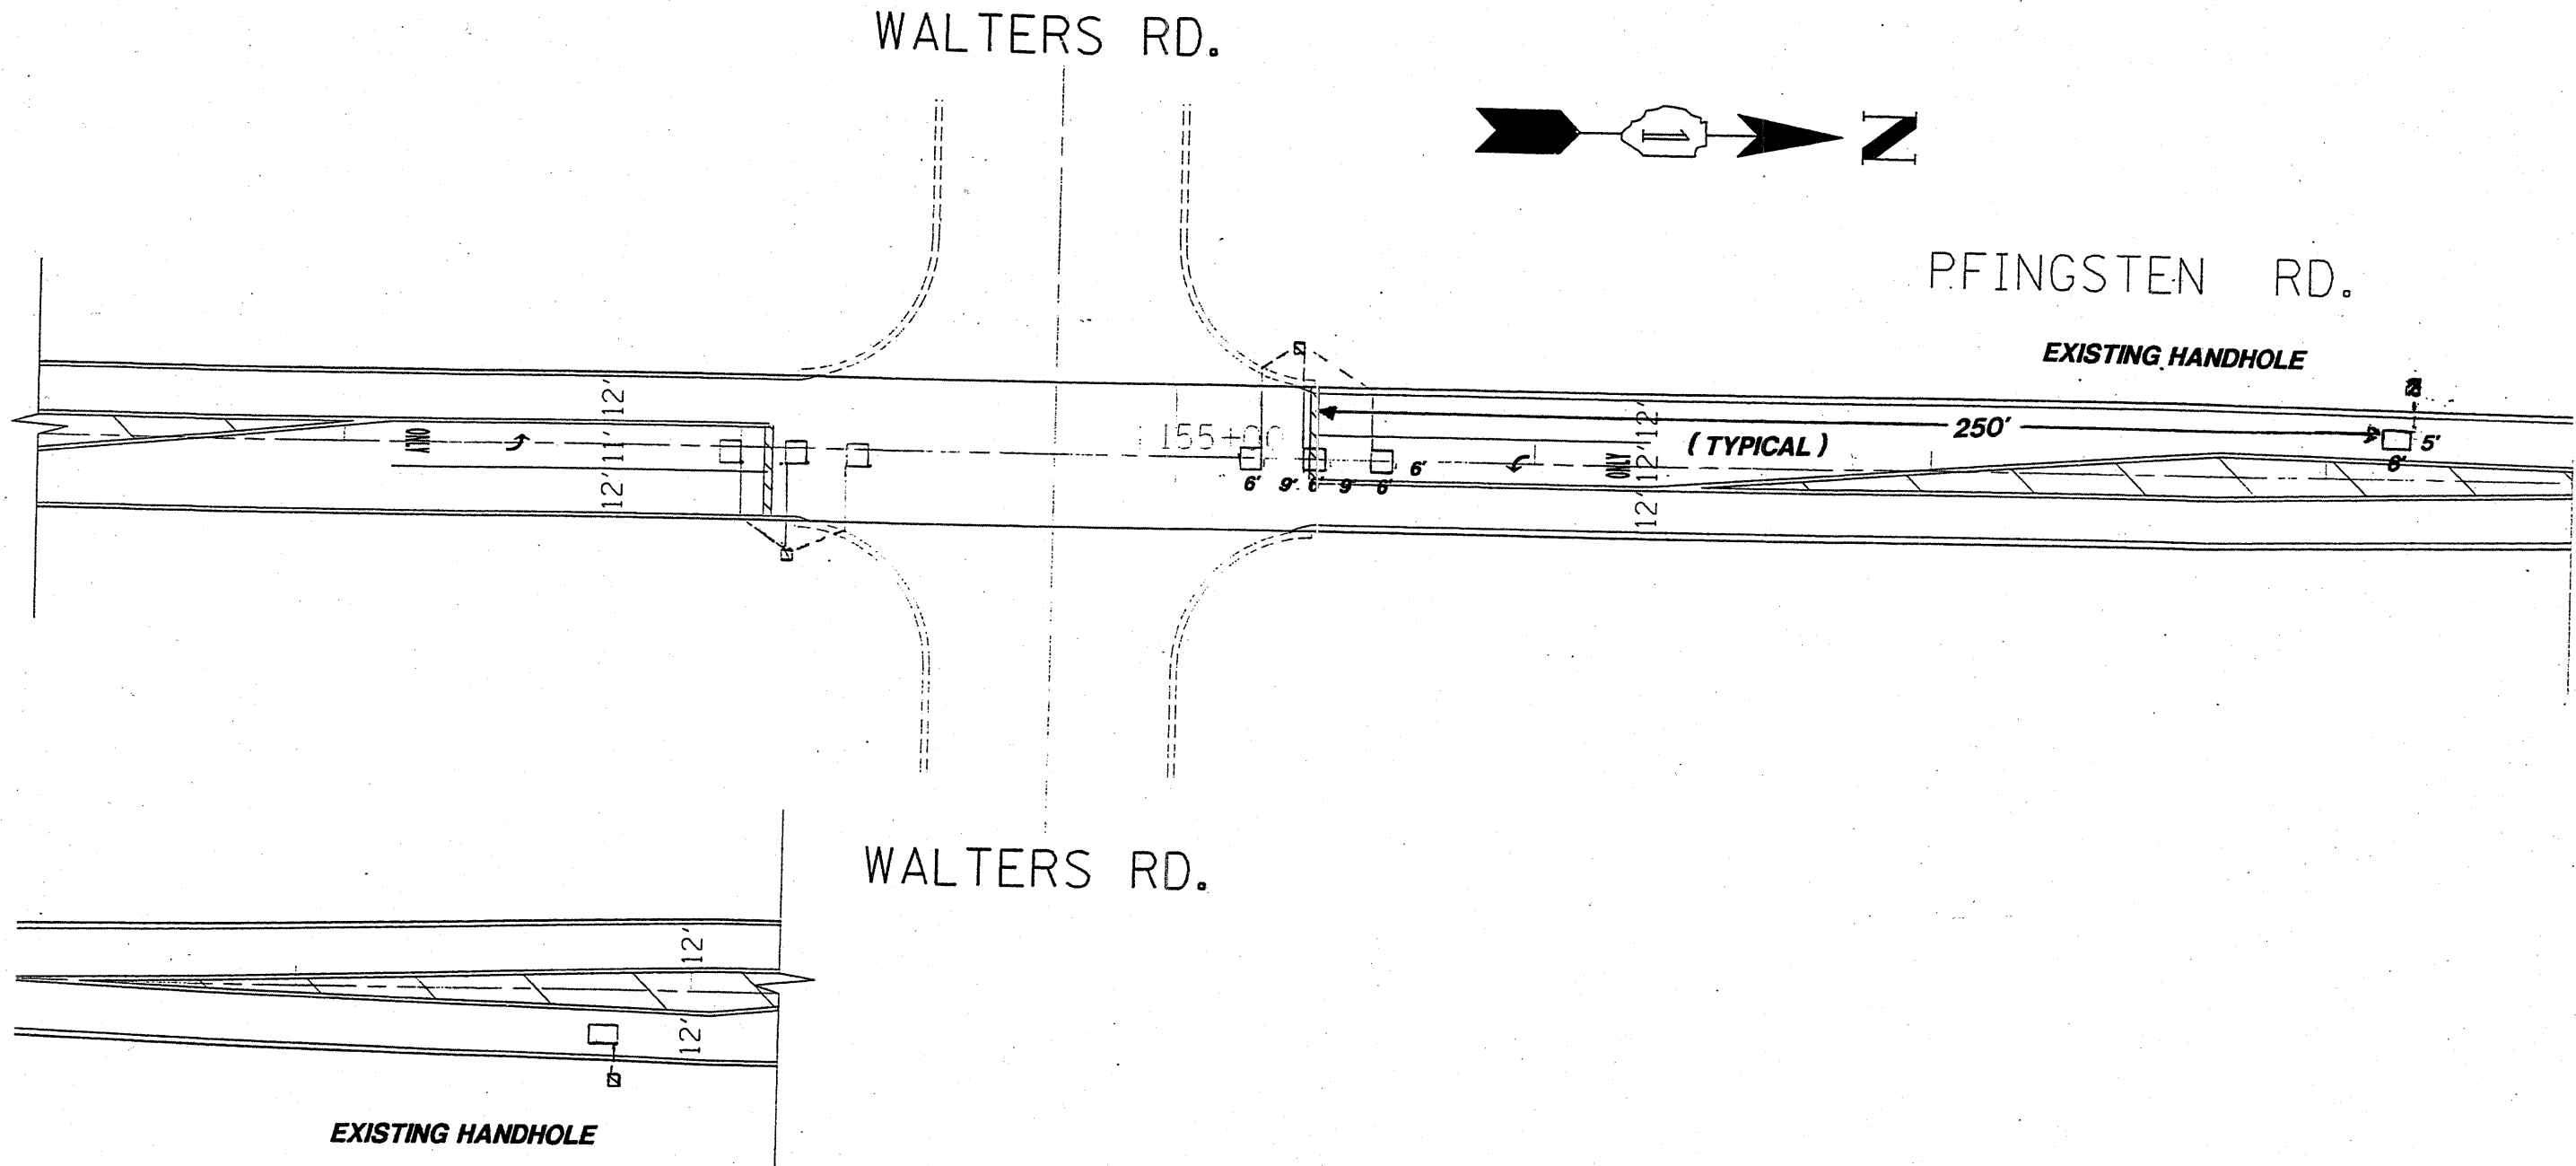

**REPLACE ALL DETECTOR LOOPS AS SHOWN
(WITHIN THE RESURFACING LIMITS)**

CODE NO.	QUANTITY	UNIT	ITEM
88600600	278'	FOOT	DETECTOR LOOP REPLACEMENT

NOTE:
THIS PLAN IS FOR THE PURPOSE OF REPLACING THE DETECTOR LOOPS. ALL OTHER INFORMATION SHOWN IS NOT RELATED AND WILL BE DISREGARDED.



ILLINOIS DEPARTMENT OF TRANSPORTATION
**DETECTOR LOOPS AT:
PFINGSTEN ROAD &
WALTERS ROAD**

SCALE: 1" = _____
DATE _____
DESIGNED BY: _____
DRAWN BY: _____
CHECKED BY: _____