


(T-11B, 2222 & 3029 ARS-2)

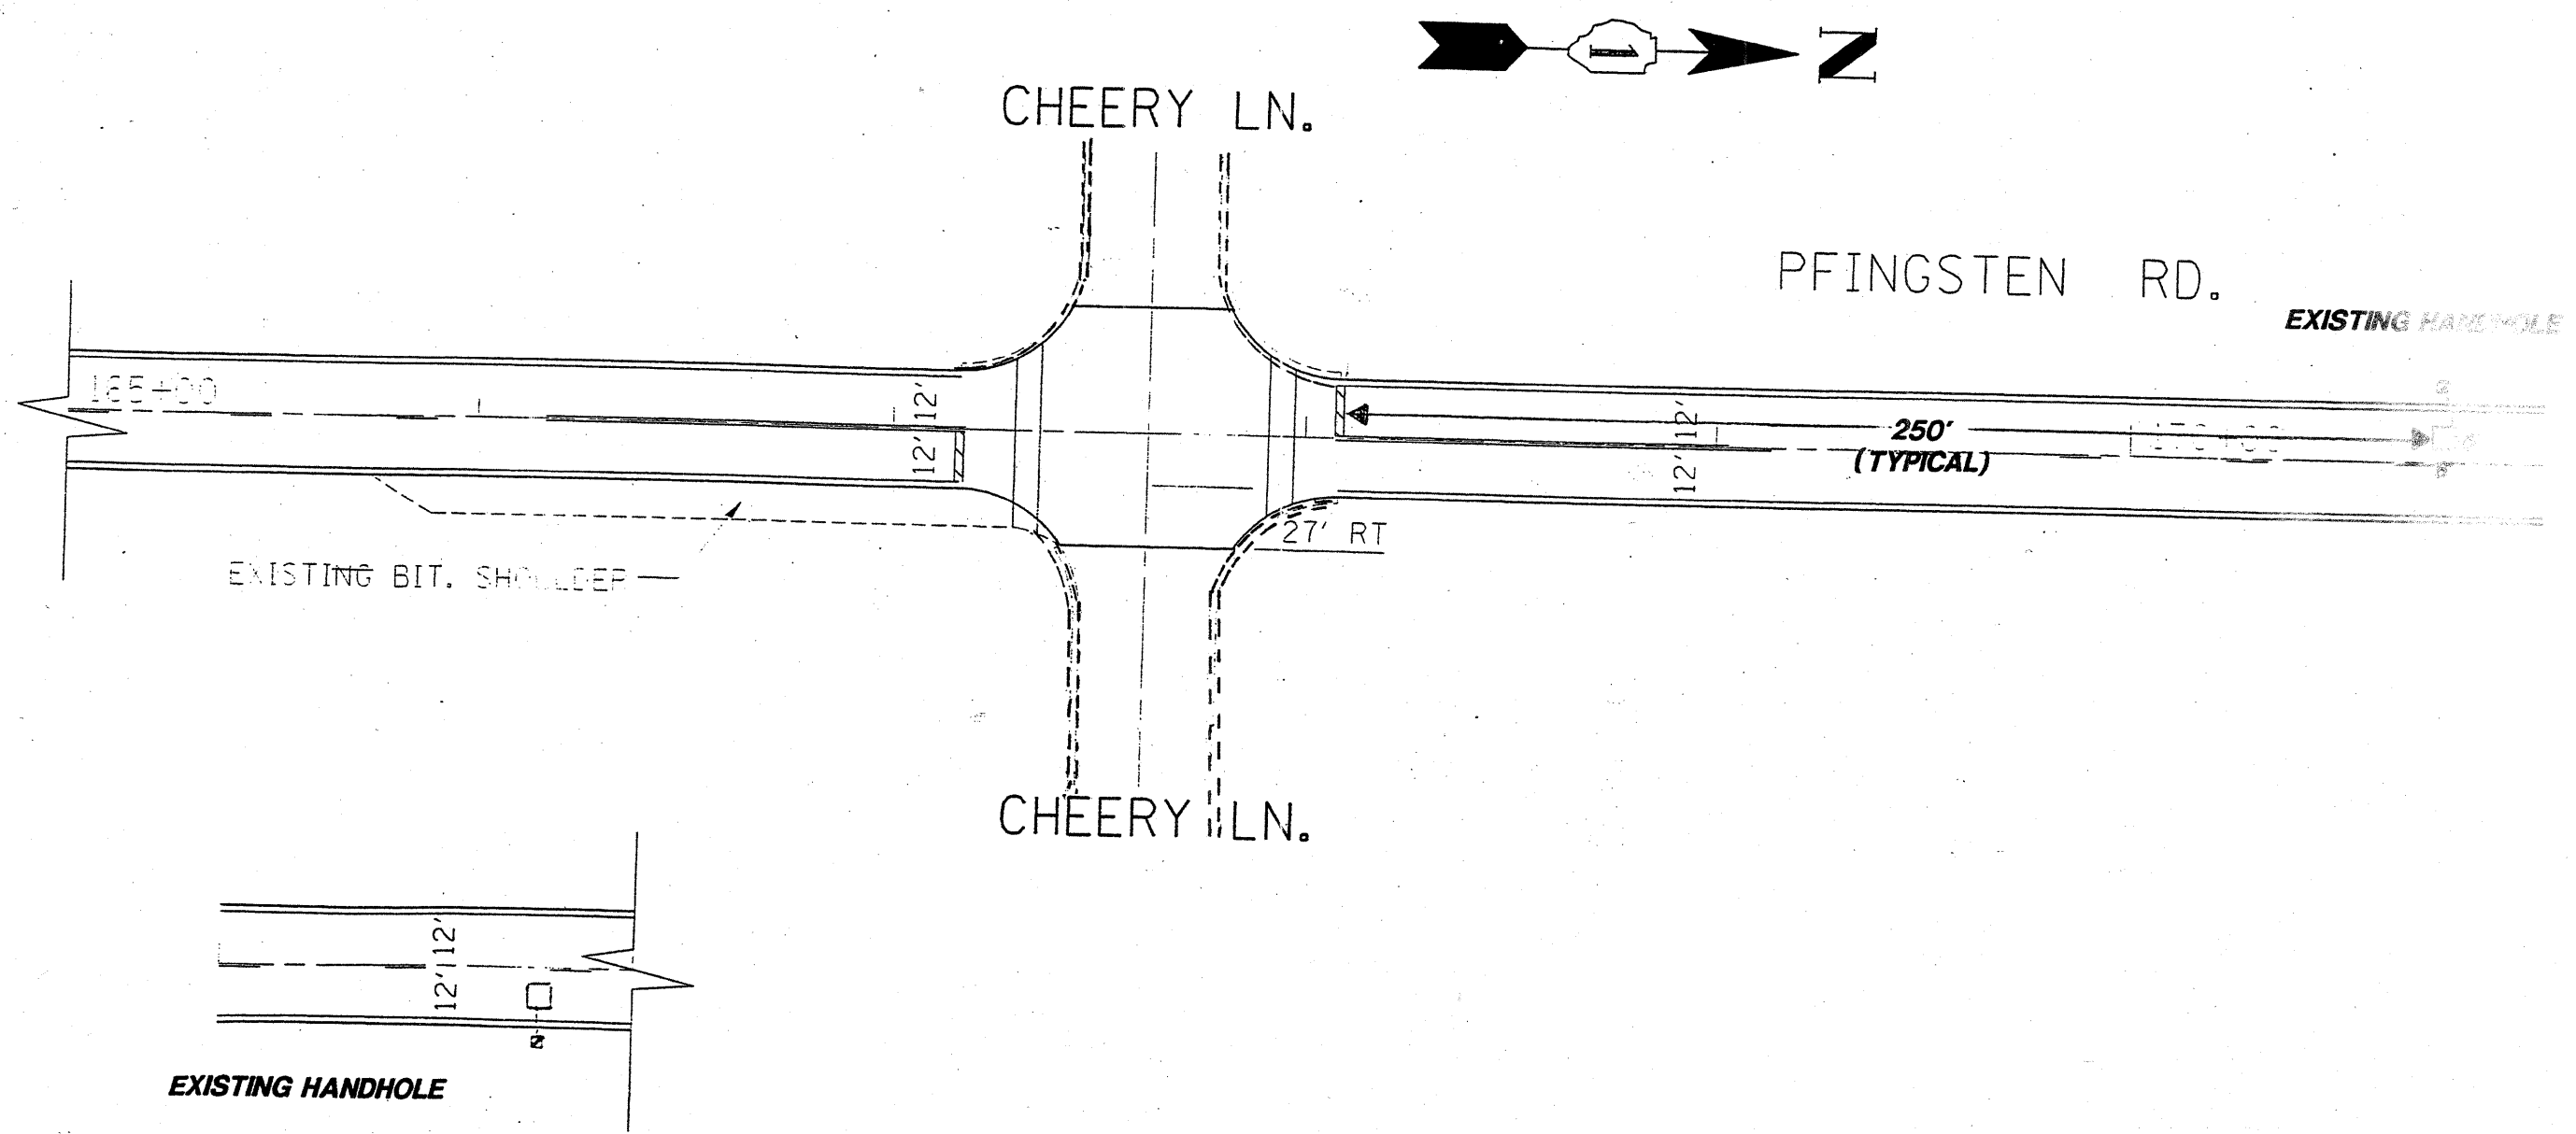

REPLACE ALL DETECTOR LOOPS AS SHOWN (WITHIN THE RESURFACING LIMITS)			
CODE NO.	QUANTITY	UNIT	ITEM
88600600	54'	FOOT	DETECTOR LOOP REPLACEMENT

NOTE:
 THIS PLAN IS FOR THE PURPOSE OF REPLACING THE DETECTOR LOOPS. ALL OTHER INFORMATION SHOWN IS NOT RELATED AND WILL BE DISREGARDED.



SCALE: 1" = 40'
 DESIGNED BY:
 DRAWN BY:

ILLINOIS DEPARTMENT OF TRANSPORTATION
 DETECTOR LOOPS AT:
**PFINGSTEN ROAD &
 CHEERY LN.**